



TOWNSHIP 17 SOUTH, RANGE 31 EAST, W.M.  
GRANT COUNTY, OREGON

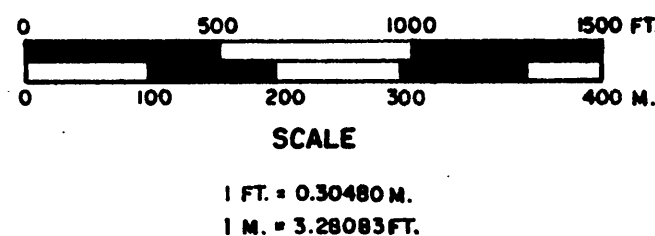

LEGEND

- A.C. MONUMENT FOUND
- ◆ ORIG. G.L.O. CORNER FOUND AND MONUMENTED
- MONUMENT SET
- ( ) DIST. AND/OR BEARING OF RECORD
- NAT'L FOREST BOUNDARY POSTED
- N.F. NAT'L FOREST LANDS
- P PRIVATE LANDS

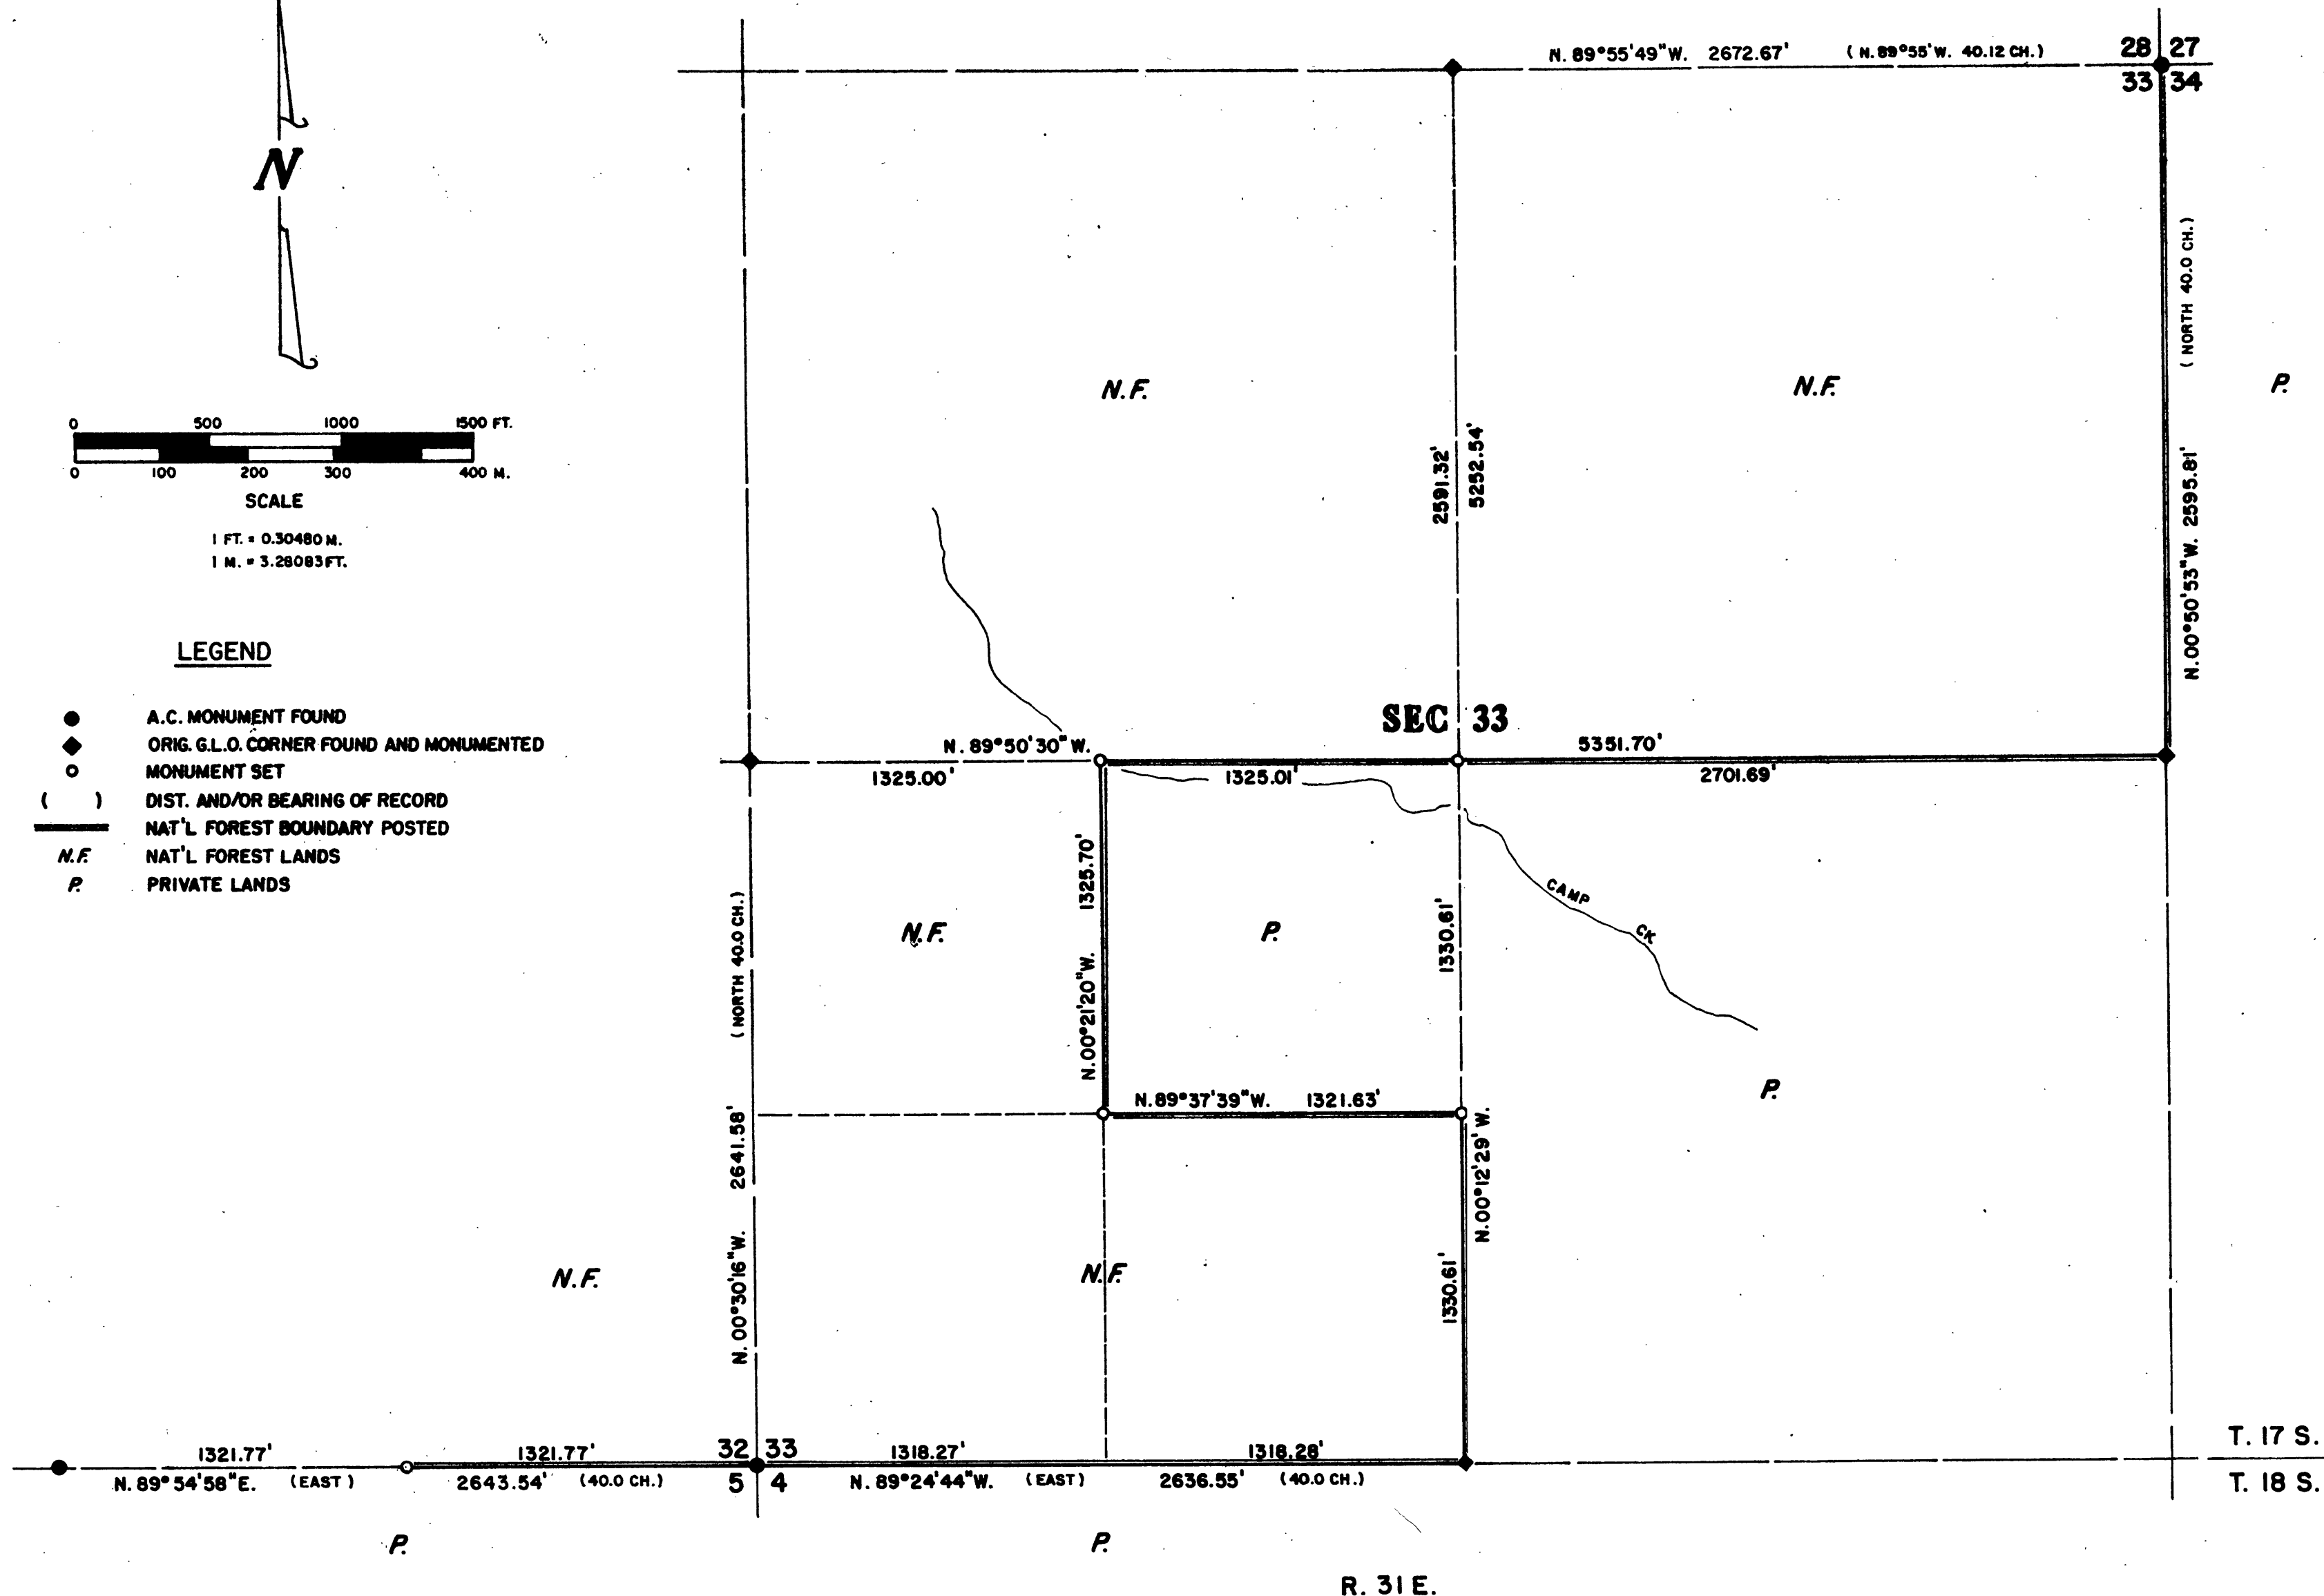

NOTES

1. BEARINGS BASED ON SOLAR OBSERVATIONS.
2. ORIG. G.L.O. SURVEY BY S.W. LACKLUND IN MAY 1881 UNDER CONT. NO. 384, DATED MARCH 29, 1881.
3. FOR COMPLETE DESCRIPTION OF CORNERS SEE "CERT. RECORD OF LAND CORNER MONUMENTATION" SHEETS FILED SEPARATELY.
4. FOR PROJECT DESCRIPTION SEE "PROJECT NARRATIVE" FILED SEPARATELY.

CERTIFICATION

I, CHARLES F. PALMER, PROFESSIONAL LAND SURVEYOR REGISTERED IN ACCORDANCE WITH THE LAWS OF THE STATE OF OREGON, DO HEREBY CERTIFY THAT THIS PLAT AND NOTES HEREON ARE A TRUE REPRESENTATION OF THE SURVEY I PERFORMED DURING OCT. 1982, FOR THE U.S. FOREST SERVICE IN ACCORDANCE WITH THE STATUTES OF THE STATE OF OREGON AND THE ARTICLES OF MY CONTRACT.  
(CONT. NO. 53-04HI-2-8967N)


*Charles F. Palmer*  
CHARLES F. PALMER, P.L.S.  
OREGON LICENSE NO. 1287

GRANT COUNTY SURVEY NO. 739

FILED *March 8*, 1983

BY *Robert D. Largent*

*Grant County Surveyor*  
attest: *Demetrius Lawrence, Deputy*

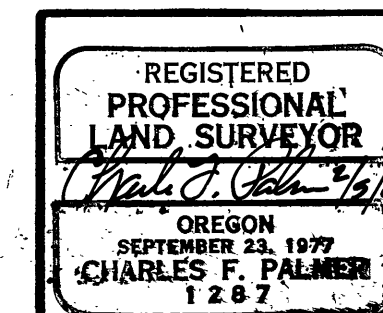

|                                                 |                         |                         |          |
|-------------------------------------------------|-------------------------|-------------------------|----------|
| U.S.D.A., Forest Service                        |                         | Malheur National Forest |          |
| <b>SURVEY PLAT</b>                              |                         |                         |          |
| Portion No. 4 of the "SILVIES CADASTRAL SURVEY" |                         |                         |          |
| Scale: 1" = 500'                                | Date: NOV. 1982         | Job: 709-4              |          |
| Dsn: —                                          | M. A. Palmer & Sons     |                         | Sht. No. |
| Drm: C.F.P.                                     | ENGINEERING & SURVEYING |                         | 1        |
| Ckd: C.F.P.                                     | 254 N. Alder - Box 61   |                         | of 1     |
|                                                 |                         | Burns, Oregon 97720     |          |