
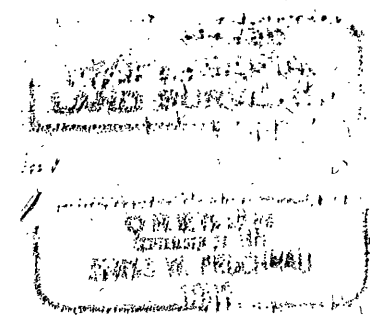


CORNER NO.	MONUMENT
	1 FD. 2 1/2" ALUM. CAP IN 1" GI PIPE SET BY HAMBLETON.
	2 FD. 2 1/2" IRON PIPE AT CORNER POSITION. SET 2 1/2" BRASS CAP IN 2 1/2" X 30" GI PIPE - ROCK MOUND.
	3 SET 2 1/2" BRASS CAP IN 2 1/2" X 30" GI PIPE - ROCK MOUND.
	4 SET 2 1/2" BRASS CAP IN 2 1/2" X 30" GI PIPE.
	5 FD. 4" X 4" POST WITH SCRIBING (NOT ORIGINAL) SET 2 1/2" BRASS CAP IN 2 1/2" X 30" GI PIPE.
	6 SET 2 1/2" BRASS CAP IN 2 1/2" X 30" GI PIPE.
	7 FD. STONE 22" X 12" X 12" MARKED WITH NOTCH ON SE SIDE. SET 2 1/2" BRASS CAP IN 2 1/2" X 30" GI PIPE - ROCK MOUND.
	8 FD. 1" GI PIPE IN STONE MOUND AT CORNER POSITION. SET 2 1/2" BRASS CAP IN 2 1/2" X 30" GI PIPE - ROCK MOUND.
	9 FD. 2 1/2" ALUM. CAP IN 1" GI PIPE SET BY HAMBLETON BEARS N 11° 17' 52" W 18.33 FT. FROM CORRECT POSITION. SET 2 1/2" BRASS CAP IN 2 1/2" X 30" GI PIPE - ROCK MOUND.
	10 FD. 2 1/2" ALUM. CAP IN 1 1/2" GI PIPE SET BY HAMBLETON BEARS N 9° 21' 18" W 12.31 FT. FROM CORRECT POSITION. SET 2 1/2" BRASS CAP IN 2 1/2" X 30" GI PIPE - ROCK MOUND.
	11 FD. 2 1/2" ALUM. CAP IN 1 1/4" GI PIPE SET BY HAMBLETON.
	12 SET 2 1/2" BRASS CAP IN 2 1/2" X 30" GI PIPE.
	13 SET 2 1/2" BRASS CAP IN 2 1/2" X 30" GI PIPE.
	14 SET 2 1/2" BRASS CAP IN 2 1/2" X 30" GI PIPE - ROCK MOUND.
	15 FD. 1 1/2" GI PIPE AT CORNER POSITION. SET 2 1/2" BRASS CAP IN 2 1/2" X 30" GI PIPE - ROCK MOUND.
	16 SET 2 1/2" BRASS CAP IN 2 1/2" X 30" GI PIPE - ROCK MOUND.
	17 SET 2 1/2" BRASS CAP IN 2 1/2" X 30" GI PIPE - ROCK MOUND.
	18 SET 2 1/2" BRASS CAP IN 2 1/2" X 30" GI PIPE - ROCK MOUND.
	19 SET 2 1/2" BRASS CAP IN 2 1/2" X 30" GI PIPE - ROCK MOUND.

ACCESSORIES
FD. ORIGINAL BTS: 24" LARCH BEARS N 21° E 25.0 FT.; 22" FIR BEARS S 70° E 22.6 FT.; 25" LARCH BEARS N 44° W 33.8 FT. SCRIBED BTS: 9" W. FIR BEARS S 12° E 50.7 FT., SCRIBED T9S R35E S 26 BT.; 17" E. SPRUCE BEARS S 20° W 37.6 FT., SCRIBED T9S R35E S 27 BT.
FD. ORIGINAL BTS: 19" D. FIR BEARS N 5° W 19.1 KS.; 16" D. FIR BEARS S 62° W 36.1 KS. SCRIBED BTS: 10" LARCH BEARS N 2° W 72.8 FT., SCRIBED 1/4 S 23 BT.; 13" D. FIR BEARS S 26° W 30.3 FT. SCRIBED 1/4 S 26 BT.
SCRIBED BTS: 6" D. FIR BEARS S 70° E 22.5 FT., SCRIBED W-E 1/64 S 26 BT.; 17" D. FIR BEARS N 25° E 44.9 FT., SCRIBED W-E 1/64 S 23 BT.
SCRIBED BTS: 11" D. FIR BEARS N 64° E 13.7 FT., SCRIBED E-W-E 1/256 S 23 BT.; 15" LARCH BEARS S 49° E 17.4 FT., SCRIBED E-W-E 1/256 S 26 BT.
FD. ORIGINAL BTS: 19" W. FIR BEARS N 88° E 10.6 FT.; 12" DEAD LARCH BEARS N 92° W 20.5 FT. SCRIBED BTS: 8" D. FIR BEARS N 8° W 46.1 FT., SCRIBED T9S R35E S 23 BT.; 9" D. FIR BEARS N 58° E 38.7 FT., SCRIBED T9S R35E S 24 BT.; 6" W. FIR BEARS S 44° E 28.7 FT., SCRIBED T9S R35E S 25 BT.; 8" W. FIR BEARS S 47° W 37.0 FT., SCRIBED T9S R35E S 26 BT.
FD. ORIGINAL BTS: 9" LP PINE (DEAD) BEARS S 38° W 36.1 KS., 10" LP PINE (DEAD) BEARS N 71° E 21.1 KS. SCRIBED BTS: 11" W. FIR S 17° E 31.2 FT., SCRIBED 1/4 S 25 BT.; 9" LARCH BEARS N 40° W 14.0 FT., SCRIBED 1/4 S 26 BT.
FD. ORIGINAL BTS: 14" LARCH SNAG BEARS N 20° E 44.9 FT.; 30" W. FIR ROTTEN SNAG BEARS S 25° E 48.2 FT.; 20" D. FIR ROTTEN AND DOWN BEARS S 80° W 81.2 FT. SCRIBED BTS: 10" D. FIR BEARS N 1° W 45.3 FT., SCRIBED T9S R35E S 26 BT.; 10" LP PINE BEARS N 28° E 22.6 FT., SCRIBED T9S R35E S 25 BT.; 12" LARCH BEARS S 88° E 11.9 FT., SCRIBED T9S R35E S 36 BT.; 10" W. FIR BEARS S 18° W 86.4 FT., SCRIBED T9S R35E S 35 BT.
FD. ORIGINAL BTS: 12" LARCH BEARS N 10° W 9.2 FT.; 16" DOWN LARCH BEARS S 50° W 4.0 FT.; FD. 2 1/2" GI PIPE BEARS N 15° E 8 FT. IN ROOT HOLE OF ORIG. 12" LARCH. SCRIBED BTS: 7" LP PINE BEARS S 30° E 14.6 FT., SCRIBED 1/4 S 35 BT.; 7" LP PINE BEARS N 56° E 13.4 FT., SCRIBED 1/4 S 26 BT.
FD. HAMBLETON BTS FROM HIS MONUMENT: 6" LP PINE BEARS N 53° W 7.4 FT.; 7" LP PINE SNAG BEARS S 46° E 14.3 FT. SCRIBED BTS: 6" LARCH BEARS N 62° W 33.6 FT., SCRIBED E-W-W 1/256 S 26 BT.; 8" LARCH BEARS S 36° W 24.4 FT., SCRIBED E-W-W 1/256 S 35 BT.
SCRIBED BTS: 7" LP PINE BEARS EAST 15.7 FT., SCRIBED W-W 1/64 S 26 BT.; 6" LP PINE BEARS S 25° E 38.7 FT., SCRIBED W-W 1/64 S 35 BT.
FD. HAMBLETON L.S. NO. 645 BTS: 9" COTTONWOOD BEARS N 23° E 15.4 FT.; 9" LP PINE SNAG BEARS S 70° W 4.1 FT.; 14" LP PINE BEARS N 60° W 33.5 FT. SCRIBED BTS: 8" LARCH BEARS S 37° W 15.6 FT., SCRIBED T9S R35E S 34 BT.; 6" W. FIR BEARS S 45° E 37.3 FT., SCRIBED T9S R35E S 35 BT.
SCRIBED BTS: 7" W. FIR BEARS S 51° W 47.8 FT., SCRIBED X BT.; 11" W. FIR BEARS S 46° E 38.9 FT., SCRIBED X BT.
SCRIBED BTS: 5" W. FIR BEARS N 12° E 75.9 FT., SCRIBED X BT.; 7" LP PINE BEARS S 54° W 12.2 FT., SCRIBED X BT.
SCRIBED BTS: 8" D. FIR BEARS N 78° W 11.1 FT., SCRIBED S 1/16 S 27 BT.; 21" LARCH BEARS S 27° E 15.7 FT., SCRIBED S 1/16 S 26 BT.
FD. ORIGINAL 12" P. PINE BT (NOW STUB) BEARS S 34° E 23.8 FT. FD. 2" G.I.P. AT BASE OF STUB (NO RECORD), MARKED * BT 12" PINE S 39° E 36.1 KS. SCRIBED BTS: 10" D. FIR BRS S 73° E 8.3 FT., SCRIBED 1/4 S 26 BT.; 15" P. PINE BRS S 79° W 31.7 FT., SCRIBED 1/4 S 27 BT.
SCRIBED BTS: 19" LARCH BEARS N 43° W 53.0 FT., SCRIBED C-W-SW 1/64 S 26 BT.; 8" LARCH BEARS WEST 19.8 FT., SCRIBED C-W-SW 1/64 S 26 BT.
SCRIBED BTS: 4" LP PINE BEARS N 67° W 2.8 FT., SCRIBED X BT.; 8" LP PINE BEARS N 73° E 51.4 FT., SCRIBED C-E-W-SW 1/256 S 26 BT.
SCRIBED BTS: 13" D. FIR BEARS S 53° W 38.2 FT., SCRIBED C-E-NW-SW 1/256 S 26 BT.; 9" D. FIR BEARS S 19° E 31.5 FT., SCRIBED C-E-NW-SW 1/256 S 26 BT.
SCRIBED BTS: 13" LARCH BEARS N 21° E 5.0 FT., SCRIBED X BT.; 8" LARCH BEARS N 79° W 36.6 FT., SCRIBED C-E-NE-SW 1/256 S 26 BT.

CORNER NO.	MONUMENT	ACCESSORIES
	20 SET 2 1/2" BRASS CAP IN 2 1/2" X 30" GI PIPE - ROCK MOUND.	SCRIBED BTS: 9" LARCH BEARS S 81° E 28.2 FT., SCRIBED C-E-E-W 1/256 S 26 BT.; 10" LP PINE BEARS S 24° E 67.2 FT., SCRIBED C-E-E-W 1/256 S 26 BT.
	21 SET 2 1/2" BRASS CAP IN 2 1/2" X 30" GI PIPE - ROCK MOUND.	SCRIBED BTS: 9" W. FIR BEARS S 38° E 10.1 FT., SCRIBED C 1/4 S 26 BT.; 6" D. FIR BEARS N 22° W 11.1 FT., SCRIBED C 1/4 S 26 BT.
	22 SET WITNESS CORNER: 2 1/2" BRASS CAP IN 2 1/2" X 30" GI PIPE 20.00 FT. SOUTH ON LINE. ROCK MOUND.	SCRIBED BTS: 7" LP PINE BEARS S 40° E 67.6 FT., SCRIBED X BT.; 5" LP PINE BEARS N 34° E 62.1 FT., SCRIBED X BT.
	23 SET 2 1/2" BRASS CAP IN 2 1/2" X 30" GI PIPE - ROCK MOUND.	SCRIBED BTS: 11" D. FIR BEARS N 85° W 12.2 FT., SCRIBED S-W-NE 1/64 S 26 BT.; 8" D. FIR BEARS S 35° E 15.5 FT., SCRIBED S-W-NE 1/64 S 26 BT.
	24 SET 2 1/2" BRASS CAP IN 2 1/2" X 30" GI PIPE - ROCK MOUND.	SCRIBED BTS: 10" D. FIR BEARS S 60° E 31.3 FT., SCRIBED C-W-NE 1/64 S 26 BT.; 10" D. FIR BEARS N 11° W 8.9 FT., SCRIBED C-W-NE 1/64 S 26 BT.
	25 SET 2 1/2" BRASS CAP IN 2 1/2" X 30" GI PIPE - ROCK MOUND.	SCRIBED BTS: 11" D. FIR BEARS S 66° E 11.8 FT., SCRIBED 1/1024 S 26 BT.; 17" D. FIR BEARS N 3° W 36.4 FT., SCRIBED 1/1024 S 26 BT.
	26 SET 2 1/2" BRASS CAP IN 2 1/2" X 30" GI PIPE - ROCK MOUND.	SCRIBED BTS: 7" W. FIR BEARS S 1° E 45.7 FT., SCRIBED 1/1024 S 26 BT.; 14" D. FIR BEARS N 42° E 16.5 FT., SCRIBED 1/1024 S 26 BT.
	27 SET 2 1/2" BRASS CAP IN 2 1/2" X 30" GI PIPE - ROCK MOUND.	SCRIBED BTS: 17" D. FIR BEARS N 11° E 41.9 FT., SCRIBED N-W-NE 1/64 S 26 BT.; 8" W. FIR BEARS N 88° E 15.9 FT., SCRIBED N-W-NE 1/64 S 26 BT.
	28 SET 2 1/2" BRASS CAP IN 2 1/2" X 30" GI PIPE - ROCK MOUND.	SCRIBED BTS: 8" E. SPRUCE BEARS N 27° W 34.5 FT., SCRIBED X BT.; 15" E. SPRUCE BEARS N 39° E 31.8 FT., SCRIBED X BT.
	29 SET 2 1/2" BRASS CAP IN 2 1/2" X 30" GI PIPE - ROCK MOUND.	SCRIBED BTS: 19" D. FIR BEARS S 46° E 55.6 FT., SCRIBED X BT.; 7" D. FIR BEARS WEST 40.3 FT., SCRIBED X BT.
	30 SET 2 1/2" BRASS CAP IN 2 1/2" X 30" GI PIPE - ROCK MOUND.	SCRIBED BTS: 12" D. FIR BEARS S 58° W 22.6 FT., SCRIBED CW 1/16 S 26 BT.; 6" P. PINE BEARS N 20° W 37.6 FT., SCRIBED CW 1/16 S 26 BT.
	31 SET 2 1/2" BRASS CAP IN 2 1/2" X 30" GI PIPE - ROCK MOUND.	SCRIBED BTS: 9" W. FIR BEARS S 1° W 10.1 FT., SCRIBED CEWW 1/256 S 26 BT.; 8" W. FIR BEARS S 72° E 13.6 FT., SCRIBED CEWW 1/256 S 26 BT.
	32 SET 2 1/2" BRASS CAP IN 2 1/2" X 30" GI PIPE - ROCK MOUND.	SCRIBED BTS: 7" W. FIR BEARS N 1° W 6.1 FT., SCRIBED C-W-NW-SW 1/256 S 26 BT.; 5" W. FIR BEARS S 54° W 2.1 FT., SCRIBED C-W-NW-SW 1/256 S 26 BT.
	33 SET 2 1/2" BRASS CAP IN 2 1/2" X 30" GI PIPE - ROCK MOUND.	SCRIBED BTS: 7" LP PINE BEARS N 53° E 13.7 FT., SCRIBED CWWWSW 1/256 S 26 BT.; 7" LP PINE BEARS N 80° W 6.2 FT., SCRIBED CWWWSW 1/256 S 26 BT.

NOTE: ALL NEW BTS ARE FACED AND MARKED PER BLM MANUAL AND IN ADDITION HAVE A BRASS WASHER MARKED LS 1305 NAILED FLUSH IN LOWER BLAZE. ALL BTS ARE PAINTED WITH 6" RED BAND AND TAGGED WITH APPROPRIATE SIGNS. ALL CORNERS SET ARE STAMPED AS PER BLM MANUAL PLUS PLS 1305 AND 1982. SUBDIVISION, BUT NOT MINING CLAIM CORNERS, ARE ALSO STAMPED WITH THE TOWNSHIP AND RANGE. 6 FT. STEEL POSTS WITH APPROPRIATE SIGNS ARE SET 3 TO 5 FT. FROM ALL CORNERS SET AS PER CONTRACT. FIELD NOTES ARE IN BOOKS A,B,C,O AND Q. CONTRACT NO. 53-04M3-2-2789.

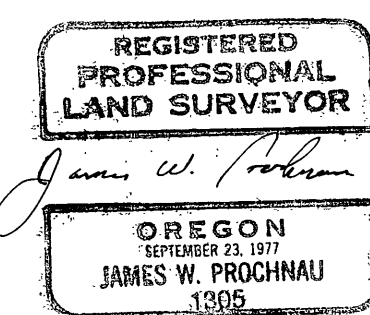

RECEIVED AND FILED

JAN 25 1983

OFFICE OF COUNTY SURVEYOR

Attest: [Signature]