


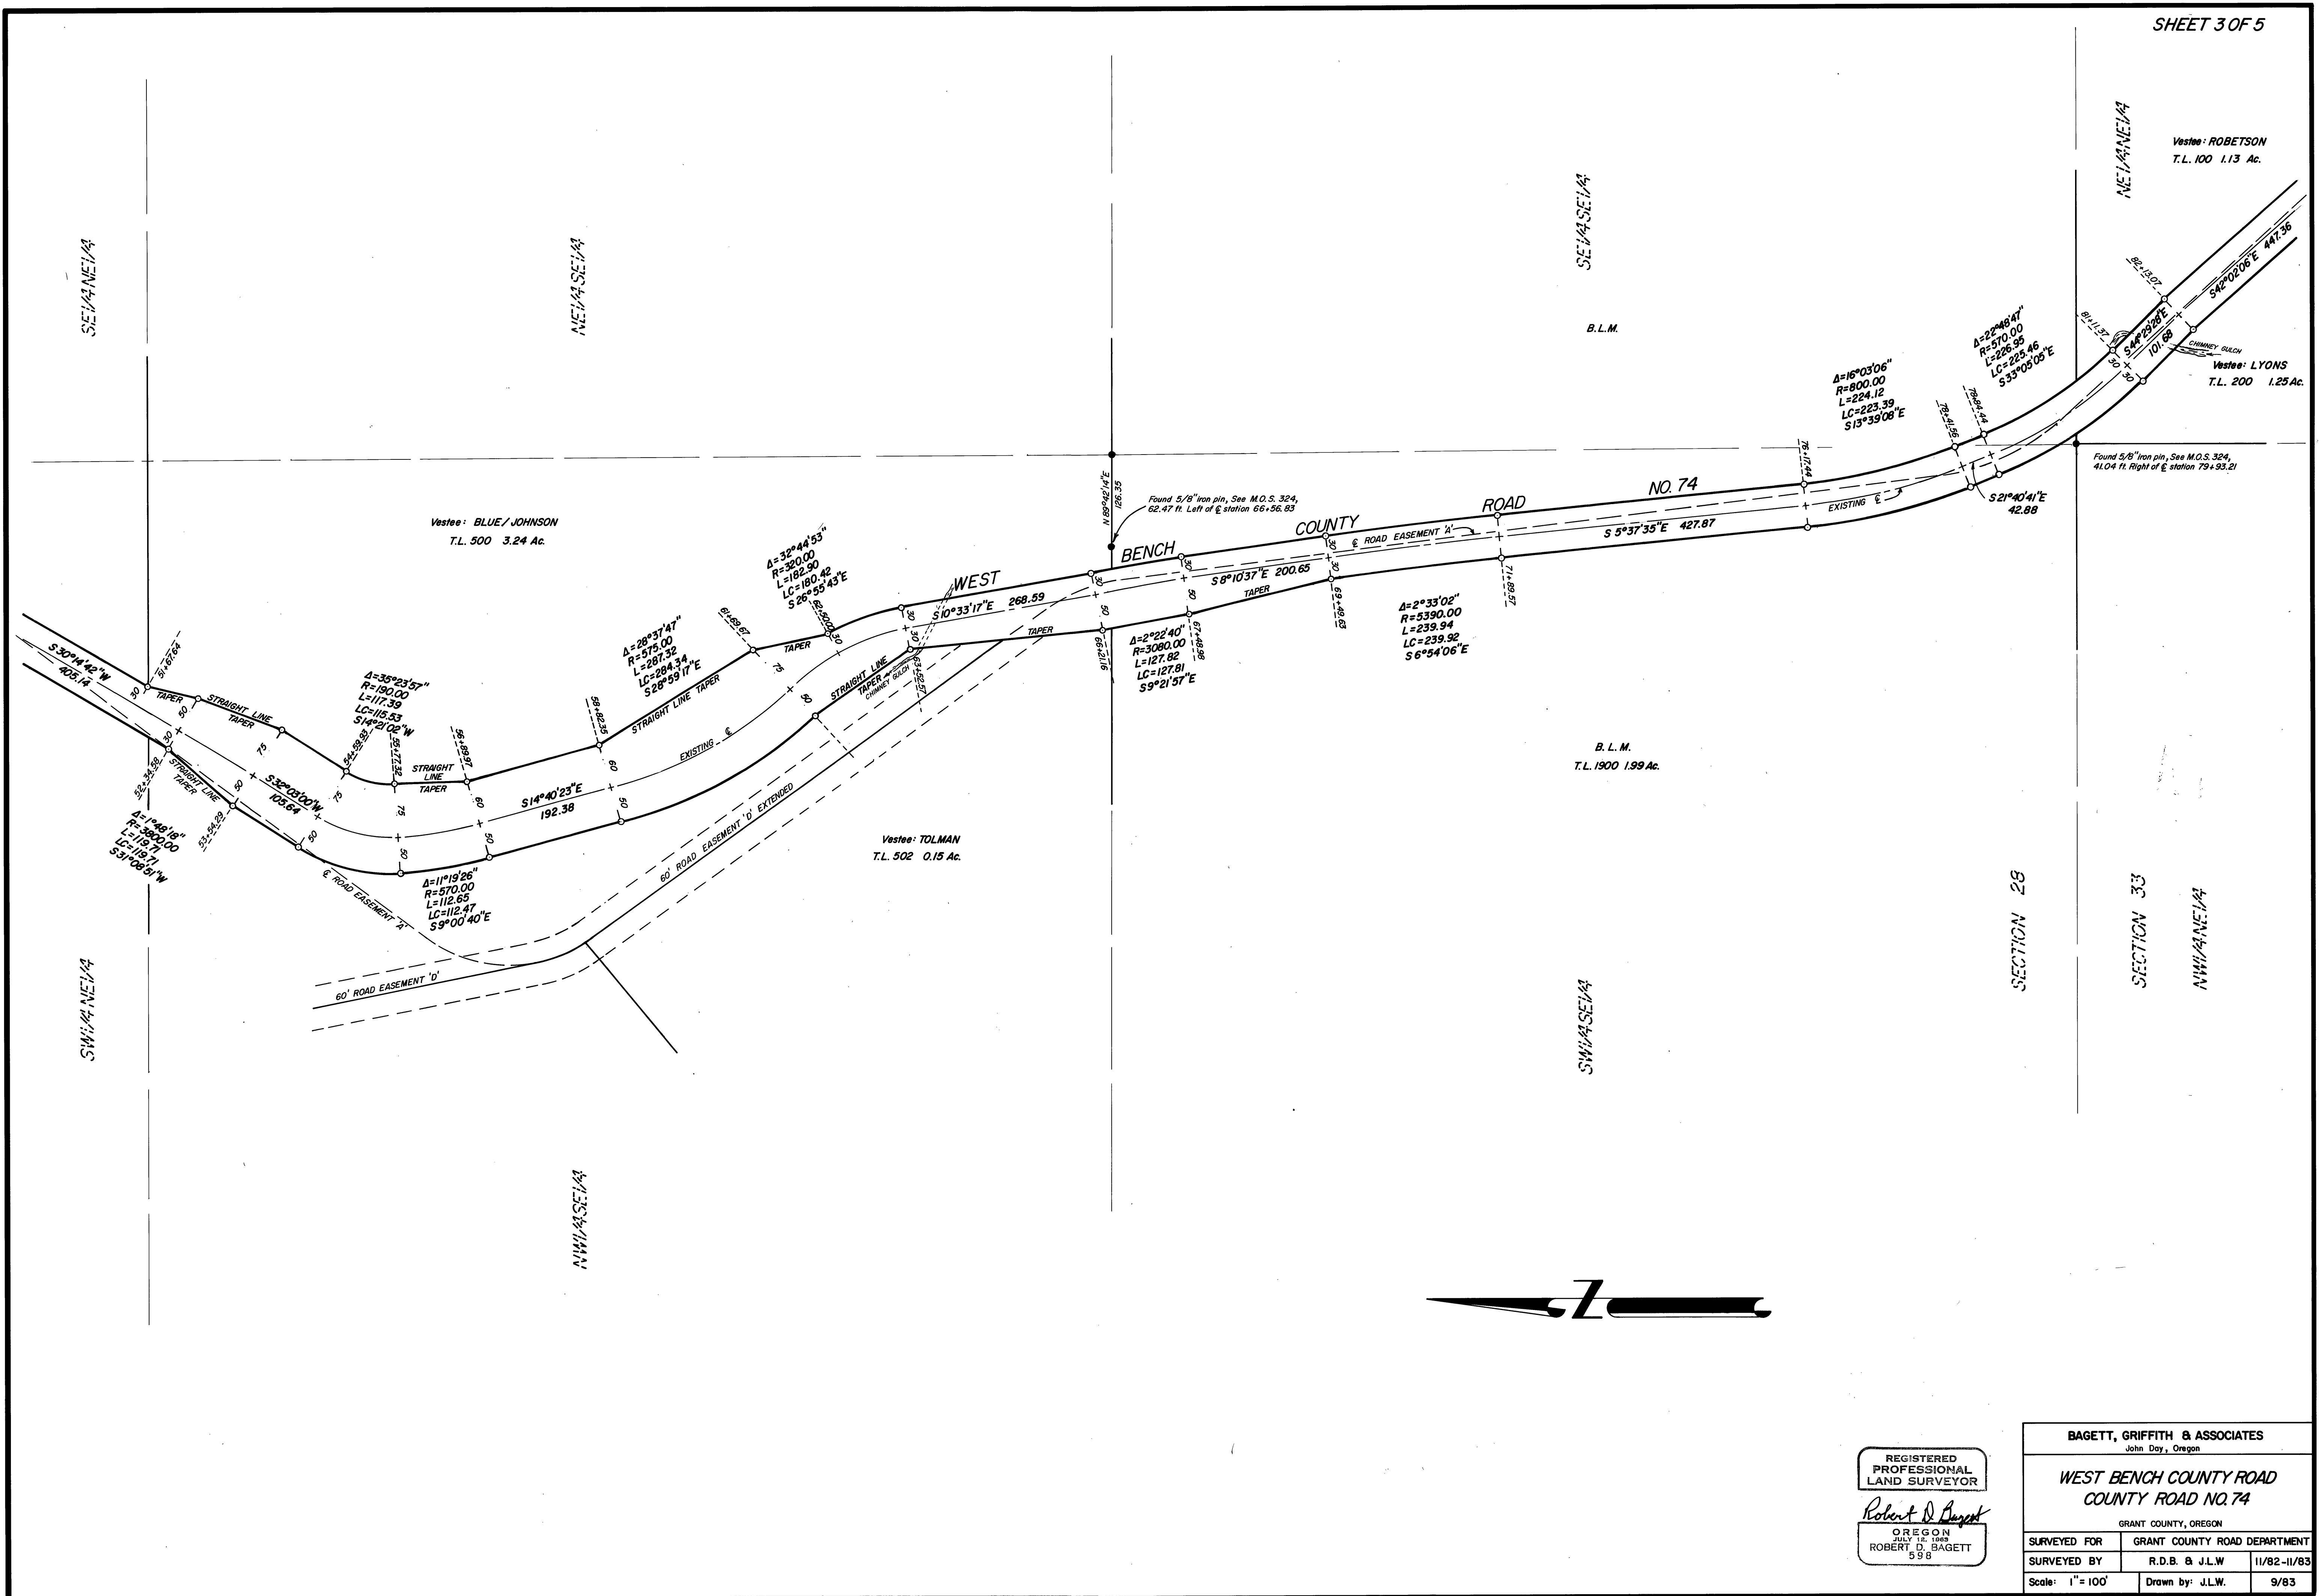

REGISTERED
PROFESSIONAL
LAND SURVEYOR

Robert D. Baggett
OREGON
JULY 18, 1988
ROBERT D. BAGGETT
598

BAGETT, GRIFFITH & ASSOCIATES John Day, Oregon		
WEST BENCH COUNTY ROAD COUNTY ROAD NO. 74		
GRANT COUNTY, OREGON		
SURVEYED FOR	GRANT COUNTY ROAD DEPARTMENT	
SURVEYED BY	R.D.B. & J.L.W.	11/82-11/83
Scale: 1"=100'	Drawn by: J.L.W.	9/83