

See Sheet 1 of 2 for
Plat Survey.

10+00
ELKHORN Reflector
N 79° 59' W
122.8'
80° 07'

N 0° 08' E

1+00

1+22.8

5° 37'

N 74° 22' W
379.9'

5+02.7

24° 31'

N 49° 51' W
308.7'

To Airport

County Road

N 15° 51' W

To JOHN DAY


8+91.4

34° 00'

PROPOSED ROAD-PLAN

SCALE: 1"=50'

All in Sec. 26, T13S, R31E, W.M.

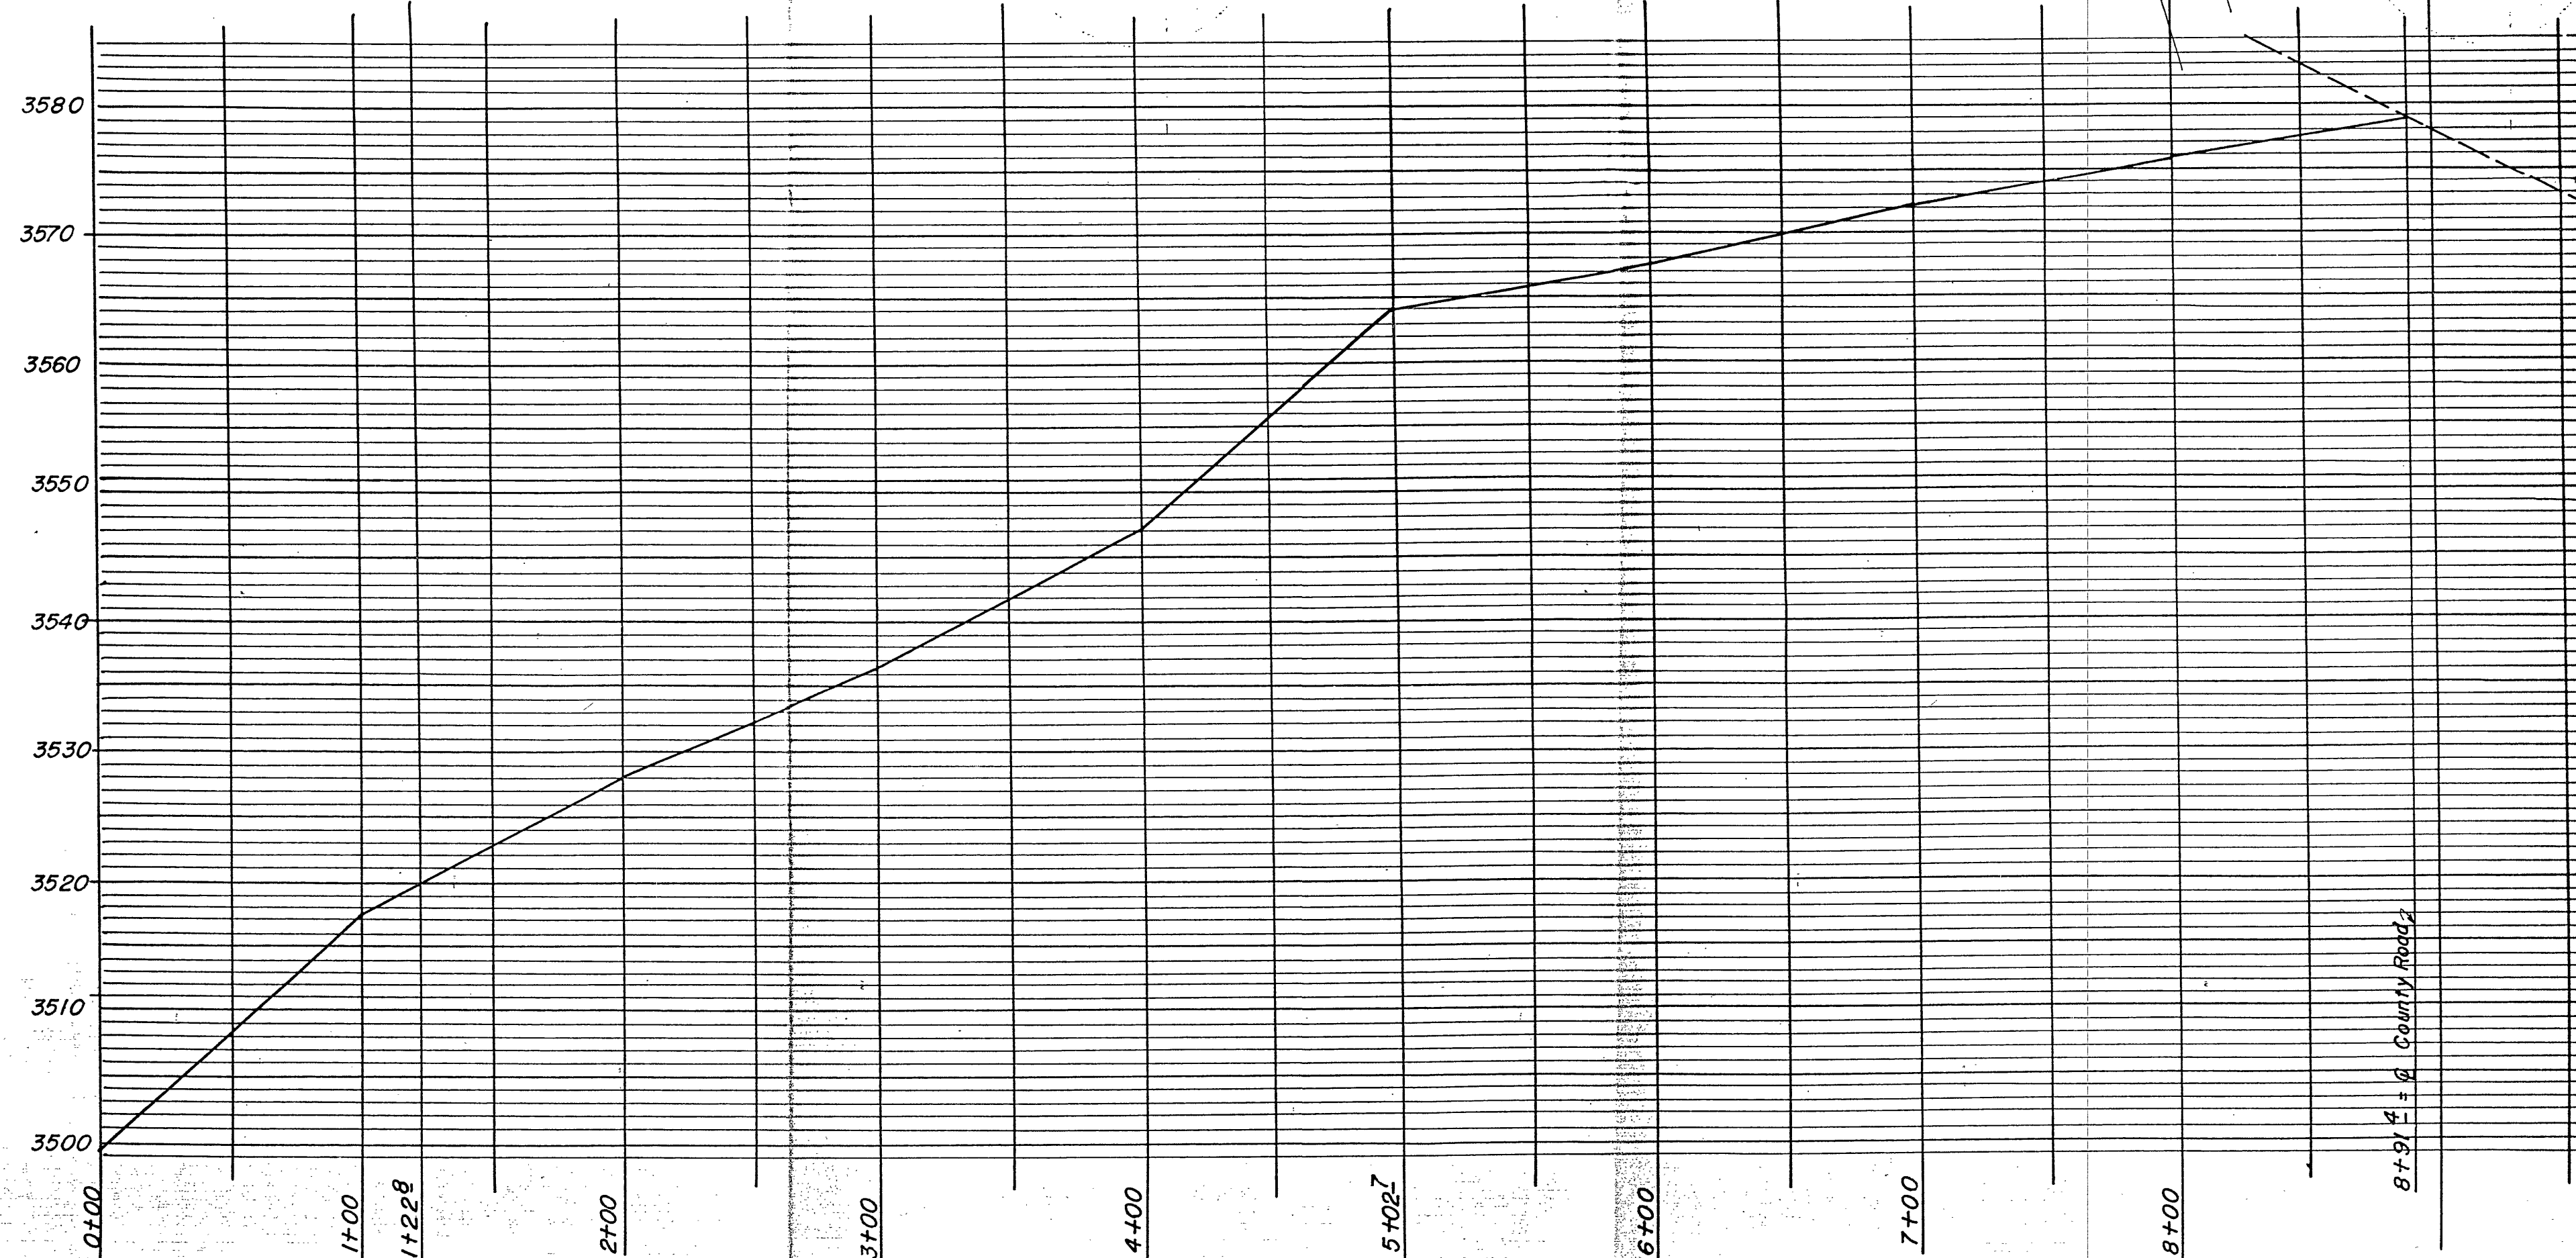

Approaching Grade of County Road.

PROPOSED ROAD-PROFILE

SCALE: 1"=50'

John R. Gray

R.P.E. 3352

359 N.E. 130 th. Place

AL4-7550

Portland 30, Oregon

PROPOSED ROAD-PLAN & PROFILE

ELKHORN M.W.R. REFLECTOR SITE

John Day, Grant County, Oregon

Dr. by: *[Signature]* 11-18-58

Check by: *[Signature]* 11-18-58

2 of 2

JOB 58-B

78