


NOTE:
Fd. Several Cor. in Crisp's Add'n.
to John Day, Oregon.


Fd. 1 1/2" I.P. at SE Cor. - SW 4-NW 4
Sec. 26, T13S, R31E, W.M.

Section 26

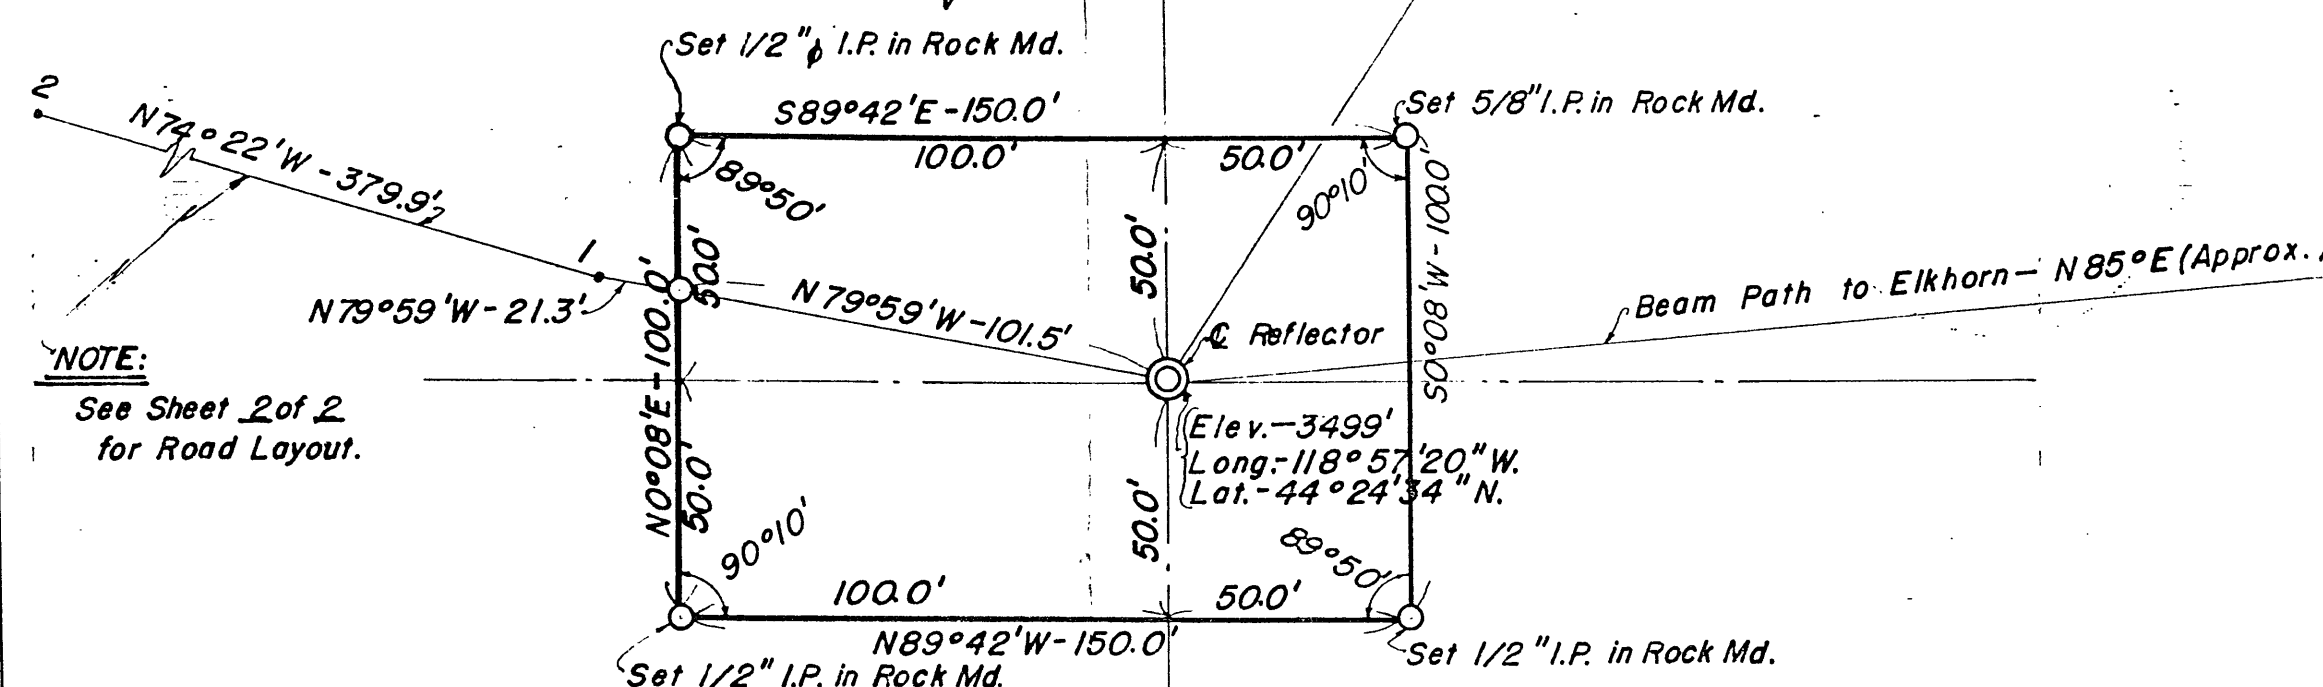


NOTE:
See Sheet 2 of 2
for Road Layout.

SURVEY SCALE: 1" = 40'

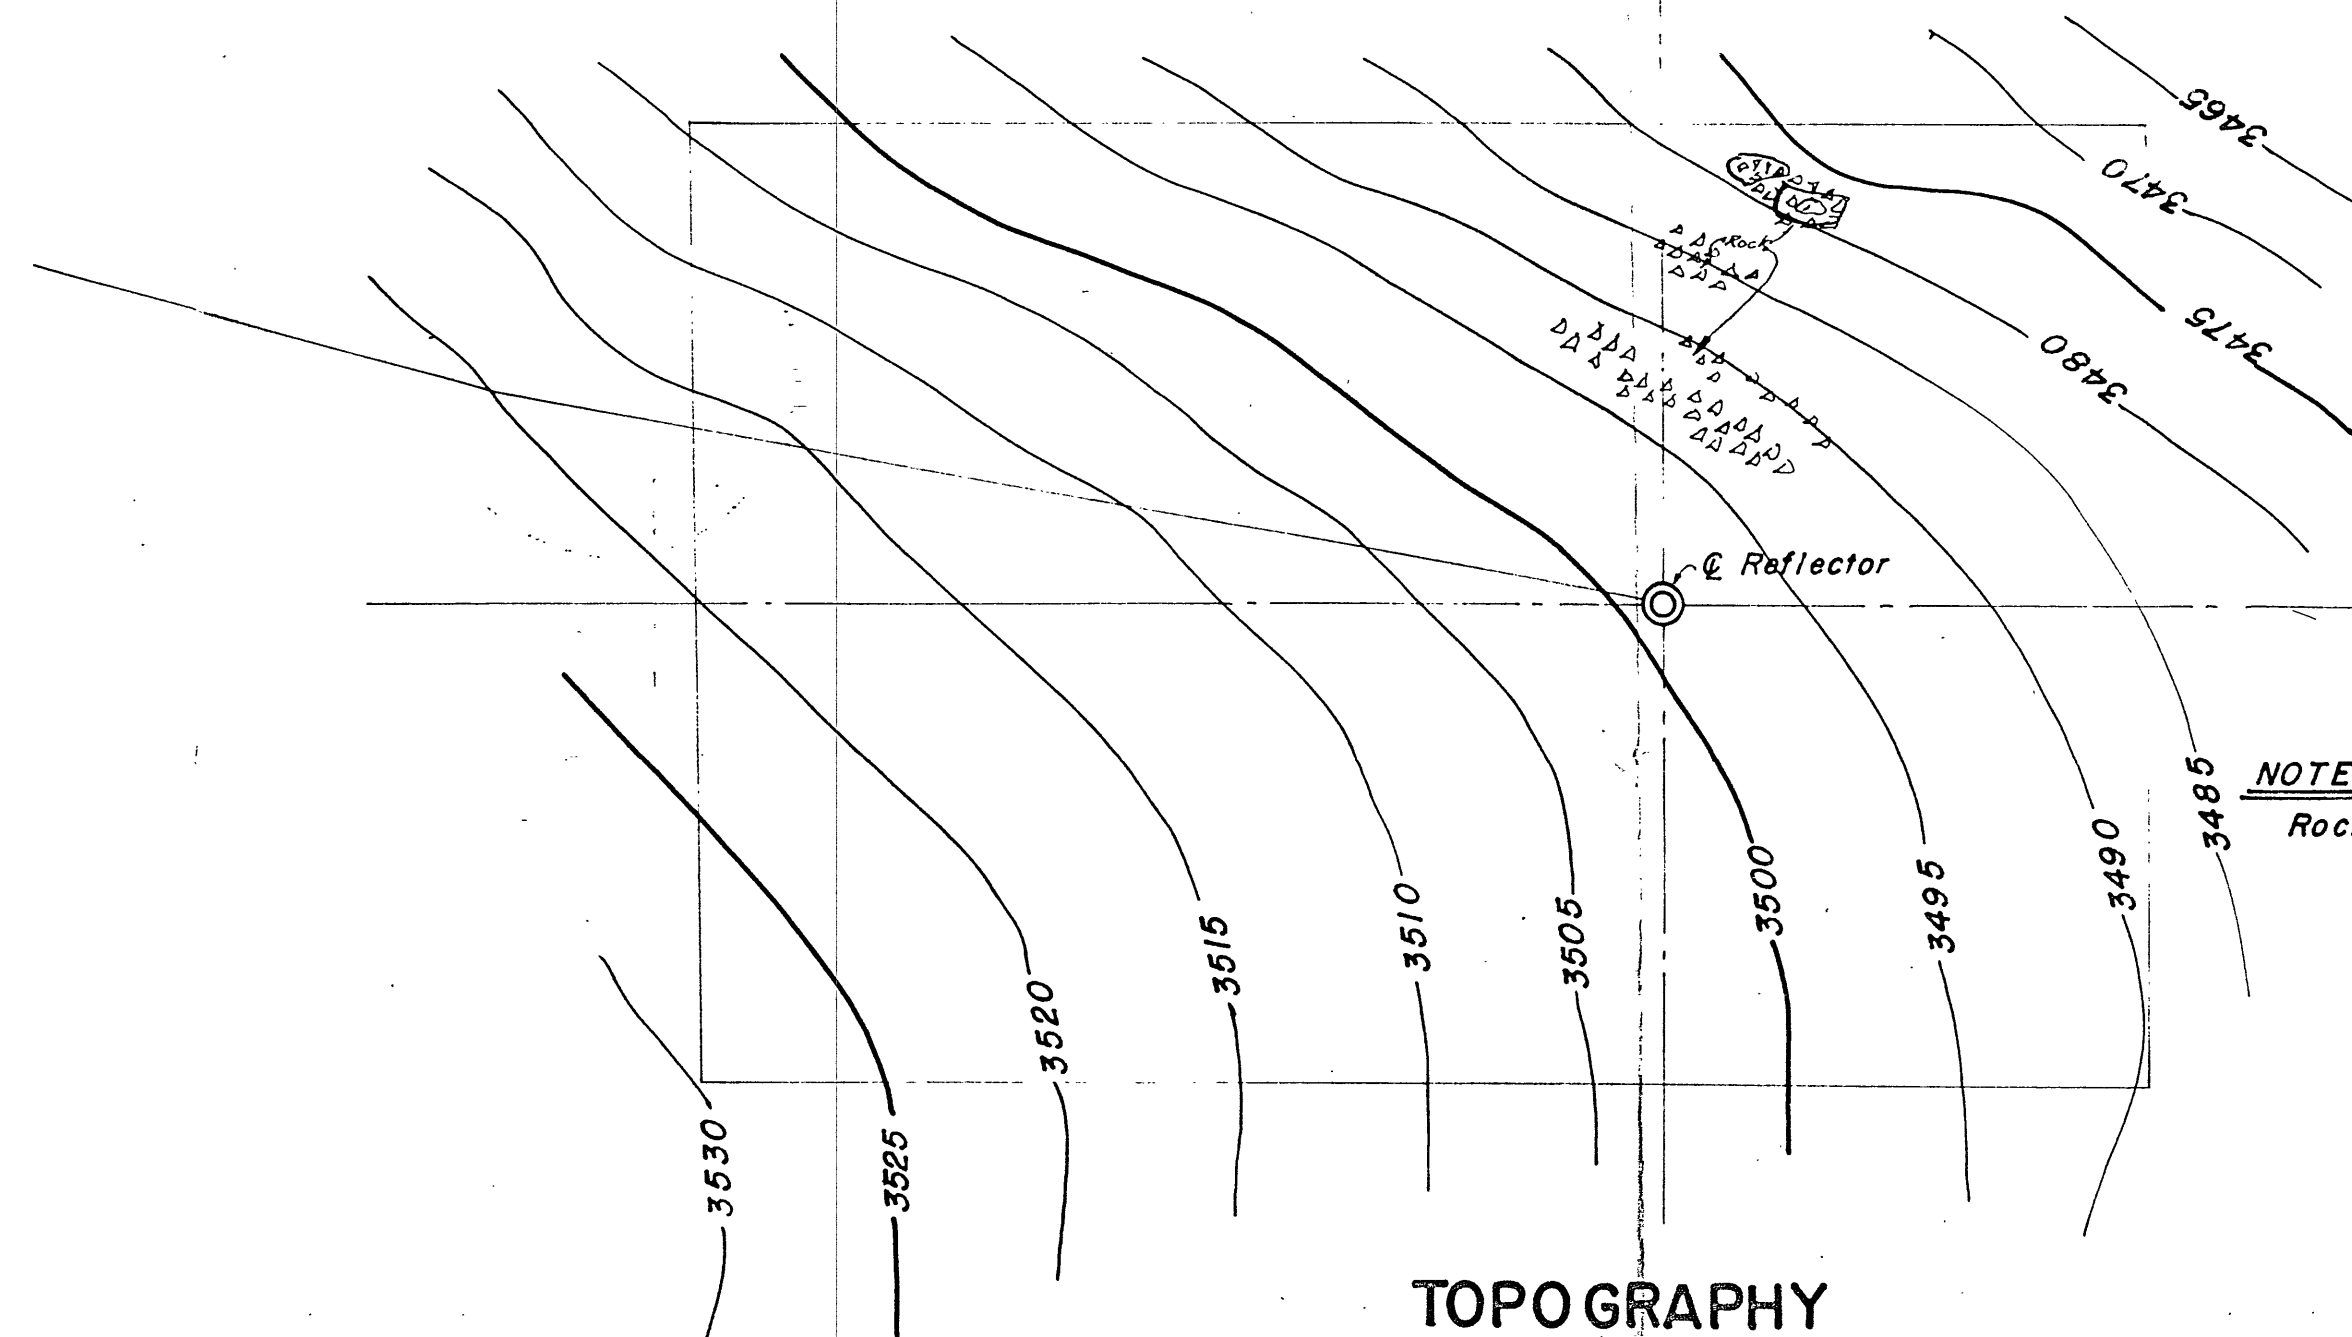

NOTE:
Rock at 2' Max. Depth.

TOPOGRAPHY SCALE: 1" = 20'

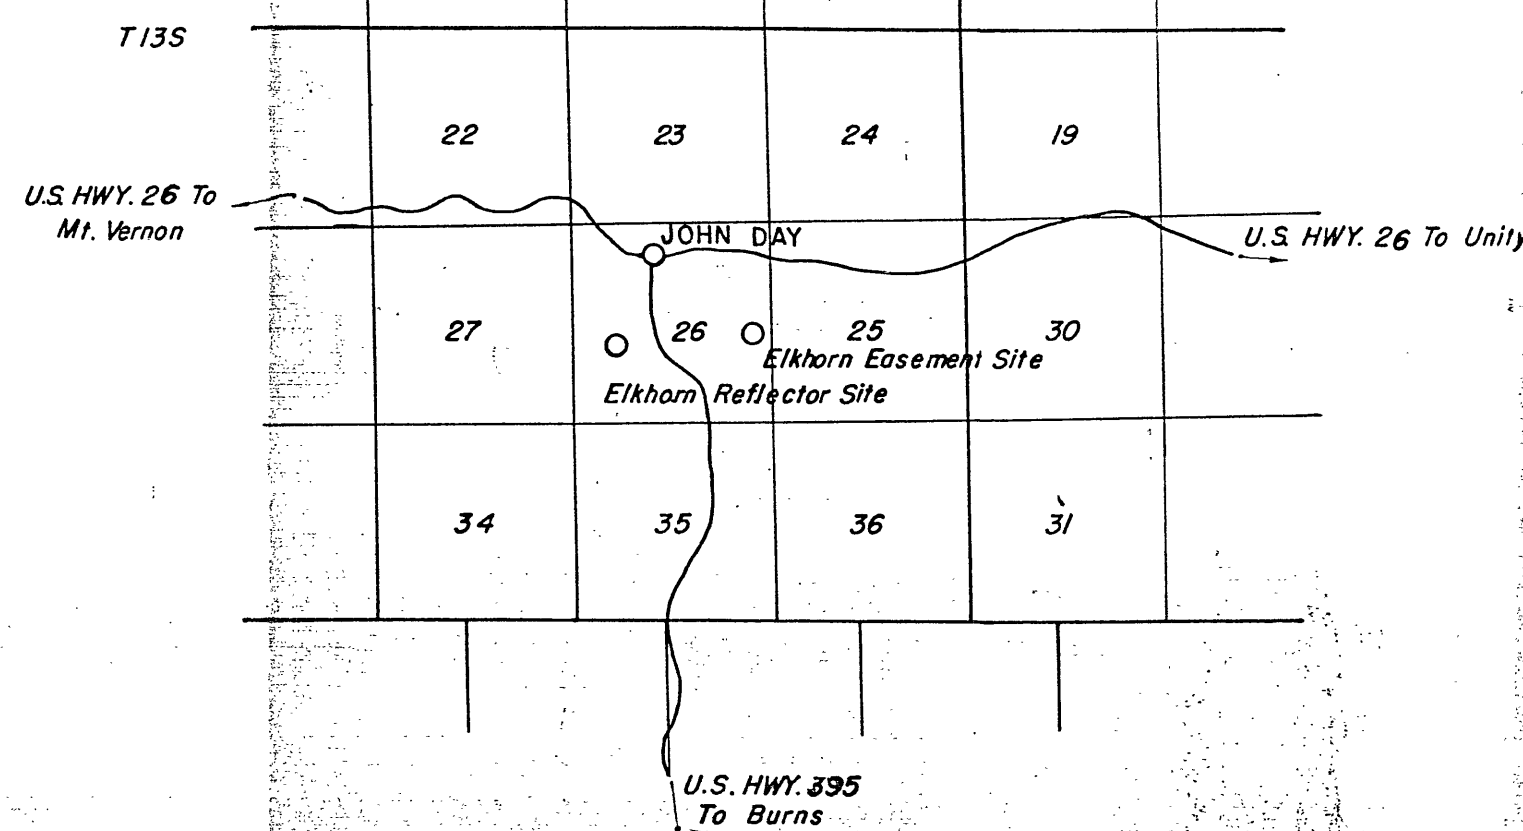

VICINITY MAP SCALE: 1" = 1 Mile.

John R. Gray

John R. Gray R.P.E. 3352 359 NE. 130th. Place AL 4-7550 Portland 30, Oregon		
SURVEY & TOPOGRAPHY ELKHORN M.W.R. REFLECTOR SITE John Day, Grant County, Oregon		
Dr. by: <i>John R. Gray</i>	11-16-58	1 of 2
Check. by: <i>John R. Gray</i>	11-16-58	JOB 58-8