

MALHEUR NATIONAL FOREST
D.S. CADASTRAL SURVEY
CONTRACT NO. 53-04KK-3-01176
PRAIRIE CITY RANGER DISTRICT

RECEIVED AND
FILED

DEC 23 1983

BOUNDARY SURVEY AND SECTION SUBDIVISION OF
SECTION 9, TOWNSHIP 16 SOUTH, RANGE 33 1/2 EAST, W.M.,
GRANT COUNTY, OREGON
W.O. 83-406A

OFFICE OF COUNTY SURVEYOR

Attest: *Robert D. Burt*
Christine L. Linn


COR. NO.	CAP MARKINGS	FIELD BOOK-PAGE/DECL.	EVIDENCE FOUND	CORNER ACCESSORIES
14	GRANT COUNTY SURVEYOR T16S 9 10 16 15 R331/2E LS848 1969	1-46 M.V. 20°E	FOUND 2 1/2" DIAM. BRASS CAP ON 1 1/2" ZINC COATED PIPE, 4" ABOVE GROUND IN 2 1/2 FT. DIAM. STONE MOUND. FERGUSON BT'S FOUND: 16" LODGEPOLE PINE (DEAD), N.32° E., 46.9 FT., V.S.-T16SR331/2E S10BT; 12" LODGEPOLE PINE (DEAD), S.51°E., 60.5 FT., V.S.-T16SR331/2 ES15BT; 13" LODGEPOLE PINE (POOR) CONDITION), S.28°W., 29.0 FT., V.S.-T16SR331/2ES16BT; 13" LODGE- POLE PINE (DEAD), N.32°W., 74.4 FT., V.S.-T16SR331/2ES9BT.	BT'S MARKED: 5" LODGEPOLE PINE, N.31°E., 33.0 FT., SCRIBED-XBT; 5" LODGEPOLE PINE, S.42°30'E., 3.7 FT., SCRIBED- XBT; 5" LODGEPOLE PINE, S.25°W., 14.3 FT., SCRIBED-XBT; 7" LODGE- POLE PINE, N.36°W., 41.9 FT., SCRIBED-T16SR331/2ES9BT.

CORNER NOTES

BOOK AND PAGE NUMBERS REFER TO FIELD BOOK AND PAGE. ALL CORNER MONUMENTS SET ARE 2 1/2 INCH O.D. ALUMINUM PIPE 30 INCHES LONG WITH 3 1/4 INCH ALUMINUM CAP MARKED AS PER CORNER DIAGRAM. ALL BEARING TREES ARE SCRIBED AS PER B.L.M. MANUAL OF INSTRUCTIONS, 1973, WITH THE ADDITION OF A BRASS WASHER MARKED "AS&E LS 1026" NAILED IN LOWER BLAZE. BEARINGS TO BEARING TREES ARE BY STAFF COMPASS USING DECLINATION AS NOTED, DISTANCES TO CENTER OF TREE MARKED BY NAIL IN SIDE OF BT OR TO REFERENCE MONUMENT AS NOTED. SEE ALSO ACCOMPANYING CERTIFIED RECORD OF LAND CORNER MONUMENTATION FOR ALL CORNERS SET OR MAINTAINED. THIS CORNER RECORD SHOULD BE CONSULTED FOR A MORE COMPLETE DESCRIPTION OF EVIDENCE FOUND AND MONUMENTATION OF CORNER.

SURVEYOR'S CERTIFICATION

I, DAVID B. ARMSTRONG, A REGISTERED PROFESSIONAL LAND SURVEYOR IN THE STATE OF OREGON, DO HEREBY CERTIFY THAT THIS PLAT, SURVEY NARRATIVE, CERTIFIED CORNER RECORDS AND/OR NOTES ARE A CORRECT REPRESENTATION OF A SURVEY PERFORMED DURING SEPTEMBER, 1983, AT THE REQUEST OF THE U.S.D.A., FOREST SERVICE, IN ACCORDANCE WITH STATUTES OF THE STATE OF OREGON AND ARTICLES OF CONTRACT NO. 53-04KK-3-01176 WITH ARMSTRONG SURVEYING & ENGINEERING, INC..

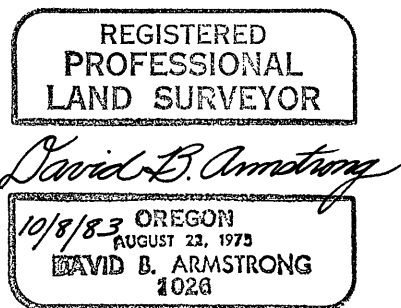

ARMSTRONG SURVEYING & ENGINEERING, INC.
378 EAST SECOND STREET
PRINEVILLE, OREGON 97754
503/447-7791