

MALHEUR NATIONAL FOREST  
D.S. CADASTRAL SURVEY  
CONTRACT NO. 53-04KK-3-01176  
BURNS RANGER DISTRICT

SURVEY OF EAST AND NORTH LINES OF  
SECTION 21, TOWNSHIP 18 SOUTH, RANGE 31 EAST, W.M.,  
GRANT COUNTY, OREGON  
W.O. 83-406B


COR. NO.	CAP MARKINGS	FIELD BOOK-PAGE/DECL.	EVIDENCE FOUND	CORNER ACCESSORIES
6	T18SR31E 1 S16 4 S21 LS 1026 1983	1-72 & 73 M.V. 19°E	NO ORIGINAL EVIDENCE WAS FOUND DURING A DILIGENT SEARCH. RE-ESTABLISHED CORNER AT PROPORTIONATE POSITION. OLD BARBED WIRE FENCE WITH ANGLE IRON POSTS PASSES 3 1/2 FT. SOUTH OF PROPORTIONED CORNER.	BT'S MARKED: 15" PONDEROSA PINE, S.23°30'W., 129.9 FT., SCRIBED-1/4S21BT; 15" JUNIPER, N.88°30'E., 181.9 FT., SCRIBED-1/4S16BT. RAISED EARTH MOUND 3 FT. DIAM. TO CAP.
7	T18SR31E S17   S16 S20   S21 RLS 1067 1978	1-74	FND. 2 1/2" BRASS CAP ON 2" I.D. GALV. IRON PIPE 7" ABOVE GROUND. FND. ORIG. BT'S: A 31" PONDEROSA PINE WITH HEALED LOWER BLAZE & CHOPPED OUT ILLEGIBLE UPPER BLAZE BRS. S.76°E., 53.5 FT., IN GOOD CONDITION; A 57" DOUBLE PONDEROSA PINE WITH HEALED FACES BRS. S.34°W., 93.7 FT. IN GOOD CONDITION.	SHERMAN ANDERSON 1978 BT'S FOUND: 17" PONDEROSA PINE, N.28°E., 37.5 FT., V.S.-T18SR31ES16BT, IN GOOD CONDITION; 10" PONDEROSA PINE, N.48°W., 58.0 FT., V.S.-T18SR31E S17BT, IN GOOD CONDITION.

CORNER NOTES

BOOK AND PAGE NUMBERS REFER TO FIELD BOOK AND PAGE. ALL CORNER MONUMENTS SET ARE 2 1/2 INCH O.D. ALUMINUM PIPE 30 INCHES LONG WITH 3 1/4 INCH ALUMINUM CAP MARKED AS PER B.L.M. MANUAL OF INSTRUCTIONS, 1973, WITH THE ADDITION OF A BRASS WASHER MARKED "AS&E LS 1026" NAILED IN LOWER BLAZE. BEARINGS TO BEARING TREES ARE BY STAFF COMPASS USING DECLINATION AS NOTED, WITH THE EXCEPTION OF BEARINGS AT CORNER NO. 4. (THESE BEARINGS ARE TRUE BEARINGS AS COMPUTED FROM CLOSED TRAVERSE AND ARE BASED ON A SOLAR OBSERVATION.) DISTANCES ARE TO CENTER OF TREE MARKED BY NAIL IN SIDE OF BT. SEE ALSO ACCOMPANYING CERTIFIED RECORD OF LAND CORNER MONUMENTATION FOR ALL CORNERS SET OR LINE TREES MAINTAINED. THIS CORNER RECORD SHOULD BE CONSULTED FOR A MORE COMPLETE DESCRIPTION OF EVIDENCE FOUND AND MONUMENTATION OF CORNER.

SURVEYOR'S CERTIFICATION

I, DAVID B. ARMSTRONG, A REGISTERED PROFESSIONAL LAND SURVEYOR IN THE STATE OF OREGON, DO HEREBY CERTIFY THAT THIS PLAT, SURVEY NARRATIVE, CERTIFIED CORNER RECORDS AND/OR NOTES ARE A CORRECT REPRESENTATION OF A SURVEY PERFORMED DURING SEPTEMBER 1983, AT THE REQUEST OF THE U.S.D.A., FOREST SERVICE, IN ACCORDANCE WITH STATUTES OF THE STATE OF OREGON AND ARTICLES OF CONTRACT NO. 53-04KK-3-01176 WITH ARMSTRONG SURVEYING & ENGINEERING, INC..

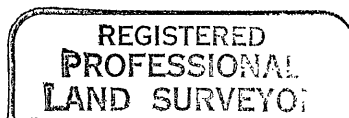

*David B. Armstrong*  
10/8/83 OREGON  
AUGUST 22, 1973  
DAVID B. ARMSTRONG  
1026

ARMSTRONG SURVEYING & ENGINEERING, INC.  
378 EAST SECOND STREET  
PRINEVILLE, OREGON 97754  
503/447-7791

RECEIVED AND  
FILED

DEC 23 1983

OFFICE OF COUNTY SURVEYOR  
*Cohen*  
Attest: *Laurence*