



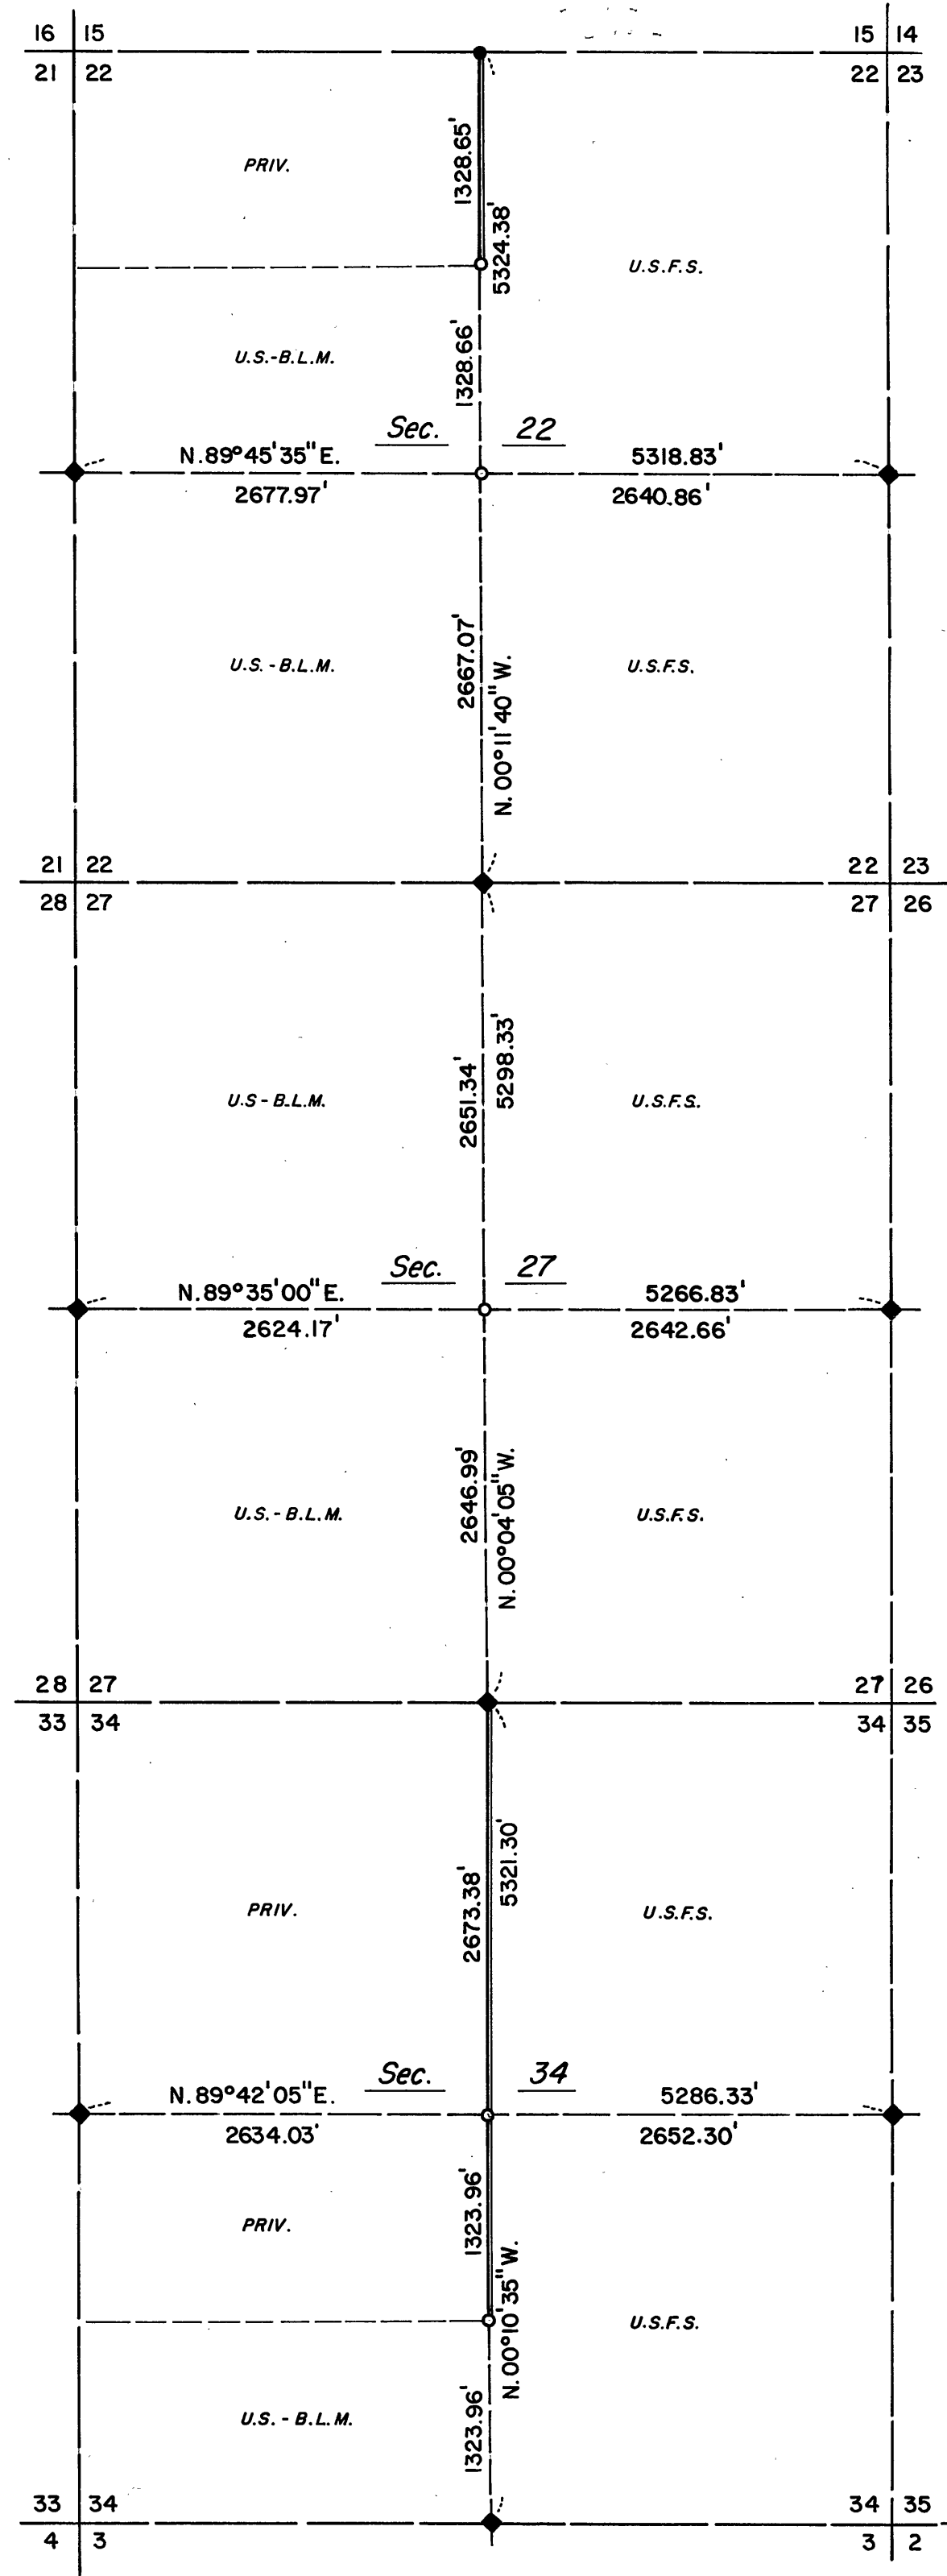

T. 18 S. GRANT CO.  
T. 19 S. HARNEY CO.

# TOWNSHIP 18 SOUTH, RANGE 32 EAST, W.M. GRANT COUNTY, OREGON

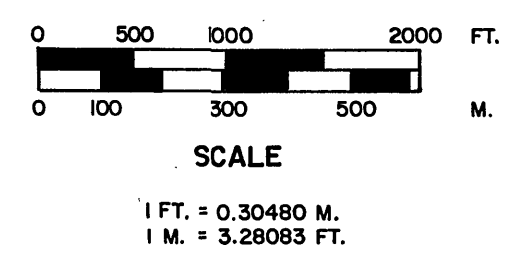

## LEGEND

- ◆ ORIG. GLO CORNER FOUND & MONUMENTED
- ALUM. MONUMENT FOUND
- MONUMENT SET
- NAT'L FOREST BNDRY. POSTED
- NAT'L FOREST LANDS
- B.L.M. ADMINISTERED LANDS
- PRIVATE LANDS

## NOTES

1. BEARINGS BASED ON SOLAR OBSERVATIONS.
2. ORIG. G.L.O. SURVEY BY RUEBEN R. LEIGH UNDER CONT. NO. 489 DATED AUG. 15, 1883.
3. FOR ADDITIONAL INFORMATION SEE "CERT. RECORD OF LAND CORNER MONUMENTATION" SHEETS & "SURVEY NARRATIVE" FILED SEPARATELY.

## CERTIFICATION

I, CHARLES F. PALMER, PROFESSIONAL LAND SURVEYOR REGISTERED IN ACCORDANCE WITH THE LAWS OF THE STATE OF OREGON, DO HEREBY CERTIFY THAT THIS PLAT AND NOTES HEREON ARE A TRUE REPRESENTATION OF A SURVEY I PERFORMED DURING AUGUST 1983, FOR THE U.S. FOREST SERVICE IN ACCORDANCE WITH STATUTES OF THE STATE OF OREGON AND THE TERMS OF MY CONTRACT. (53-04HI-3-9257N)

*Charles F. Palmer*  
CHARLES F. PALMER, P.L.S.  
ORE. LICENSE NO. 1287

RECEIVED AND  
**FILED**

DEC 27 1983

OFFICE OF COUNTY SURVEYOR  
*Robert D. Baggett*  
Attest: *Thomas Lawrence*

GRANT CO. SURVEY NO. 798  
FILED: Dec 27, 1983  
BY: R.D. Baggett

|   |                                                                                                |                    |                         |  |
|---|------------------------------------------------------------------------------------------------|--------------------|-------------------------|--|
| REGISTERED<br>PROFESSIONAL<br>LAND SURVEYOR<br><i>Charles F. Palmer</i><br>OREGON<br>SEPTEMBER 23, 1977<br>CHARLES F. PALMER<br>1287 | U.S. FOREST SERVICE                                                                            |                    | MALHEUR NATIONAL FOREST |  |
|   | <b>SURVEY PLAT</b>                                                                             |                    |                         |  |
|   | PORTION 3 OF THE "RAGGED ELBOW CADASTRAL SURVEY"                                               |                    |                         |  |
|   | Scale: 1" = 1000'                                                                              | Date: DEC. 9, 1983 | Job: 751-3              |  |
|   | Dsn: -                                                                                         | Drn: C.F.P.        | Sht. No. 1              |  |
| Ckd: "   | M. A. Palmer & Sons<br>ENGINEERING & SURVEYING<br>254 N. Alder - Box 61<br>Burns, Oregon 97720 |                    | of 1                    |  |