




Section 6

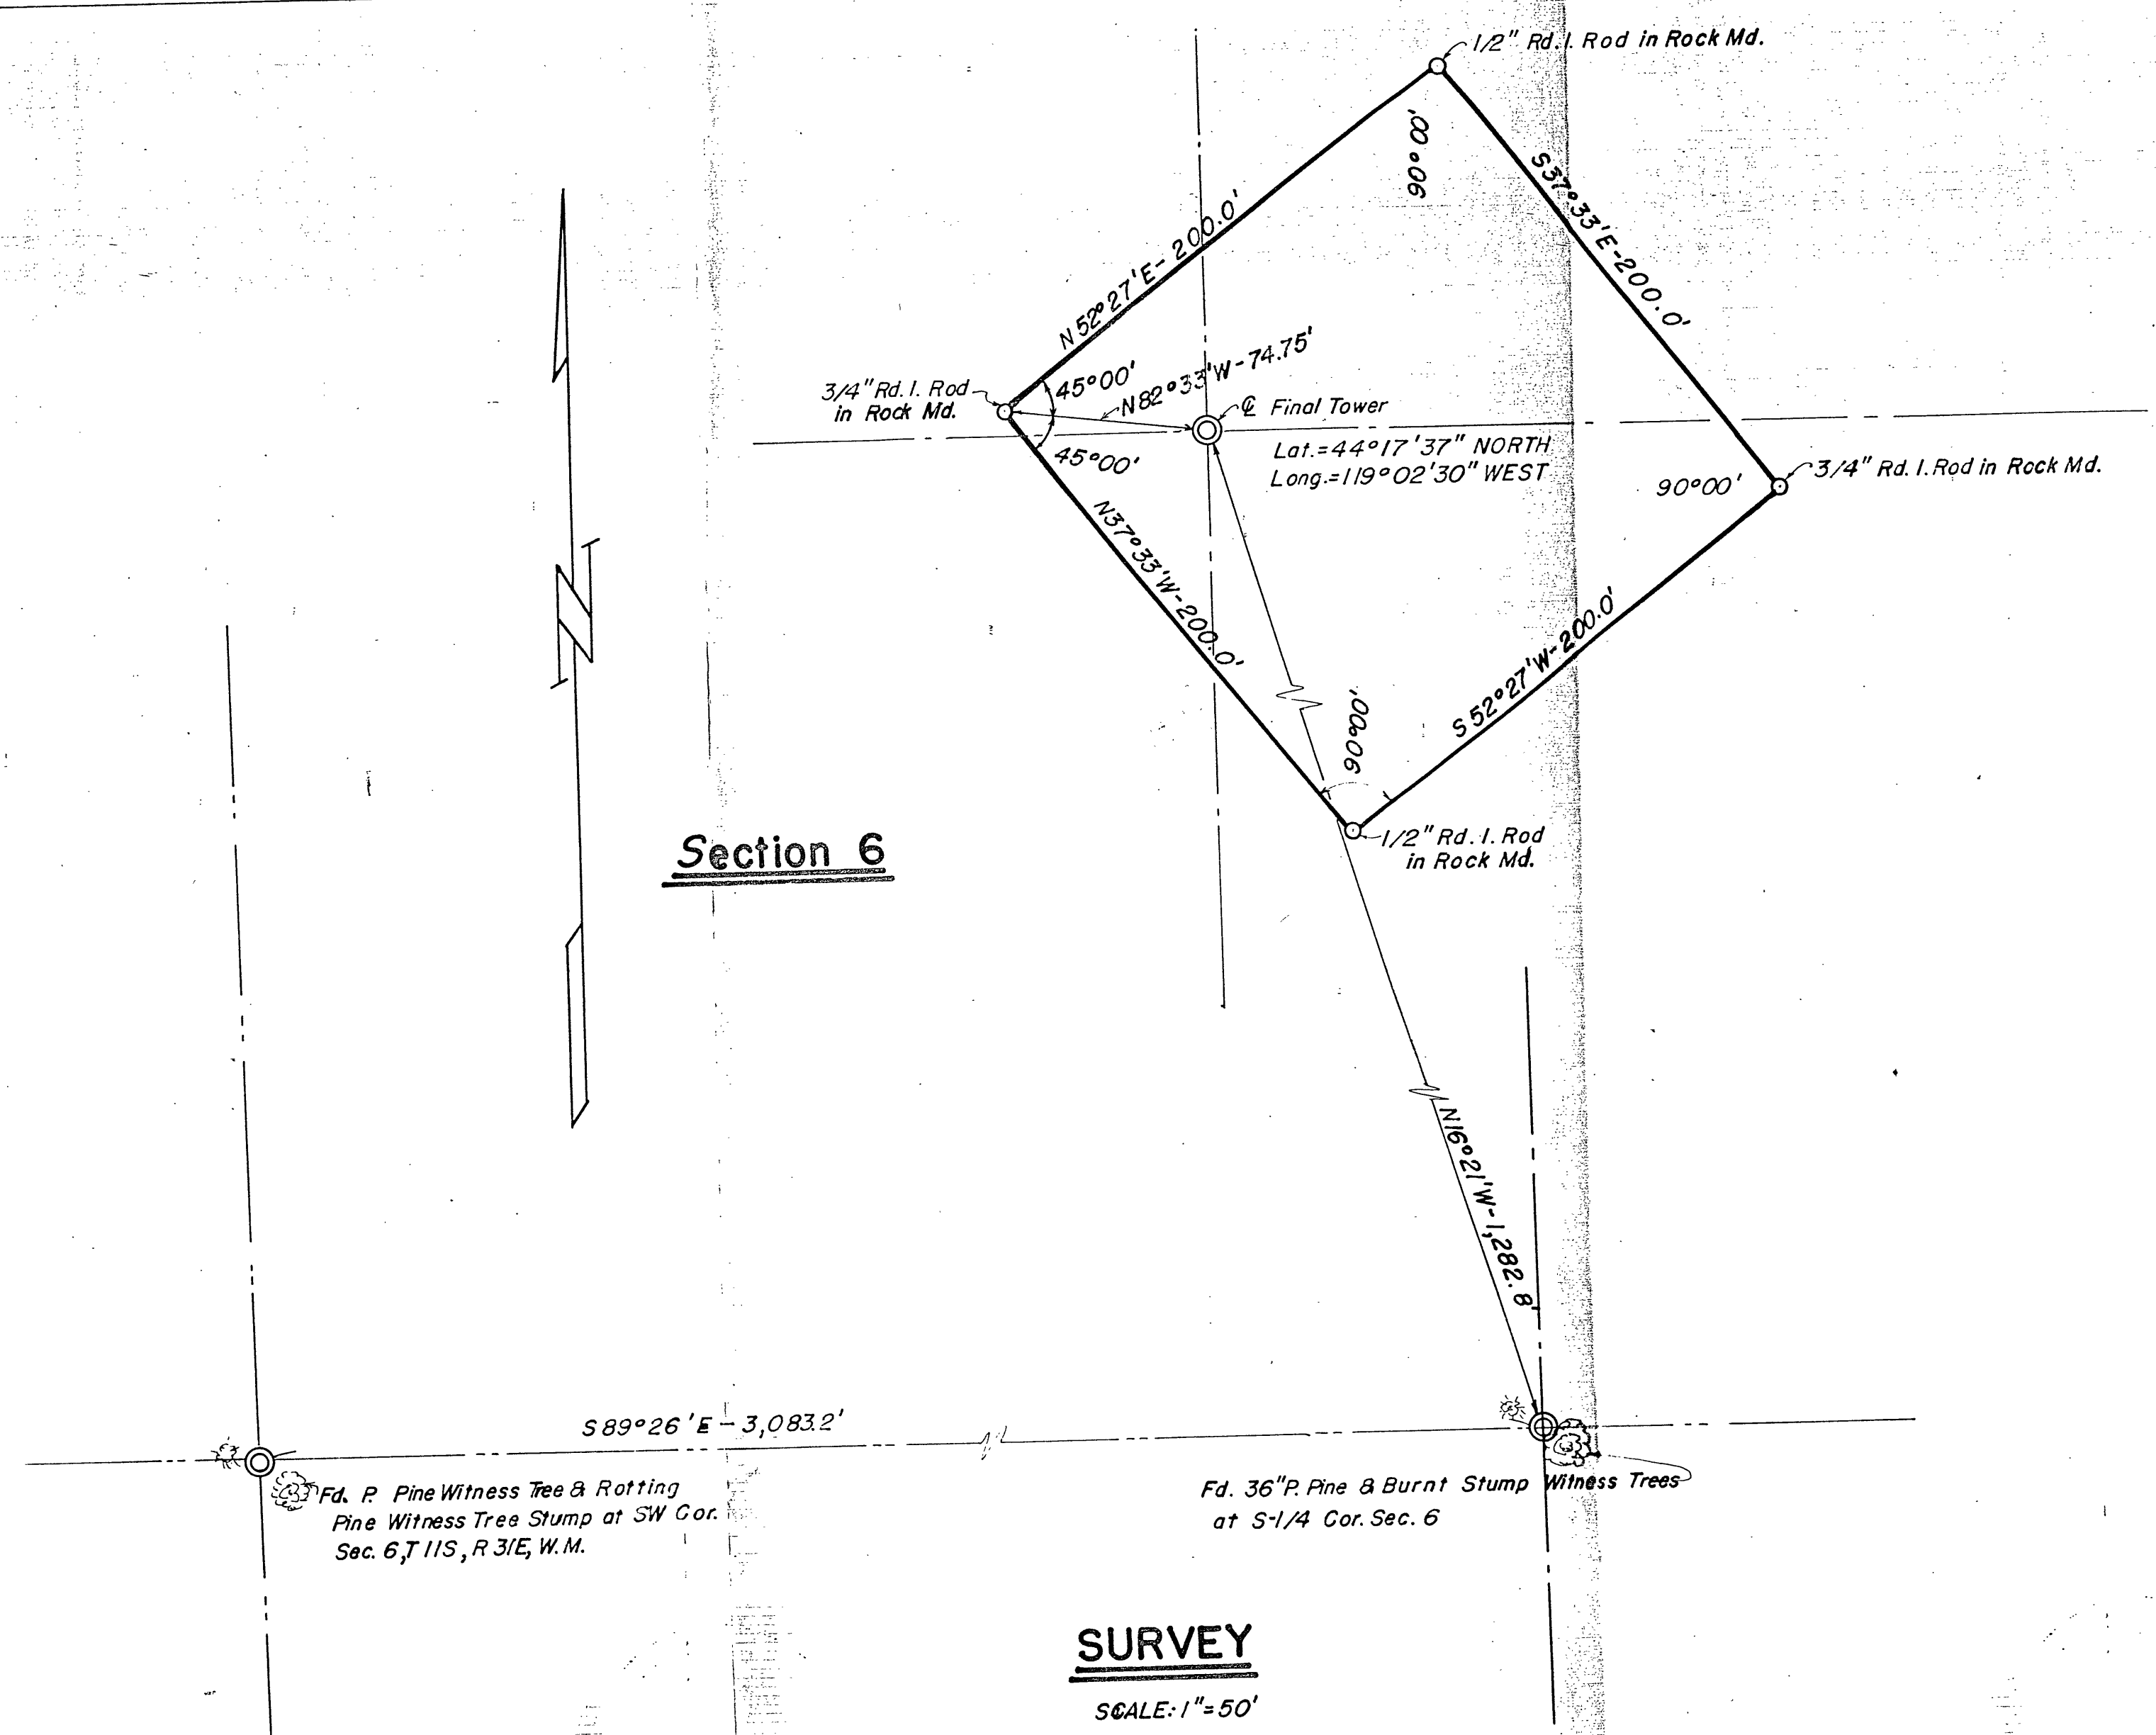

SURVEY
SCALE: 1"=50'

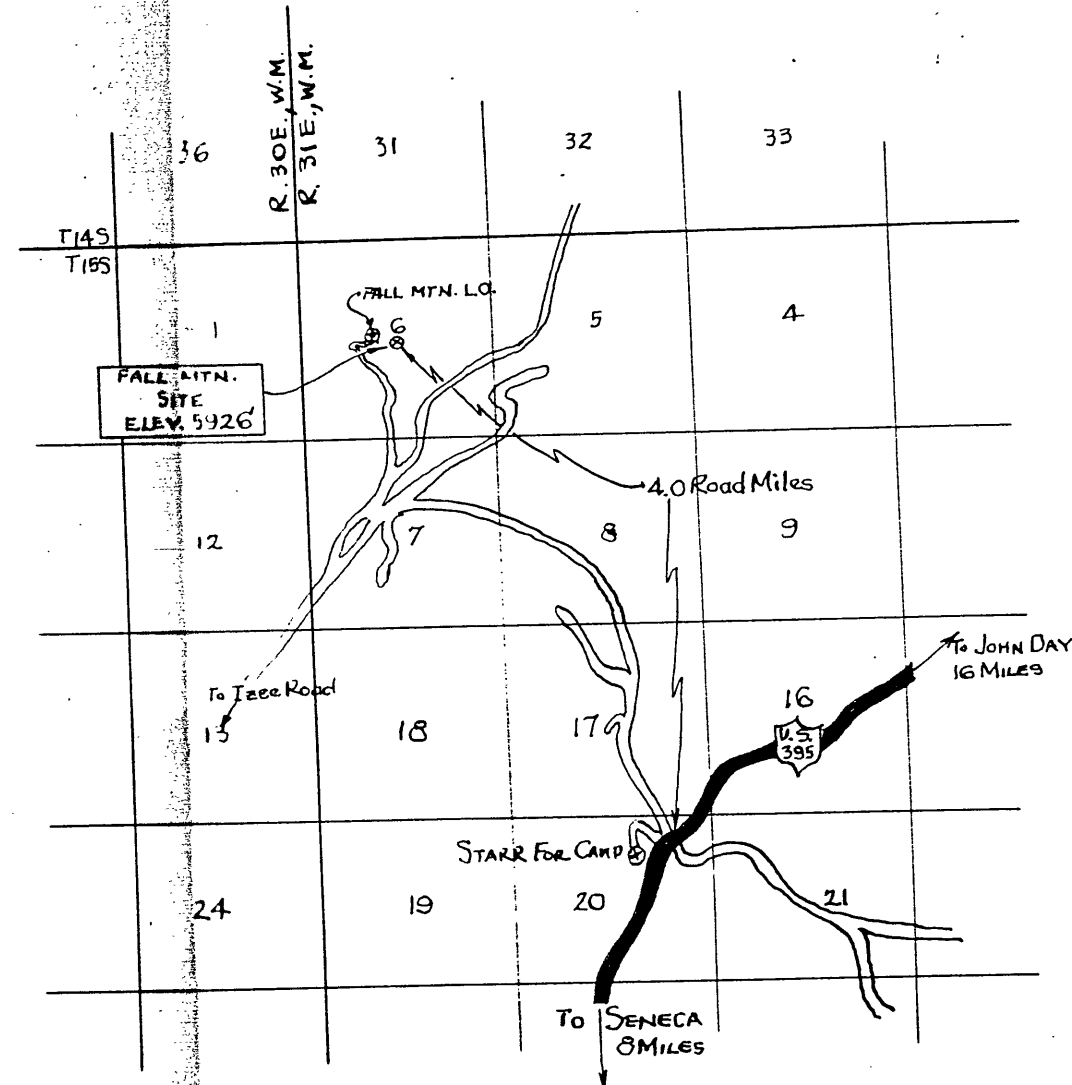

VICINITY MAP
SCALE: 1"= 1 Mile

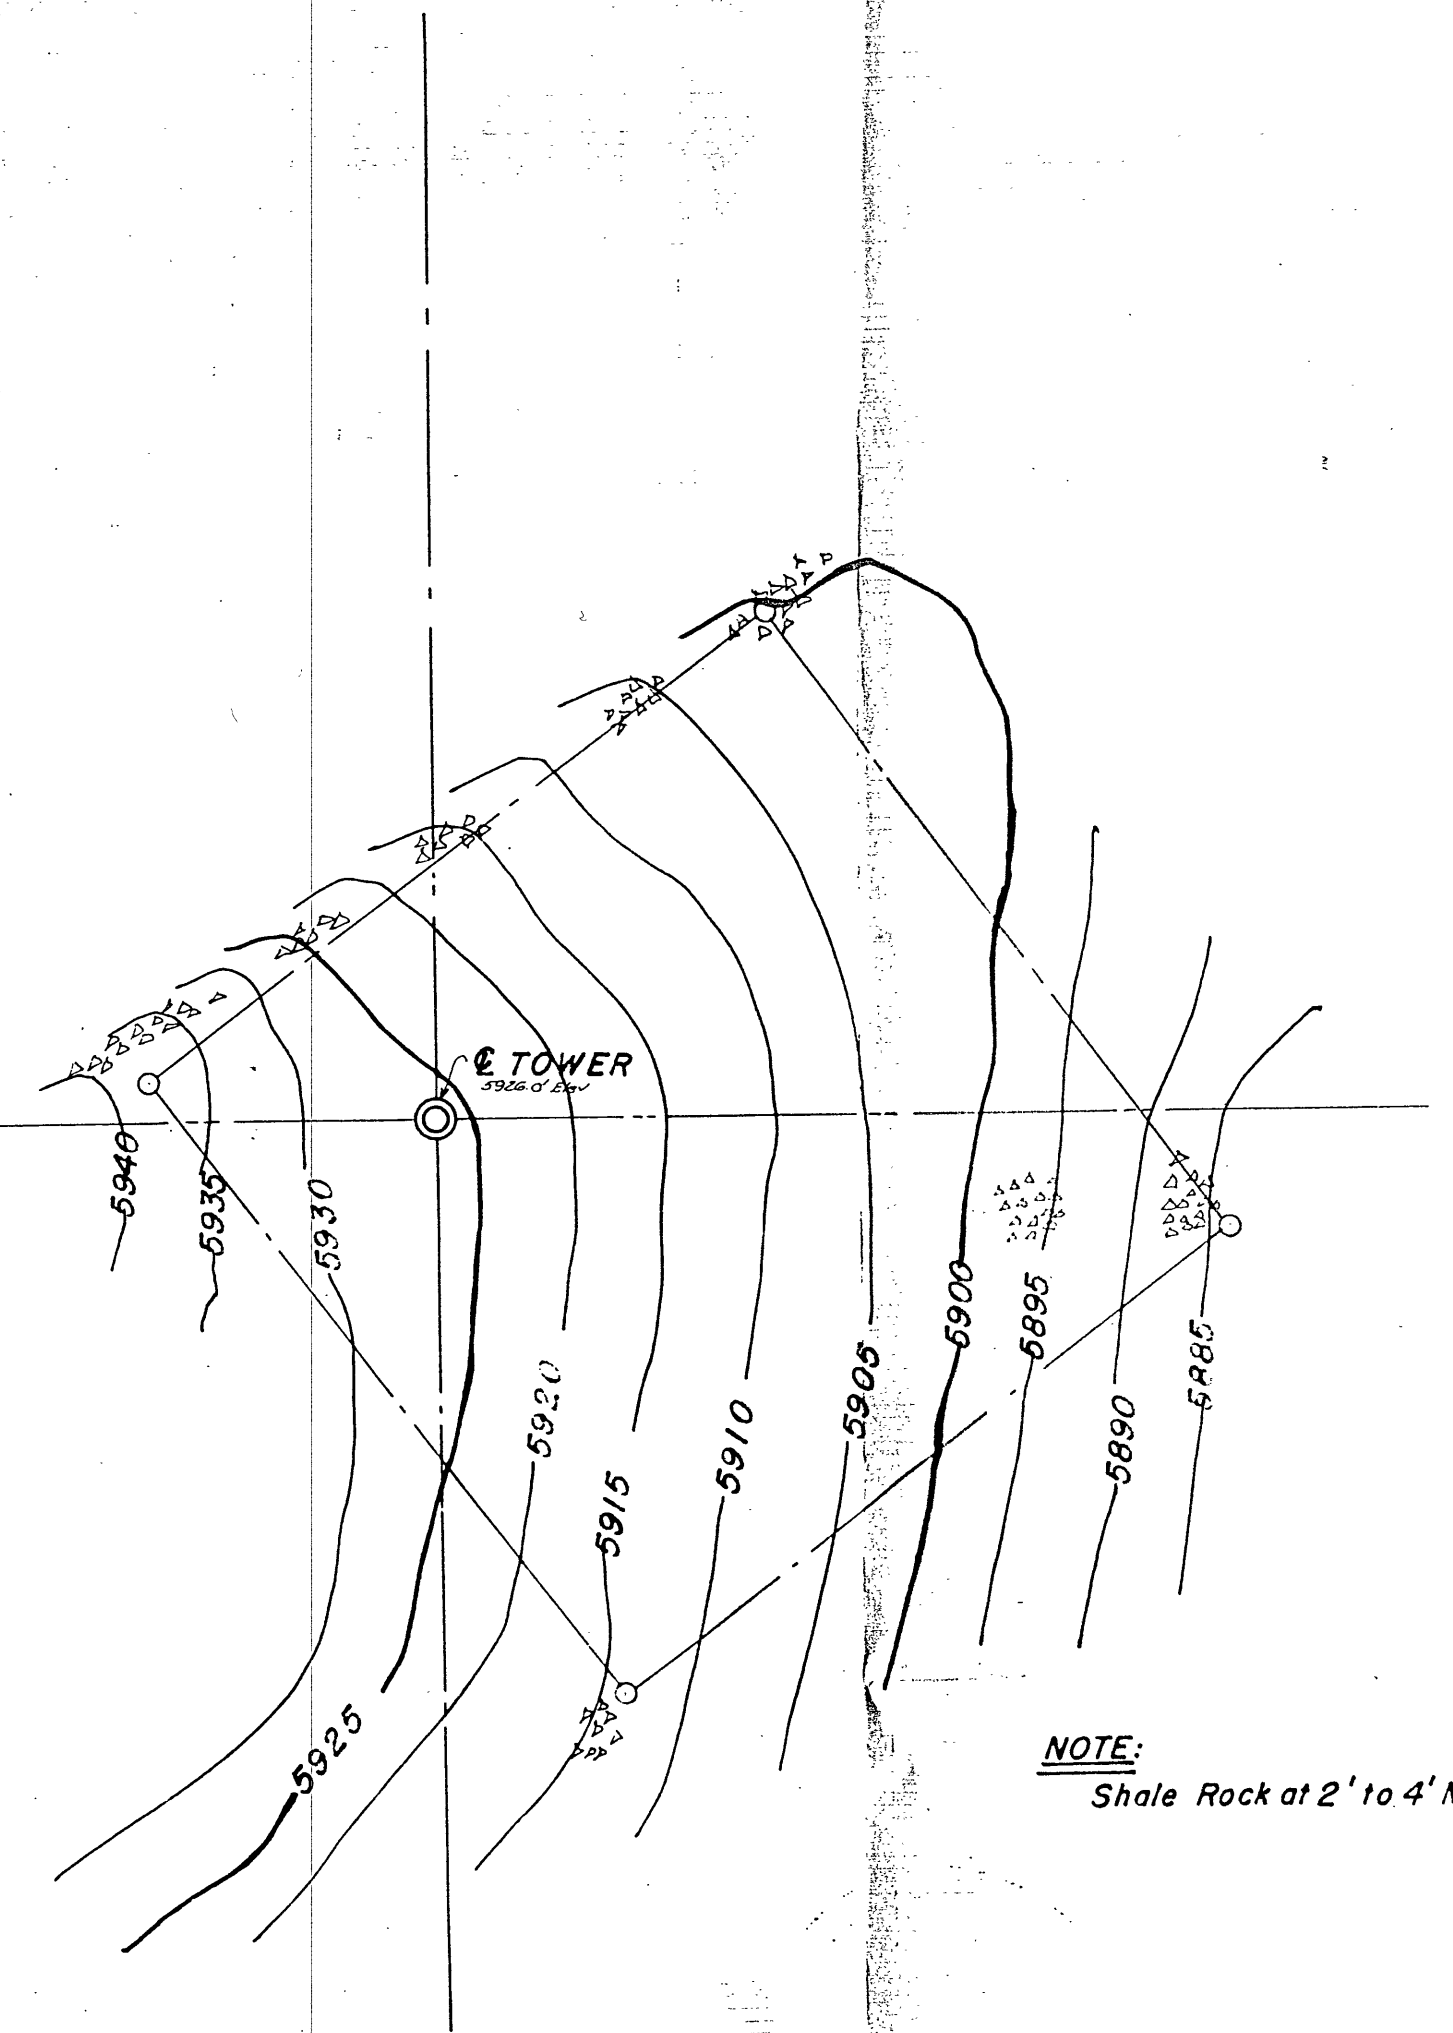

TOPOGRAPHY
SCALE: 1"=50'

John R. Gray R.P.E. 3352 359 N.E. 130 th. Place AL 4 - 7550 Portland 30, Oregon		
SURVEY & TOPOGRAPHY FALL MOUNTAIN (FINAL) M.W.R. SITE Grant County, Oregon		
Dr. by: <i>John R. Gray</i>	11-5-58	1 of 1 JOB 58-4
Check by: <i>John R. Gray</i>	11-5-58	