




BASIS OF BEARINGS
SOLAR OBSERVATION AT THE
SE COR. SEC. 24, T18S, R28E, WM

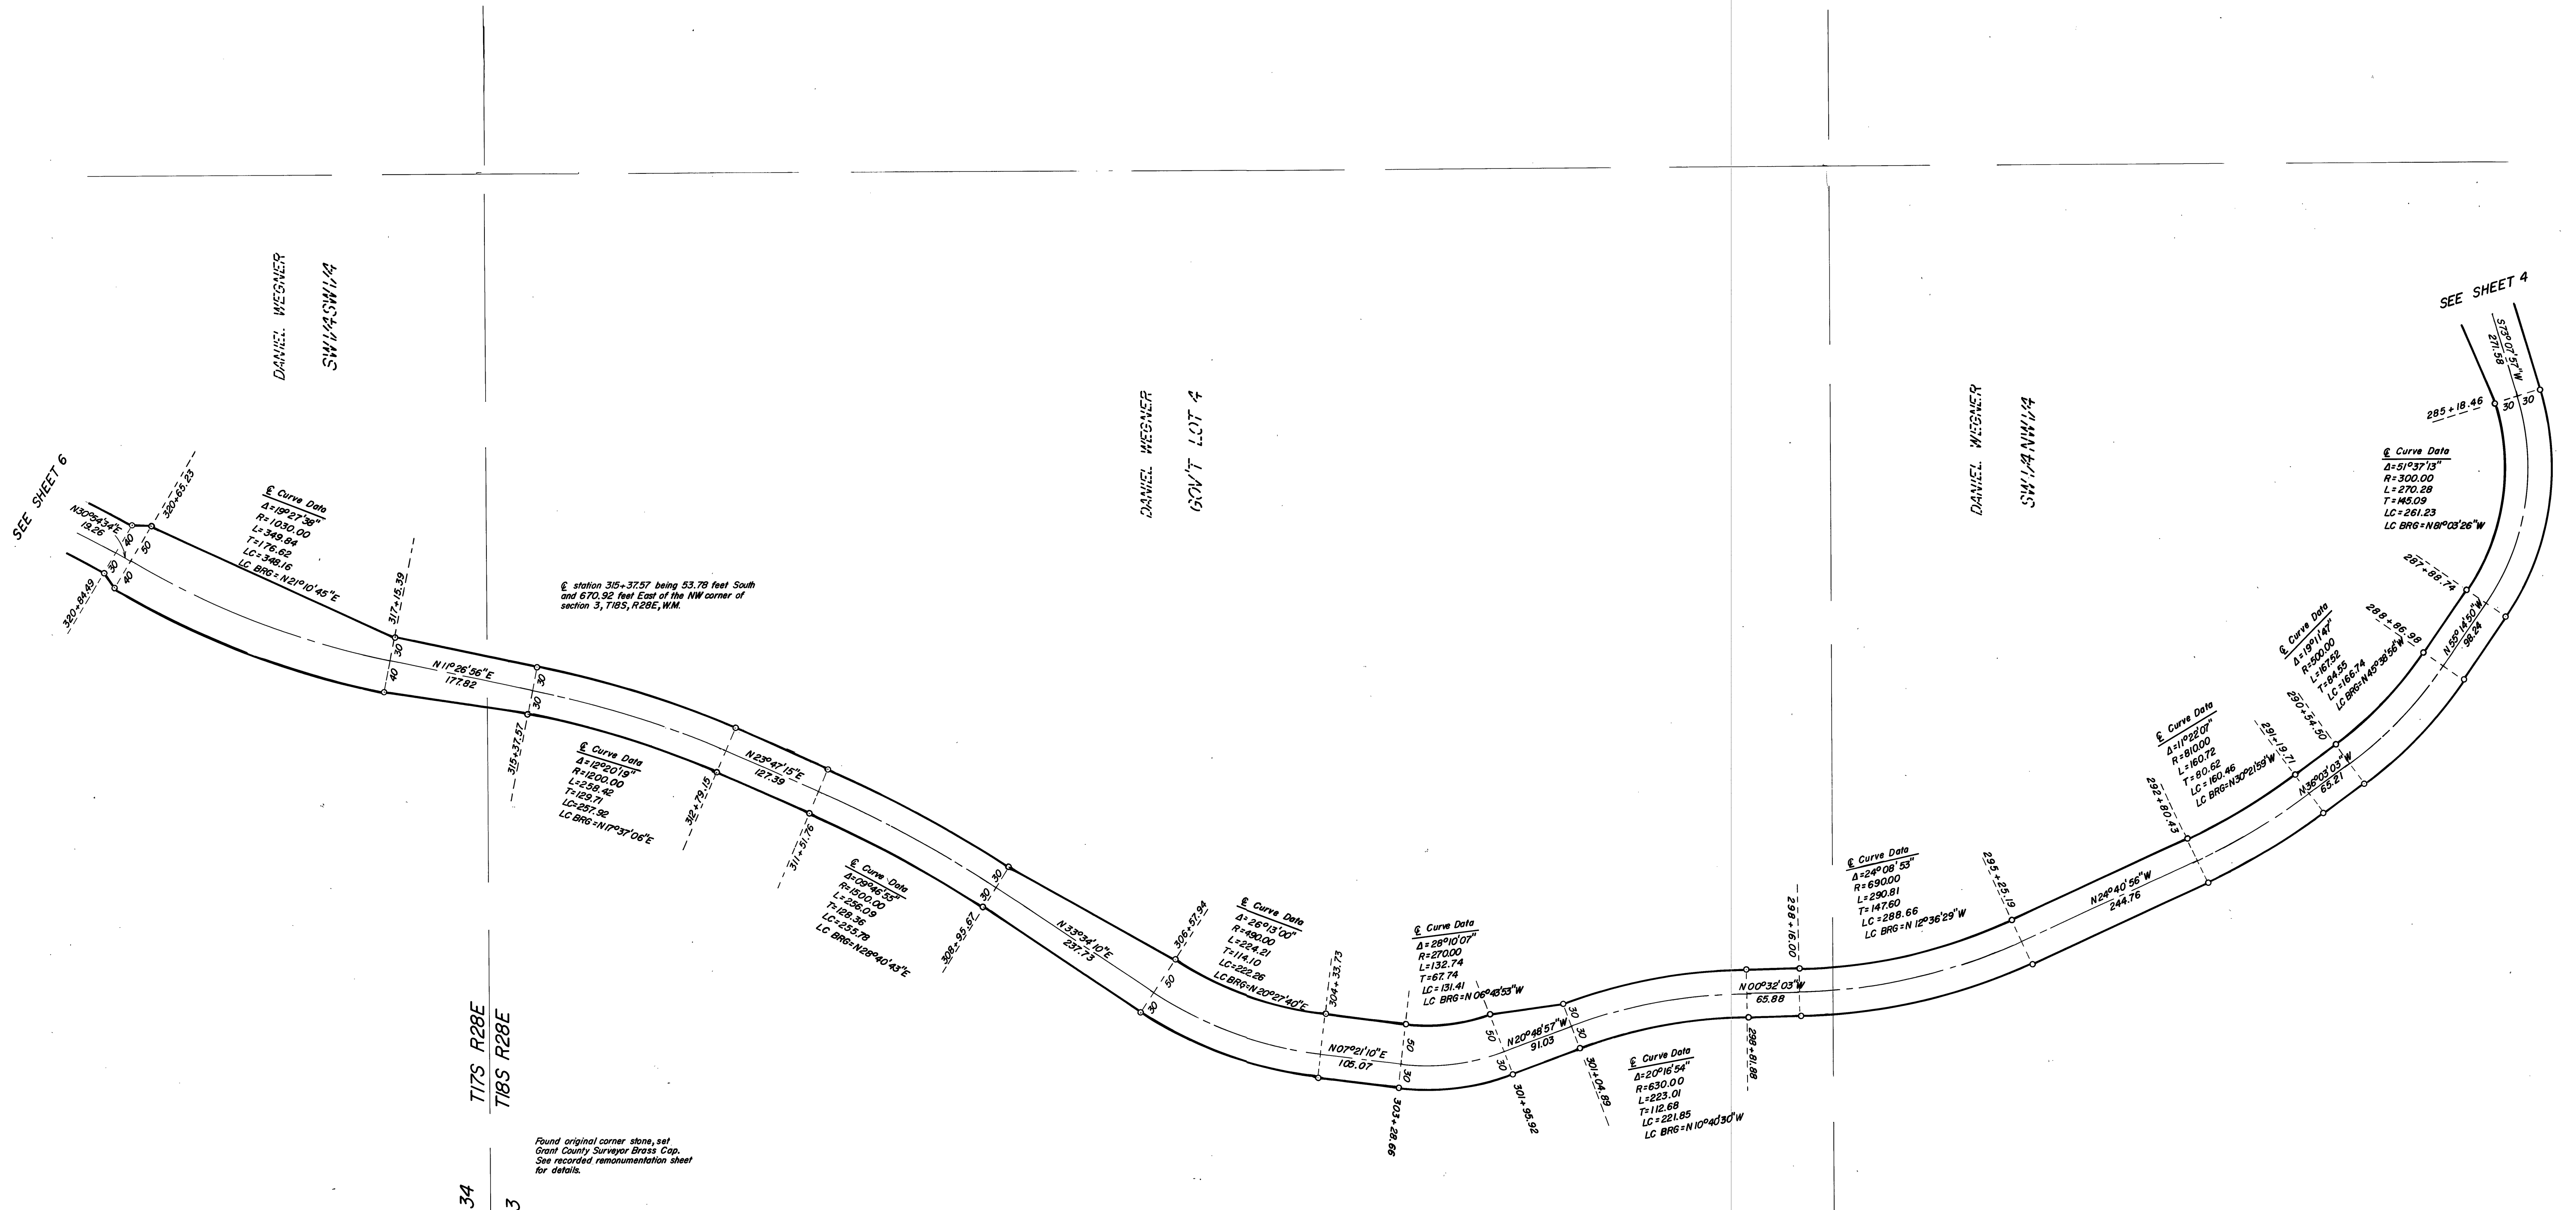

LEGEND
Set 5/8"x30" Iron pin with attached
plastic cap marked B-G-A SURVEY MARKER

REFERENCES
Map of survey no. 611
G.L.O. field notes
Deed - Book 72 Page 453

Found original corner stone, set
Grant County Surveyor Brass Cap.
See recorded remonumentation sheet
for details.

REGISTERED
PROFESSIONAL
LAND SURVEYOR

Robert D. Baggett
ROBERT D. BAGGETT
598

BAGETT - GRIFFITH & ASSOCIATES John Day, Oregon		
COUNTY ROAD NO. 68 SITUATED IN SECTIONS 3 & 10, T18S, R28E WM AND SECTIONS 33 & 34, T17S, R28E WM GRANT COUNTY, OREGON		
GRANT COUNTY ROAD DEPARTMENT		
SURVEYED FOR	R.D.B. & J.L.W.	3/82 & 2/84
SURVEYED BY	J.L.W.	2/84
Scale: 1"=100'	Drawn by:	