


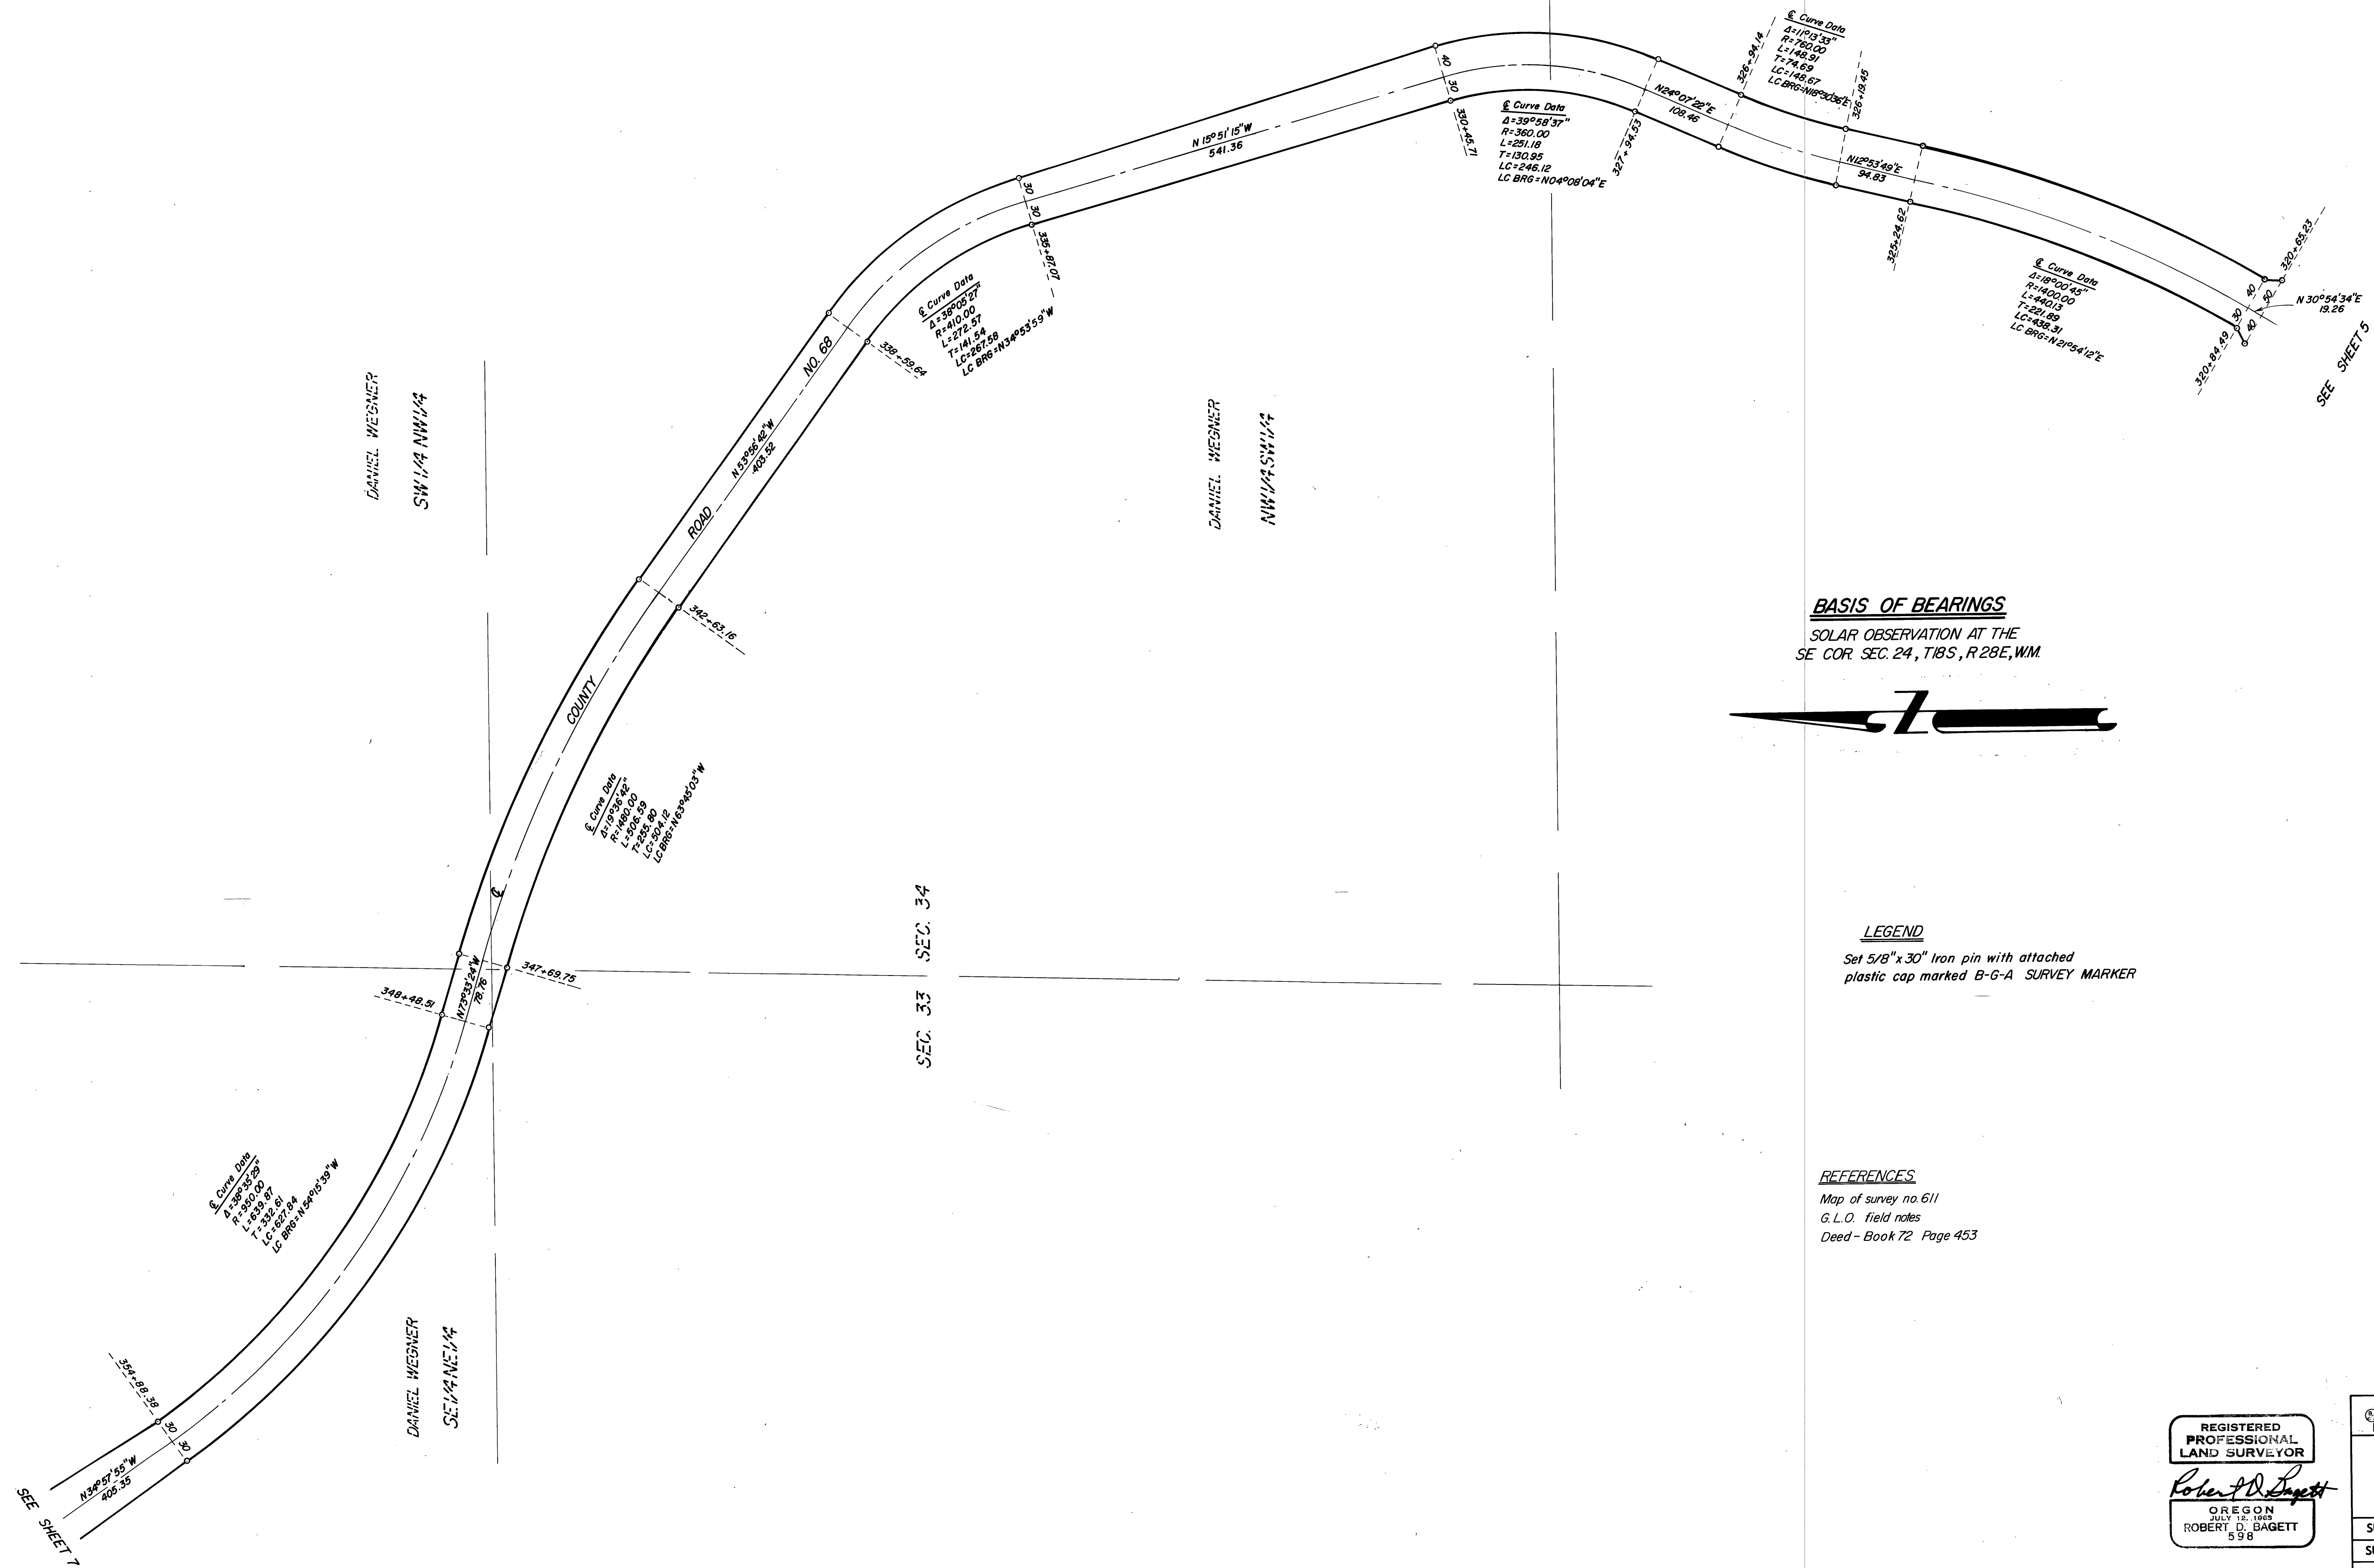

BASIS OF BEARINGS
SOLAR OBSERVATION AT THE
SE COR. SEC. 24, T18S, R28E, WM

LEGEND
Set 5/8" x 30" Iron pin with attached
plastic cap marked B-G-A SURVEY MARKER

REFERENCES
Map of survey no. 611
G.L.O. field notes
Deed - Book 72 Page 453

REGISTERED
PROFESSIONAL
LAND SURVEYOR
Robert D. Baggett
OREGON
JULY 18, 1968
ROBERT D. BAGGETT
598

BAGETT - GRIFFITH & ASSOCIATES John Day, Oregon		
COUNTY ROAD NO. 68 SITUATED IN SECTIONS 3 & 10, T18S, R28E WM AND SECTIONS 33 & 34, T17S, R28E WM GRANT COUNTY, OREGON		
SURVEYED FOR	GRANT COUNTY ROAD DEPARTMENT	
SURVEYED BY	R.D.B. & J.L.W.	3/82 & 2/84
Scale: 1"=100'	Drawn by: J.L.W.	2/84