


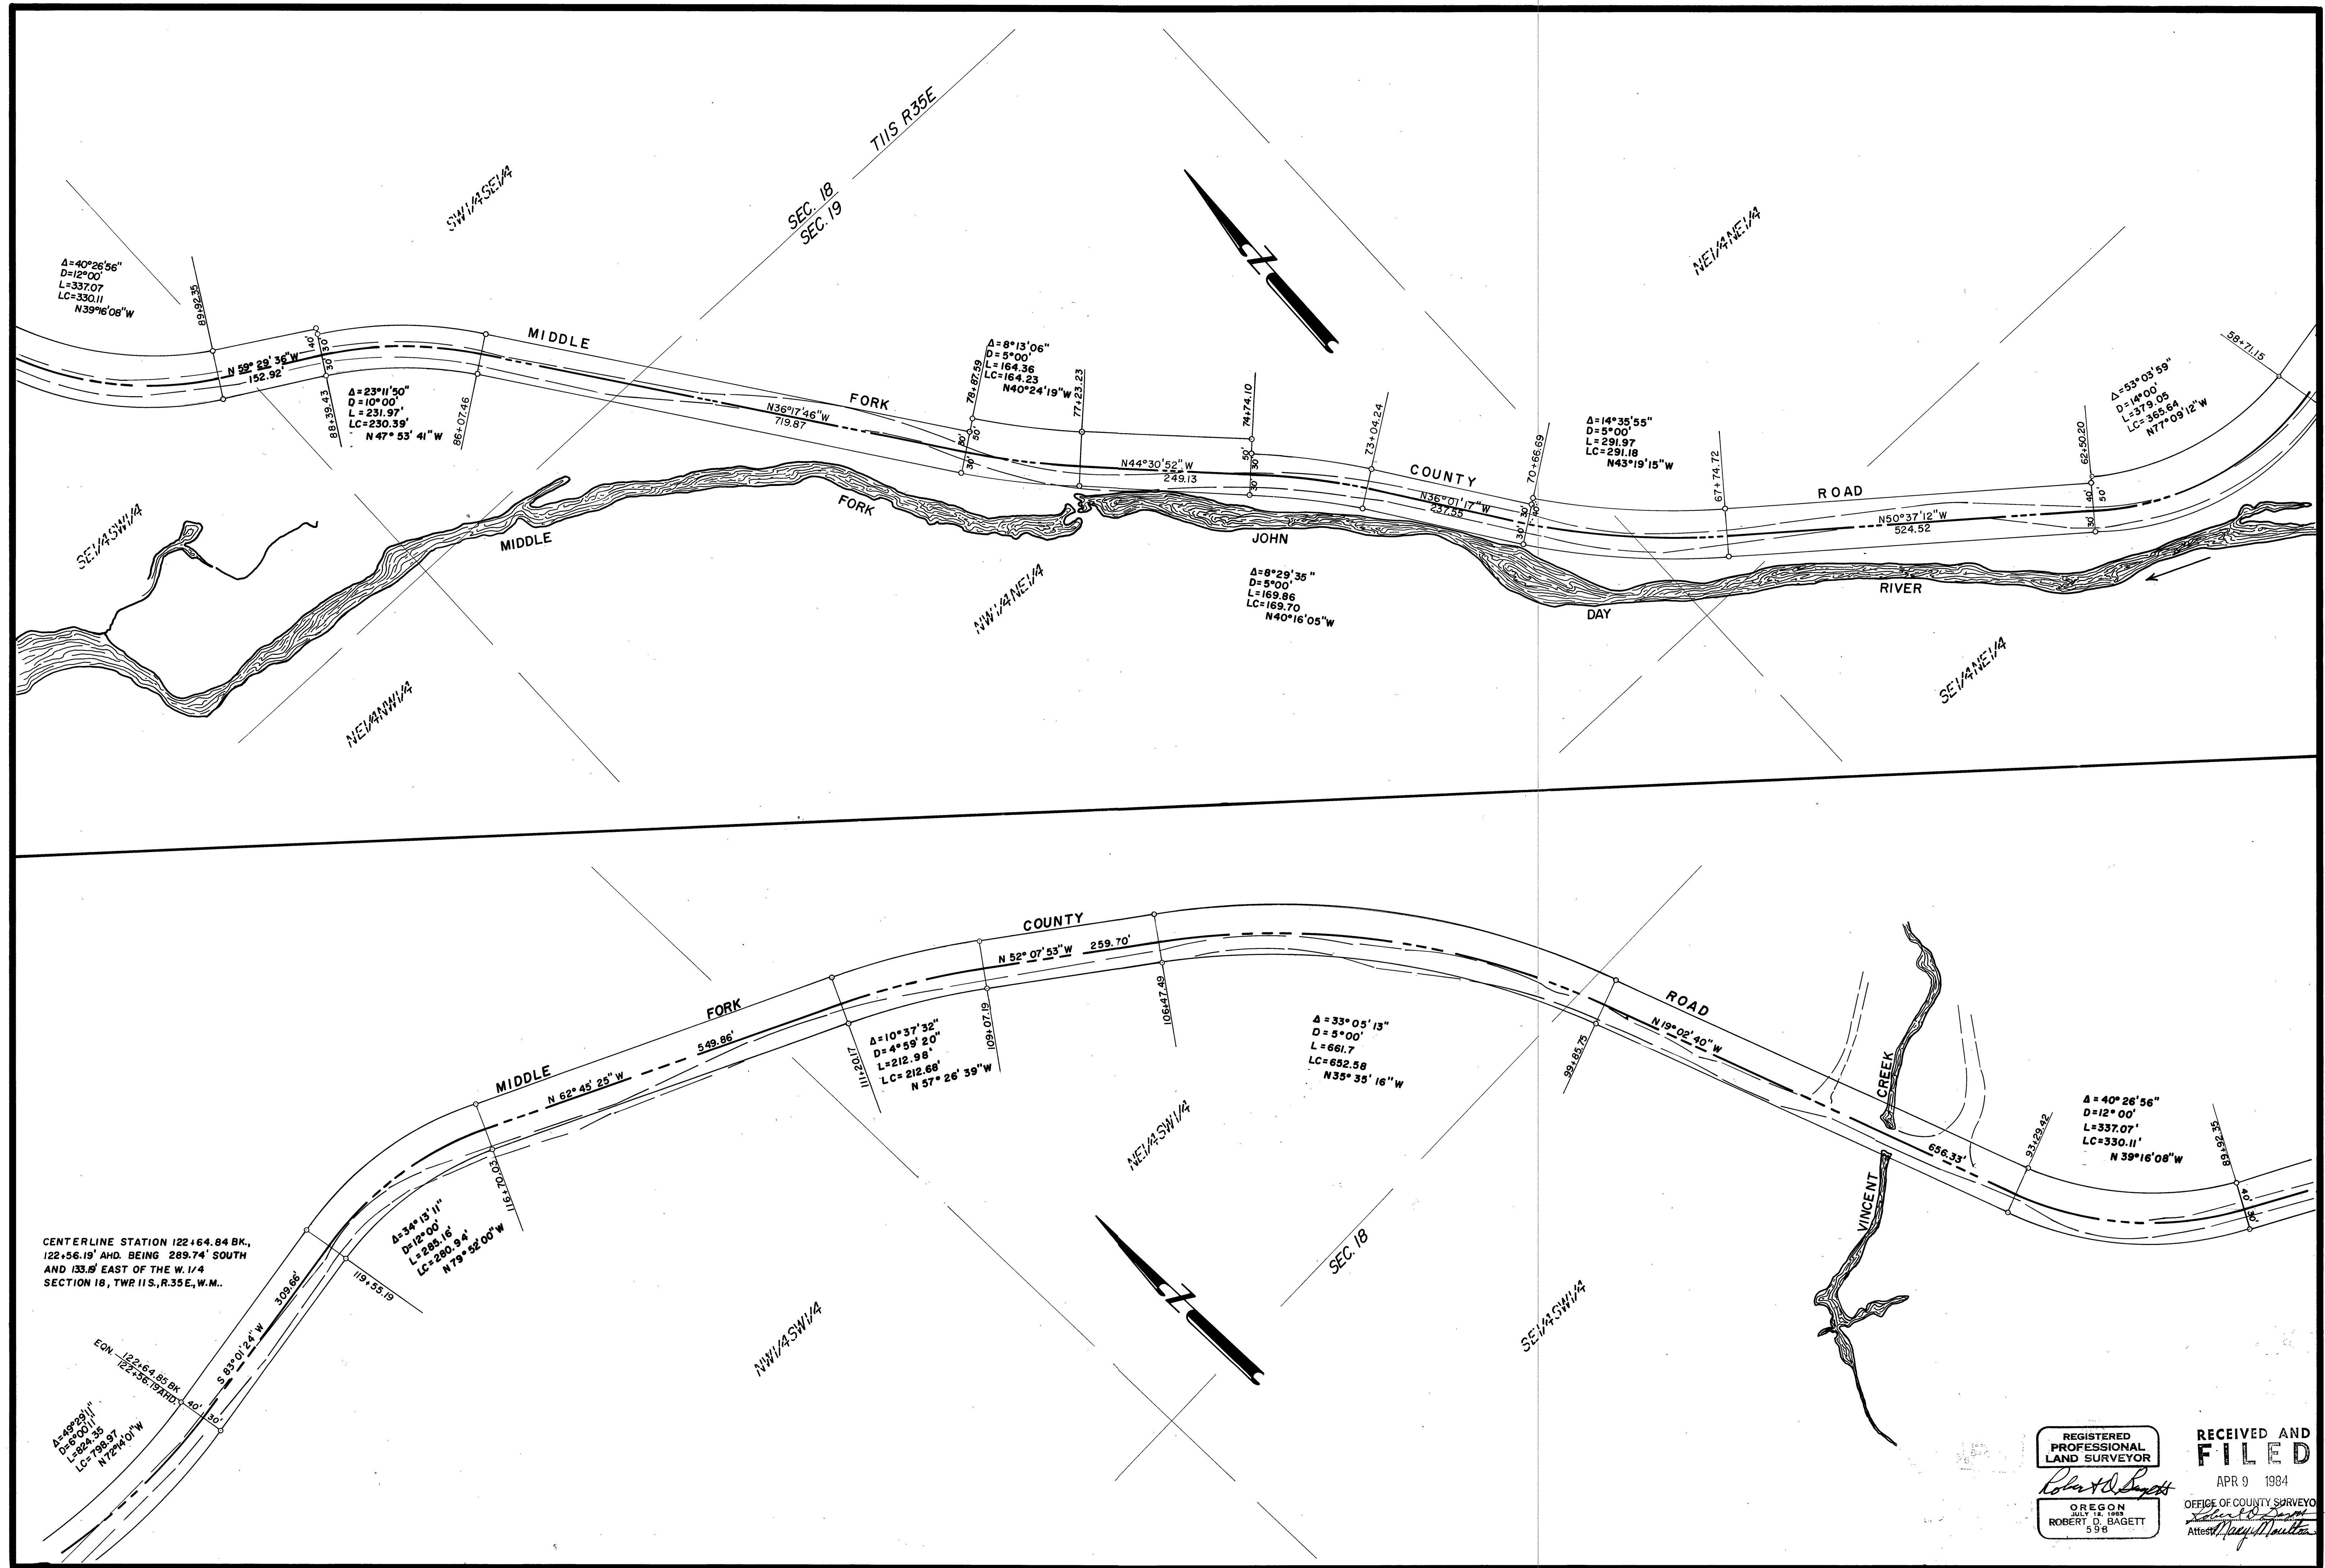

REGISTERED
PROFESSIONAL
LAND SURVEYOR
Robert D. Baggett
OREGON
JULY 12, 1983
ROBERT D. BAGGETT
598

RECEIVED AND
FILED
APR 9 1984
OFFICE OF COUNTY SURVEYOR
Robert D. Baggett
Attest: *Nancy J. Houten*