


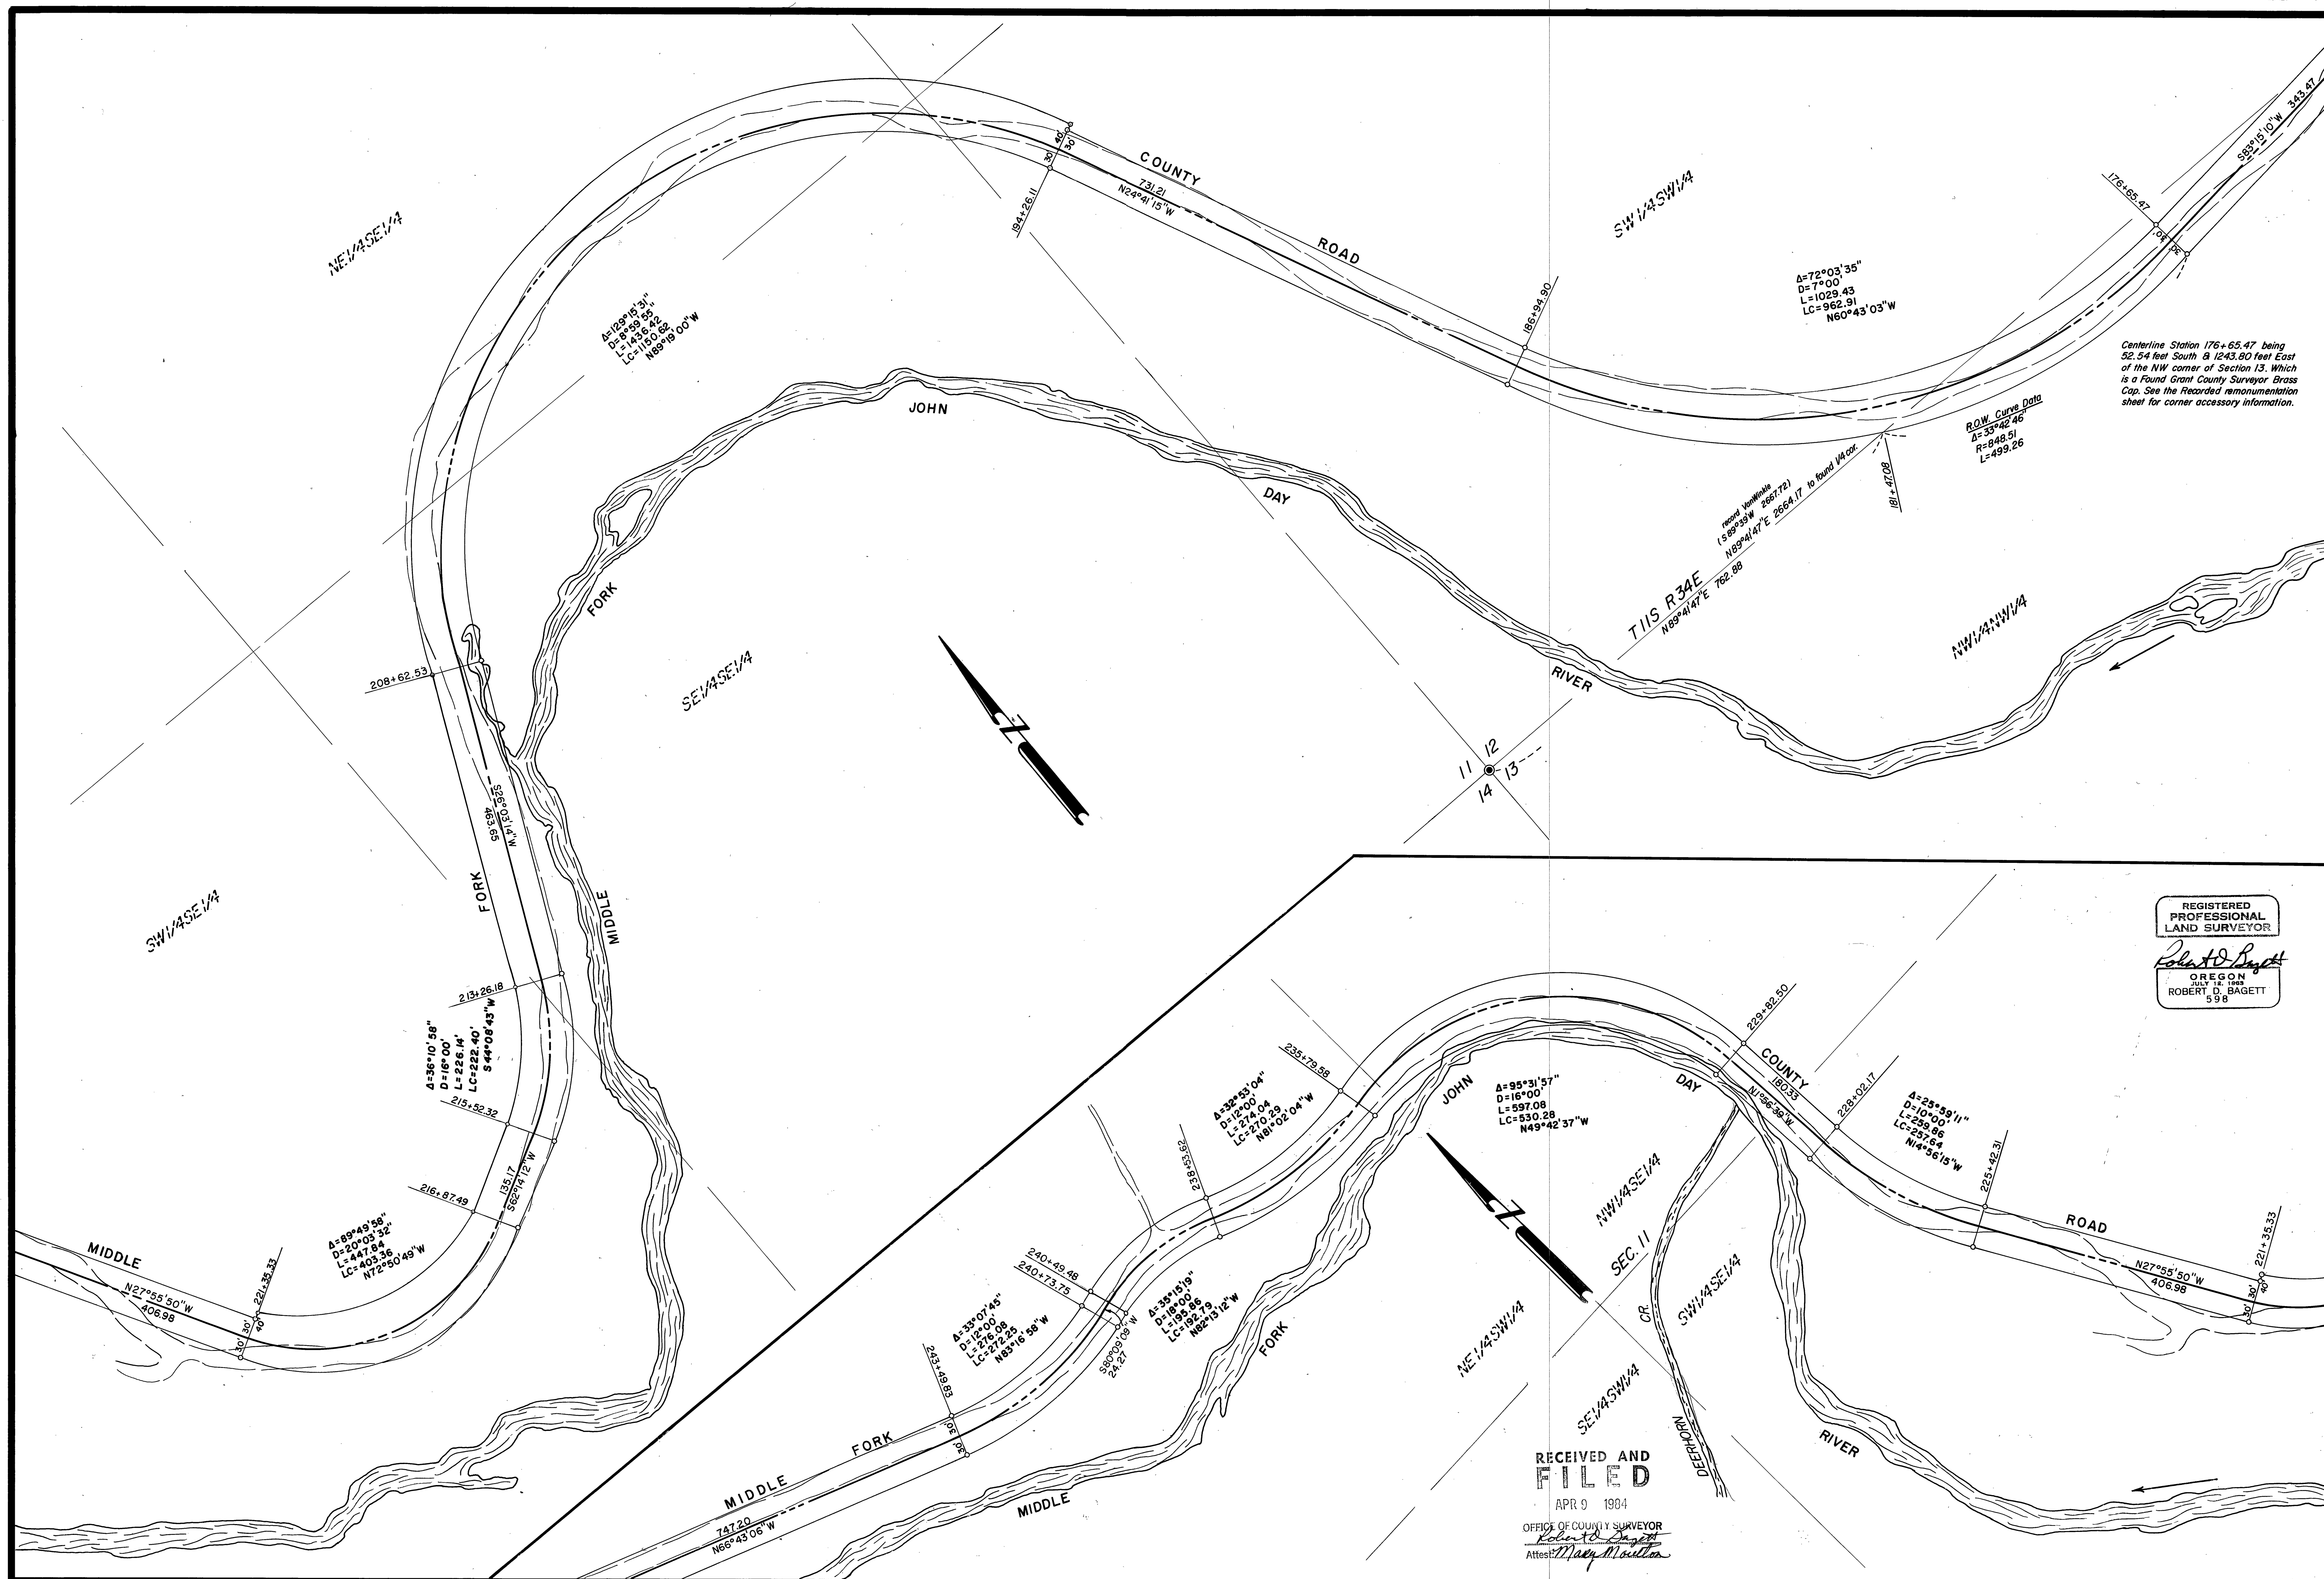

REGISTERED
PROFESSIONAL
LAND SURVEYOR
Robert D. Baggett
OREGON
JULY 18, 1983
ROBERT D. BAGGETT
598

RECEIVED AND
FILED

APR 9 1984

OFFICE OF COUNTY SURVEYOR

Robert D. Baggett

Attest: *Mary Moulton*