


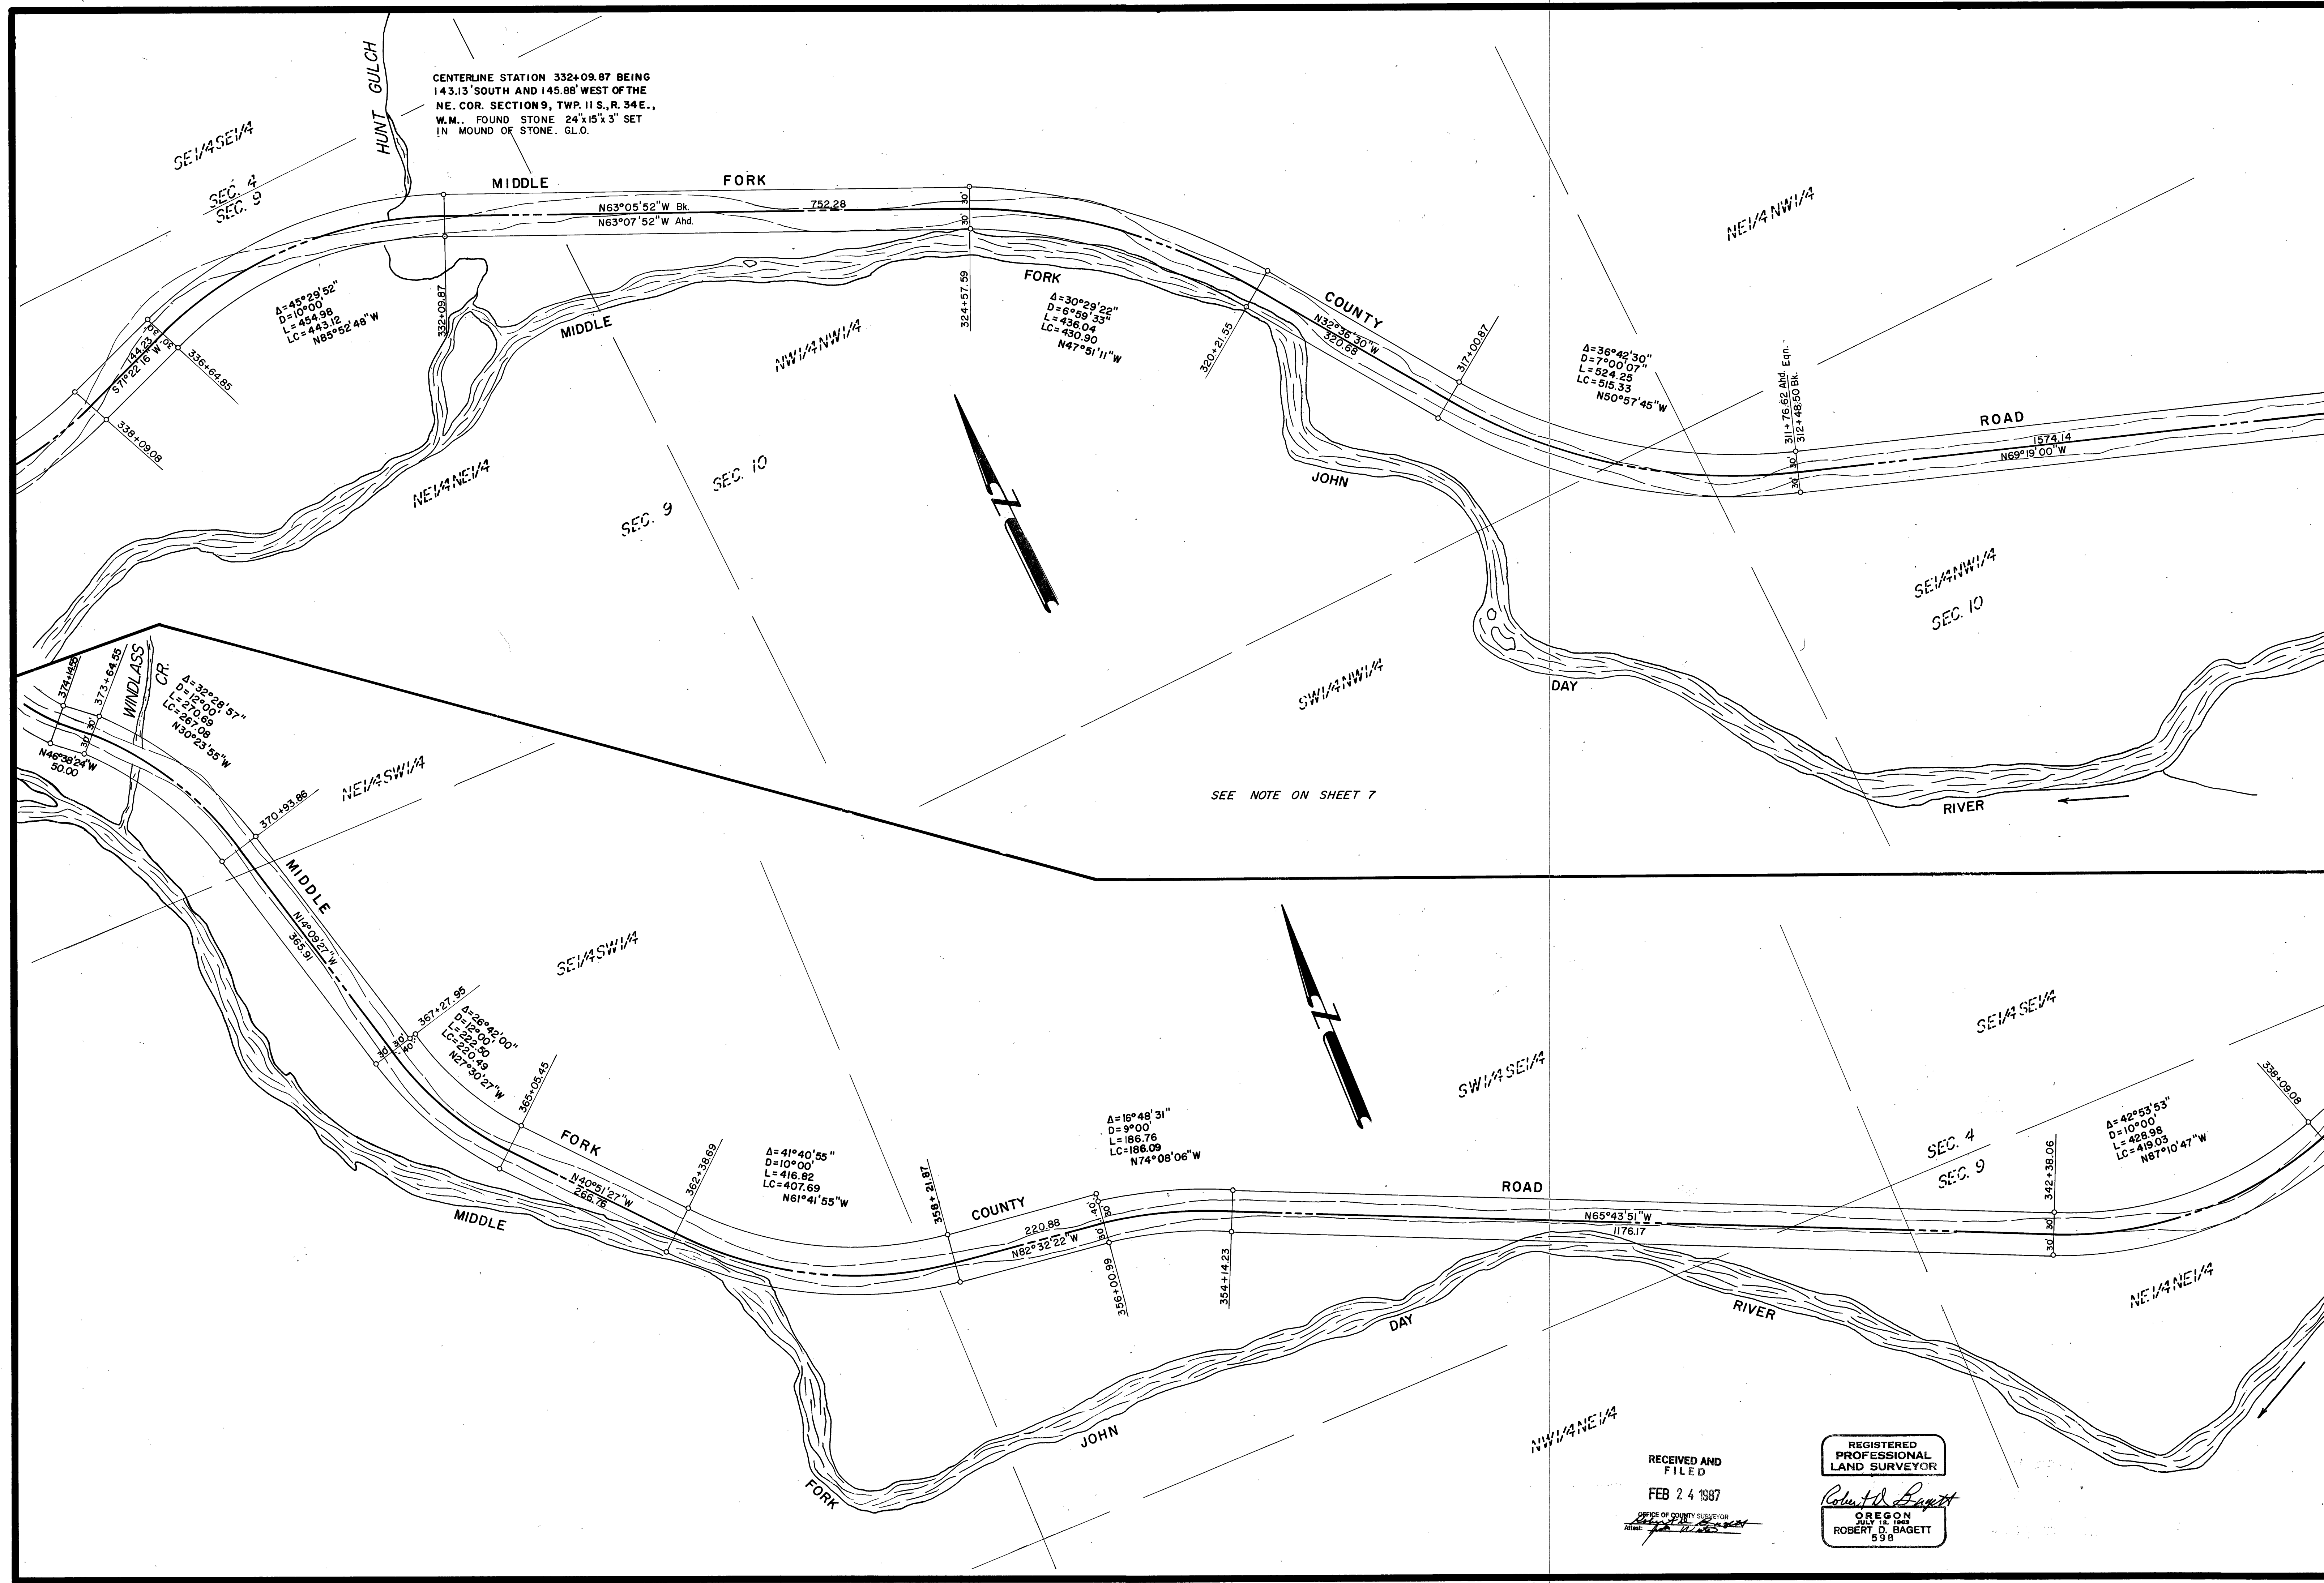

RECEIVED AND FILED

FEB 24 1987

OFFICE OF COUNTY SURVEYOR
 CLARENCE H. BAKER

REGISTERED
 PROFESSIONAL
 LAND SURVEYOR
Robert D. Baggett
 OREGON
 JULY 18 1983
 ROBERT D. BAGGETT
 598