



SECTION 16
(Unsurveyed).

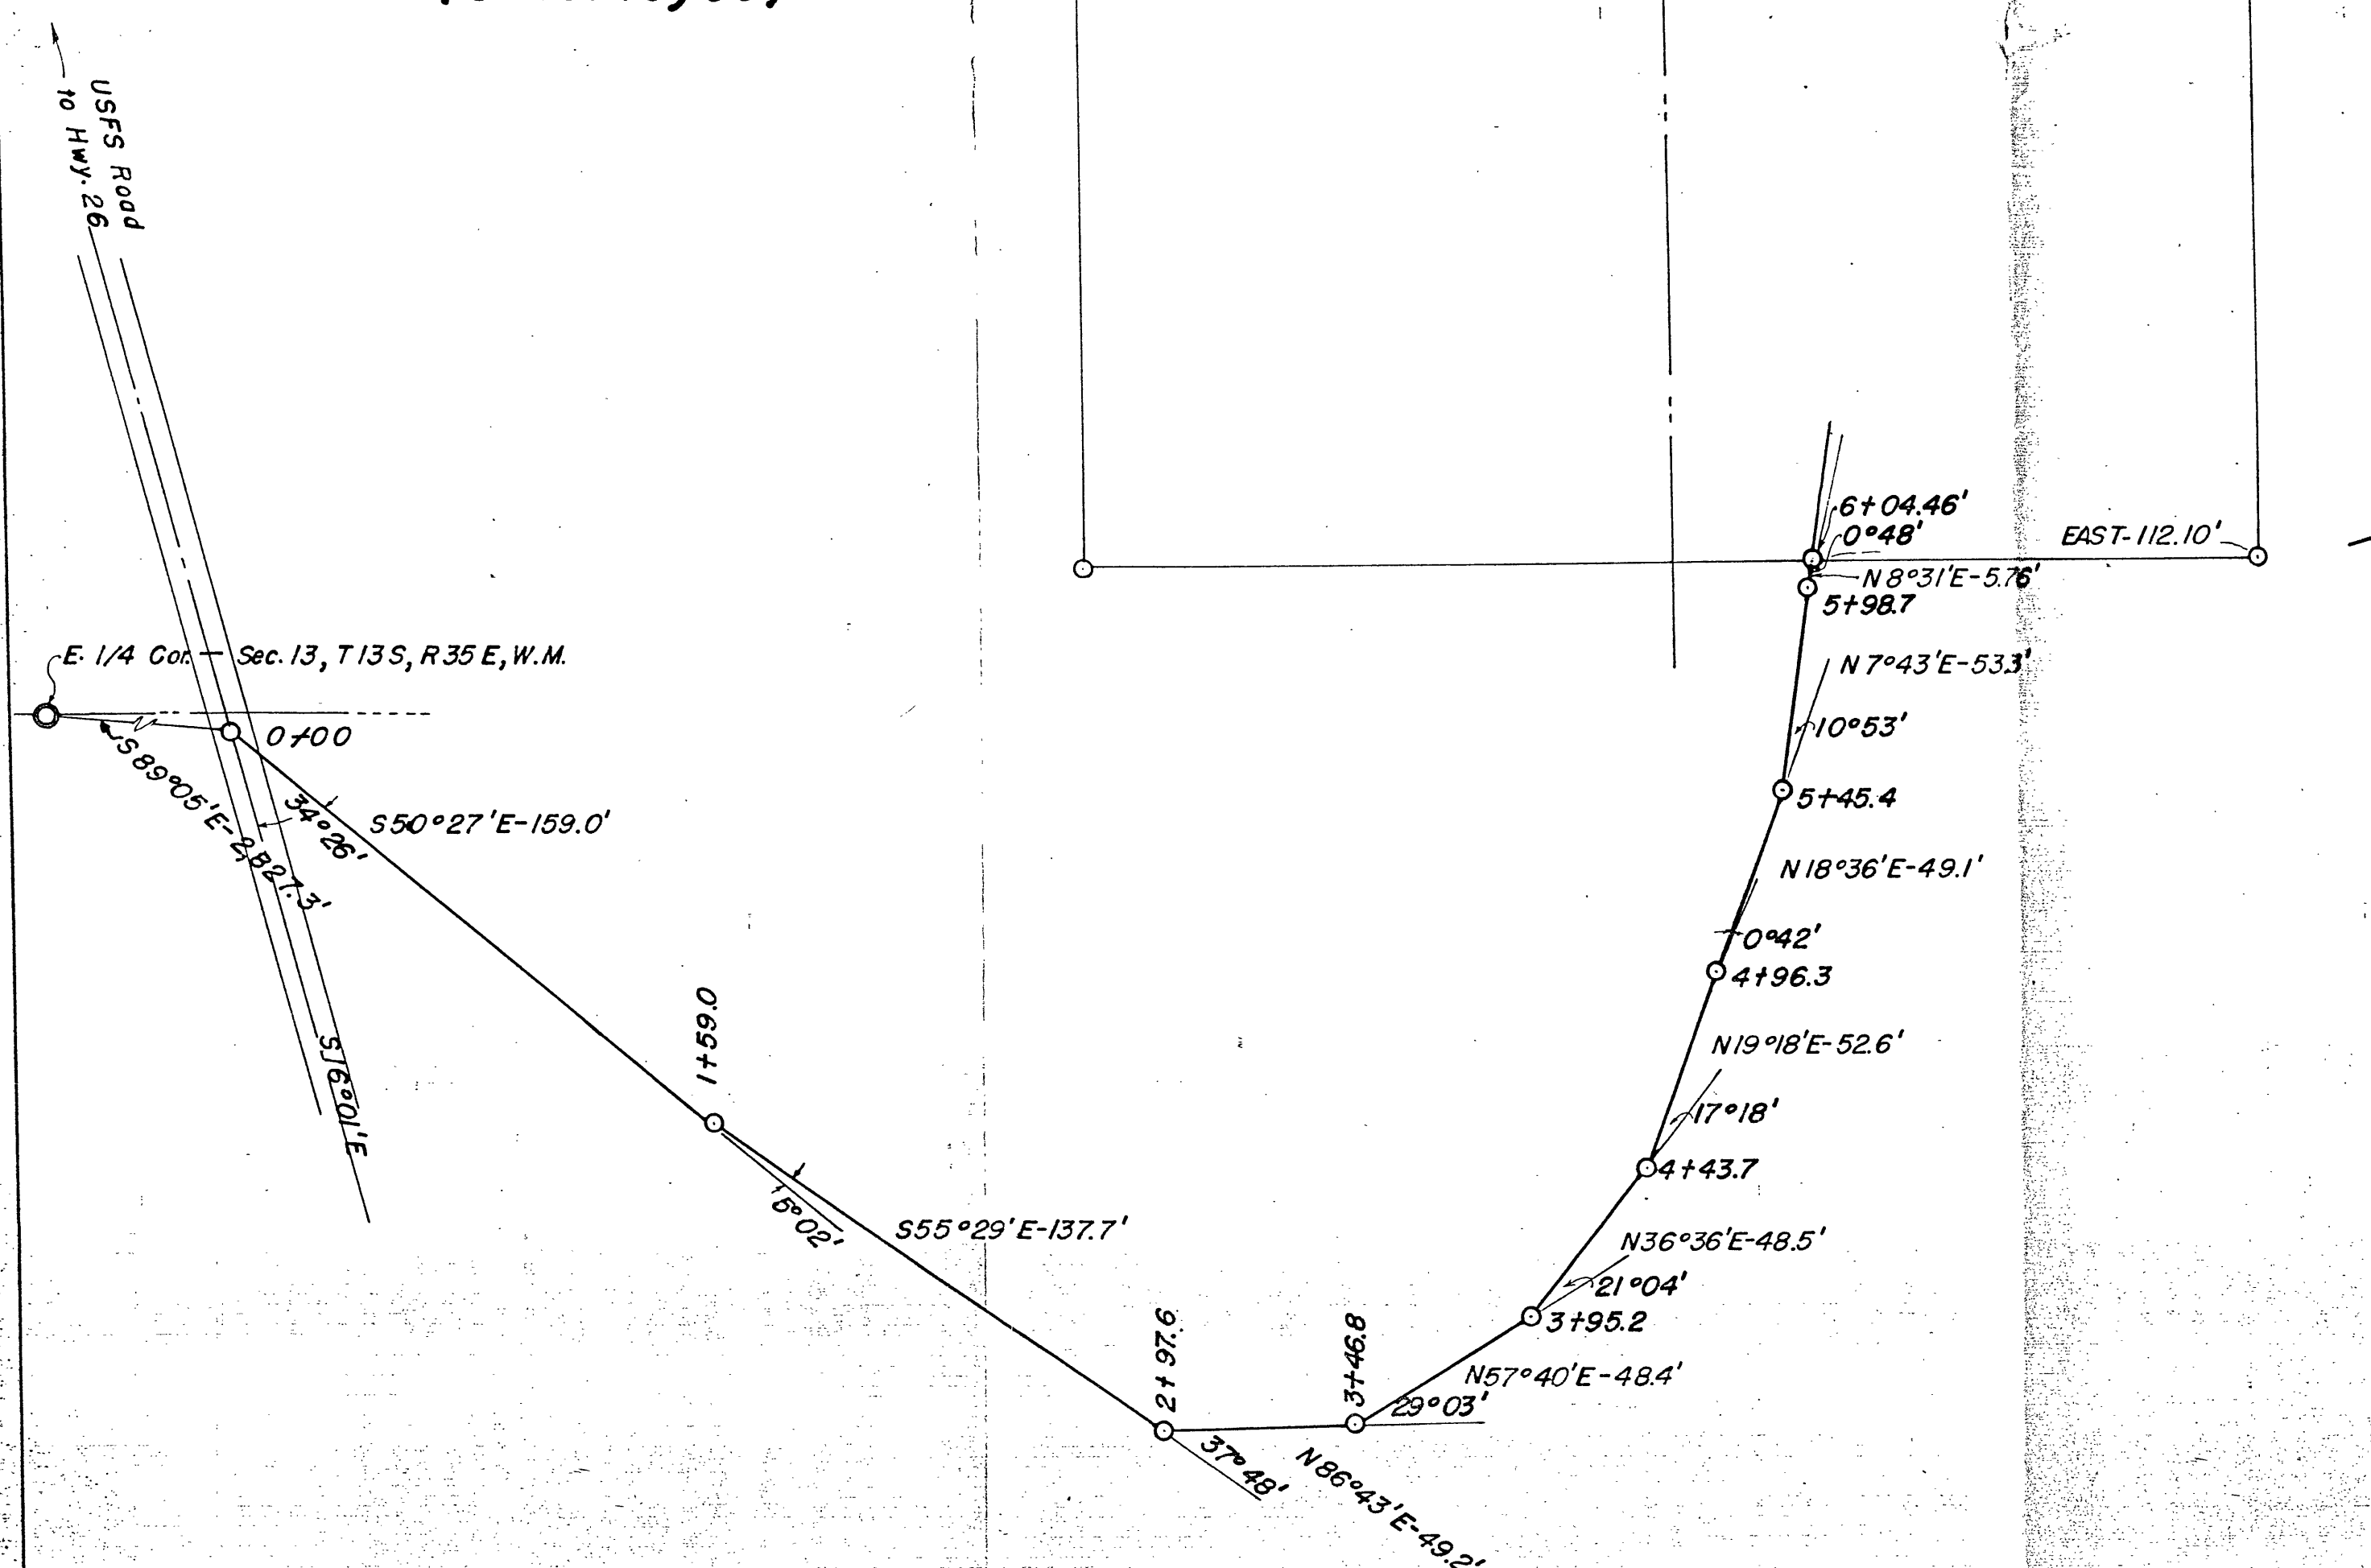

PROPOSED ROAD - PLAN

SCALE: 1"=40'

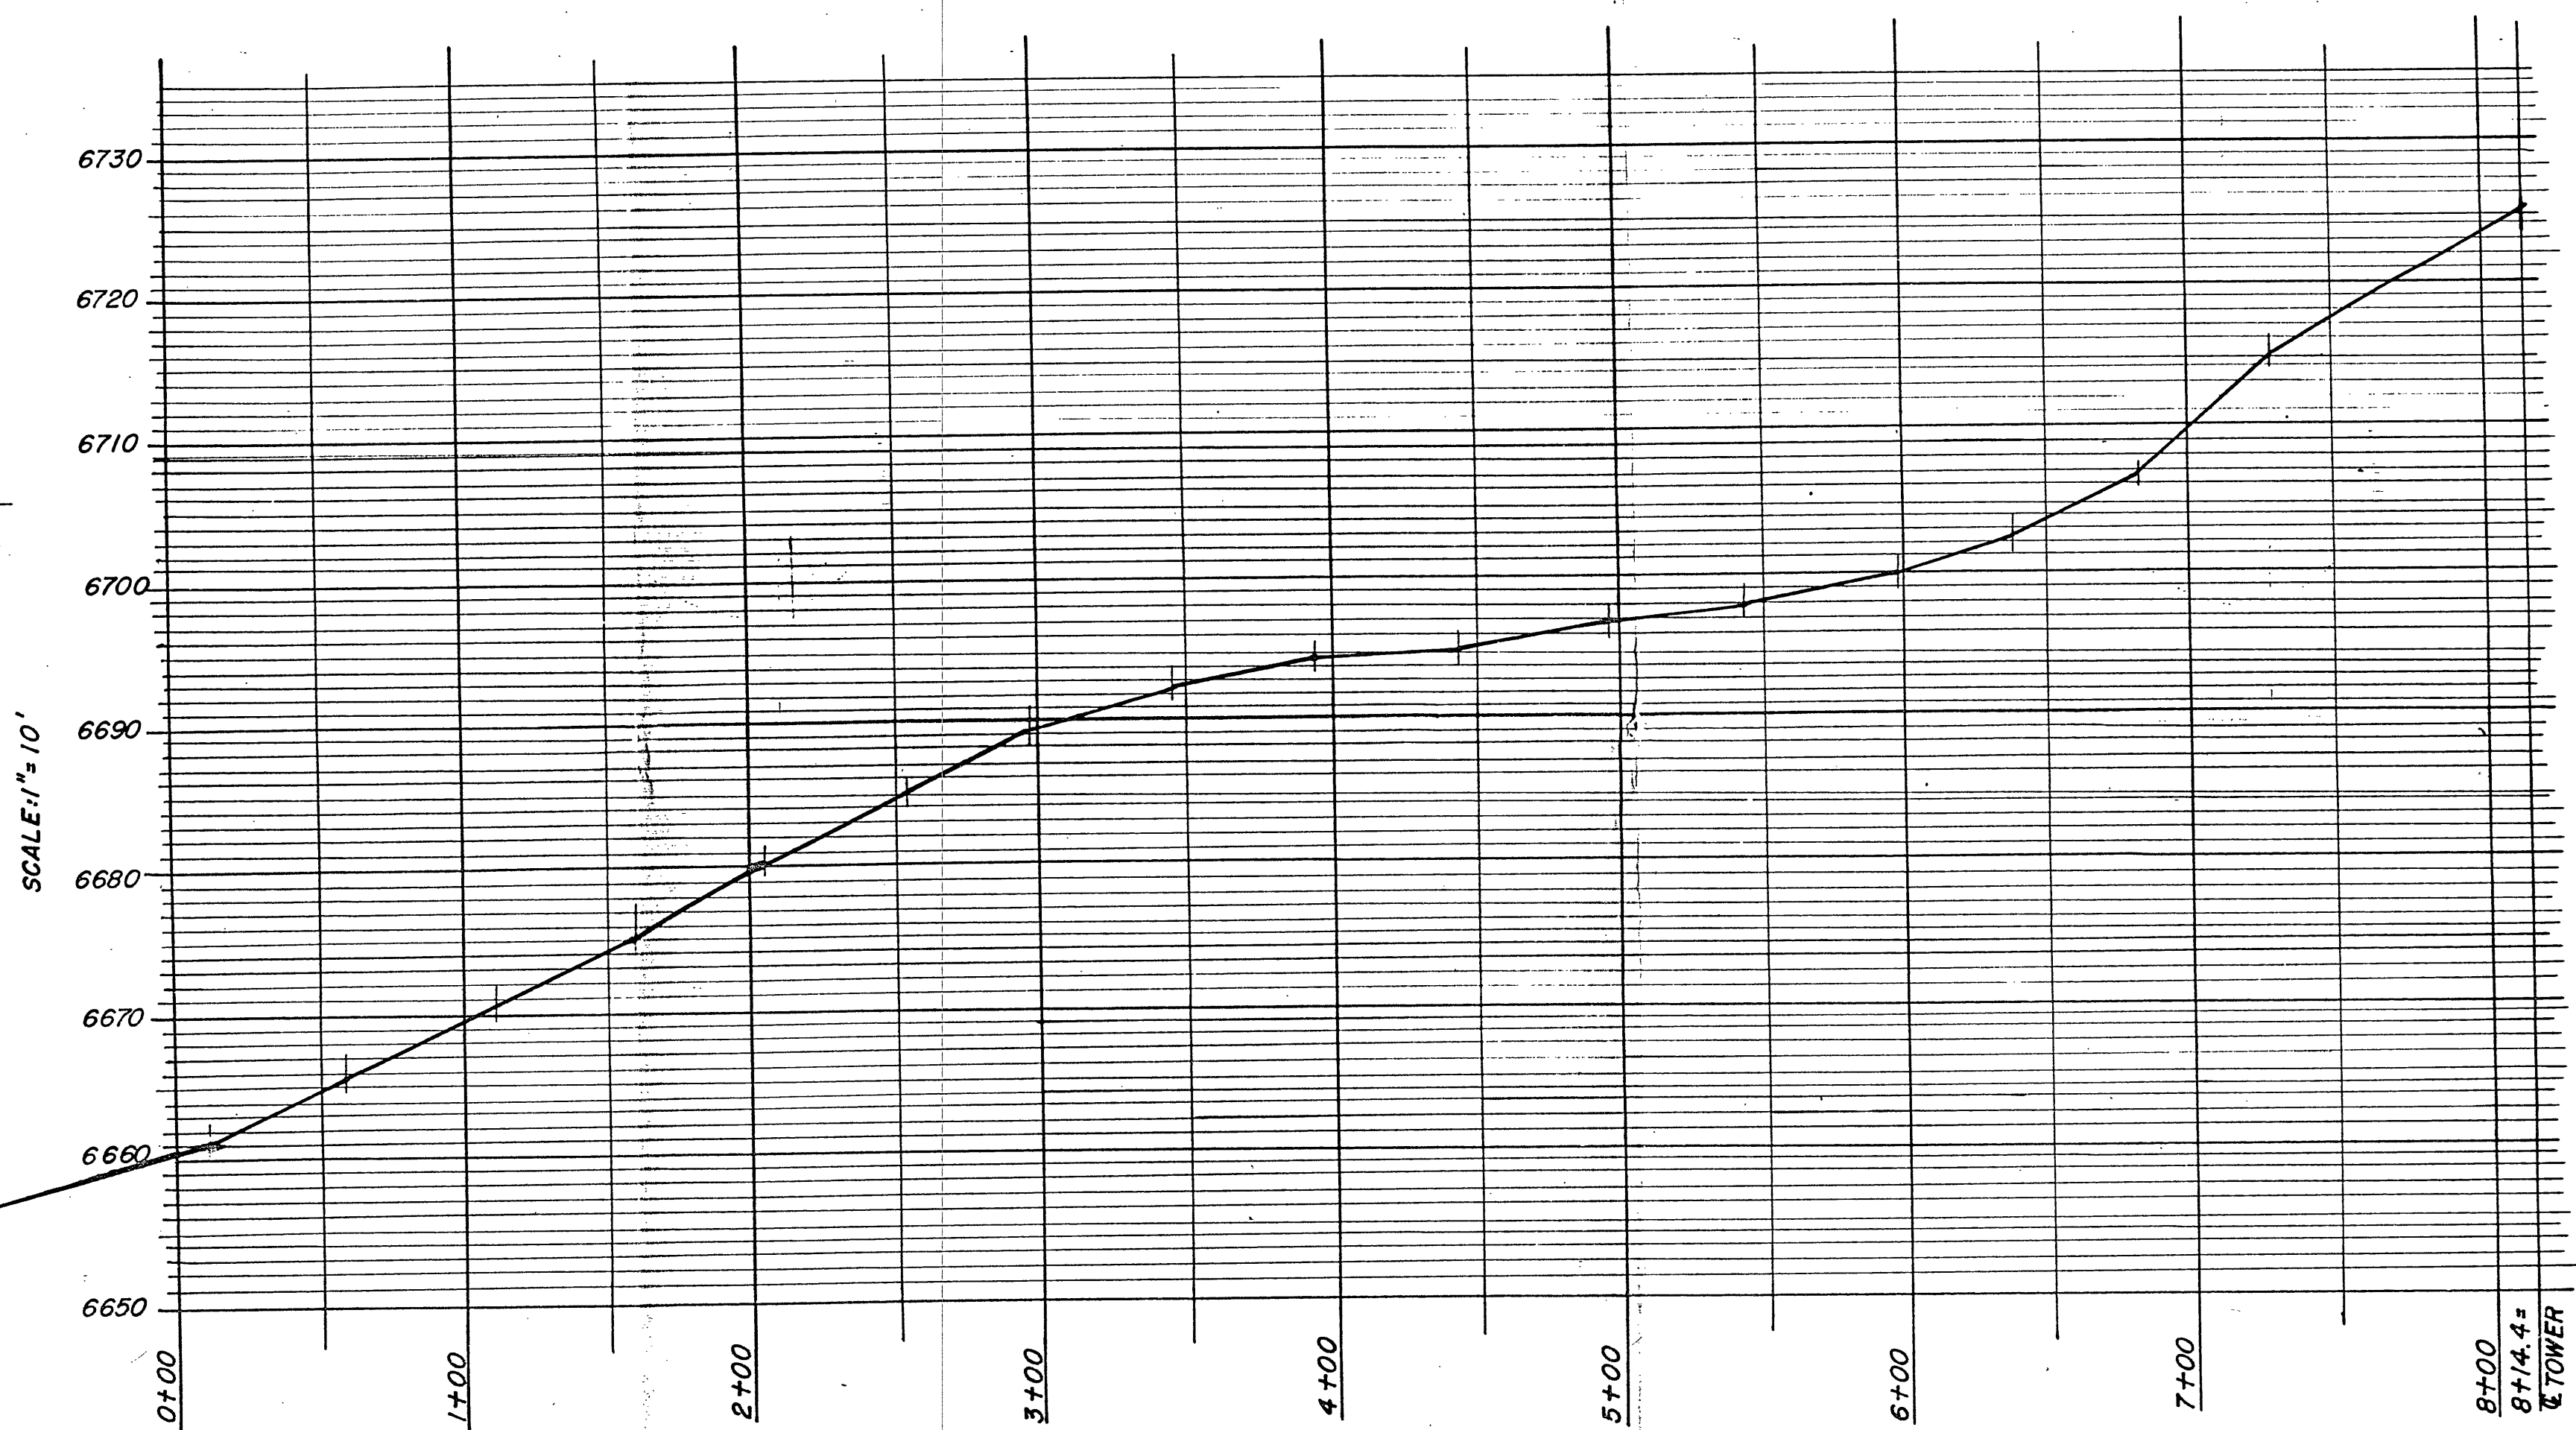

PROPOSED ROAD - PROFILE

SCALE: 1"=50'

John R. Gray R.P.E. 3352 359 N.E. 130 th. Place AL 4-7550 Portland 30, Oregon		
PROPOSED ROAD- PLAN & PROFILE E ELKHORN MWR TOWER SITE Grant - Baker Counties, Oregon		
Dr. by: <i>John R. Gray</i>	10-20-58	2 of 2. JOB 58-5
Check. by: <i>John R. Gray</i>	10-20-58	