


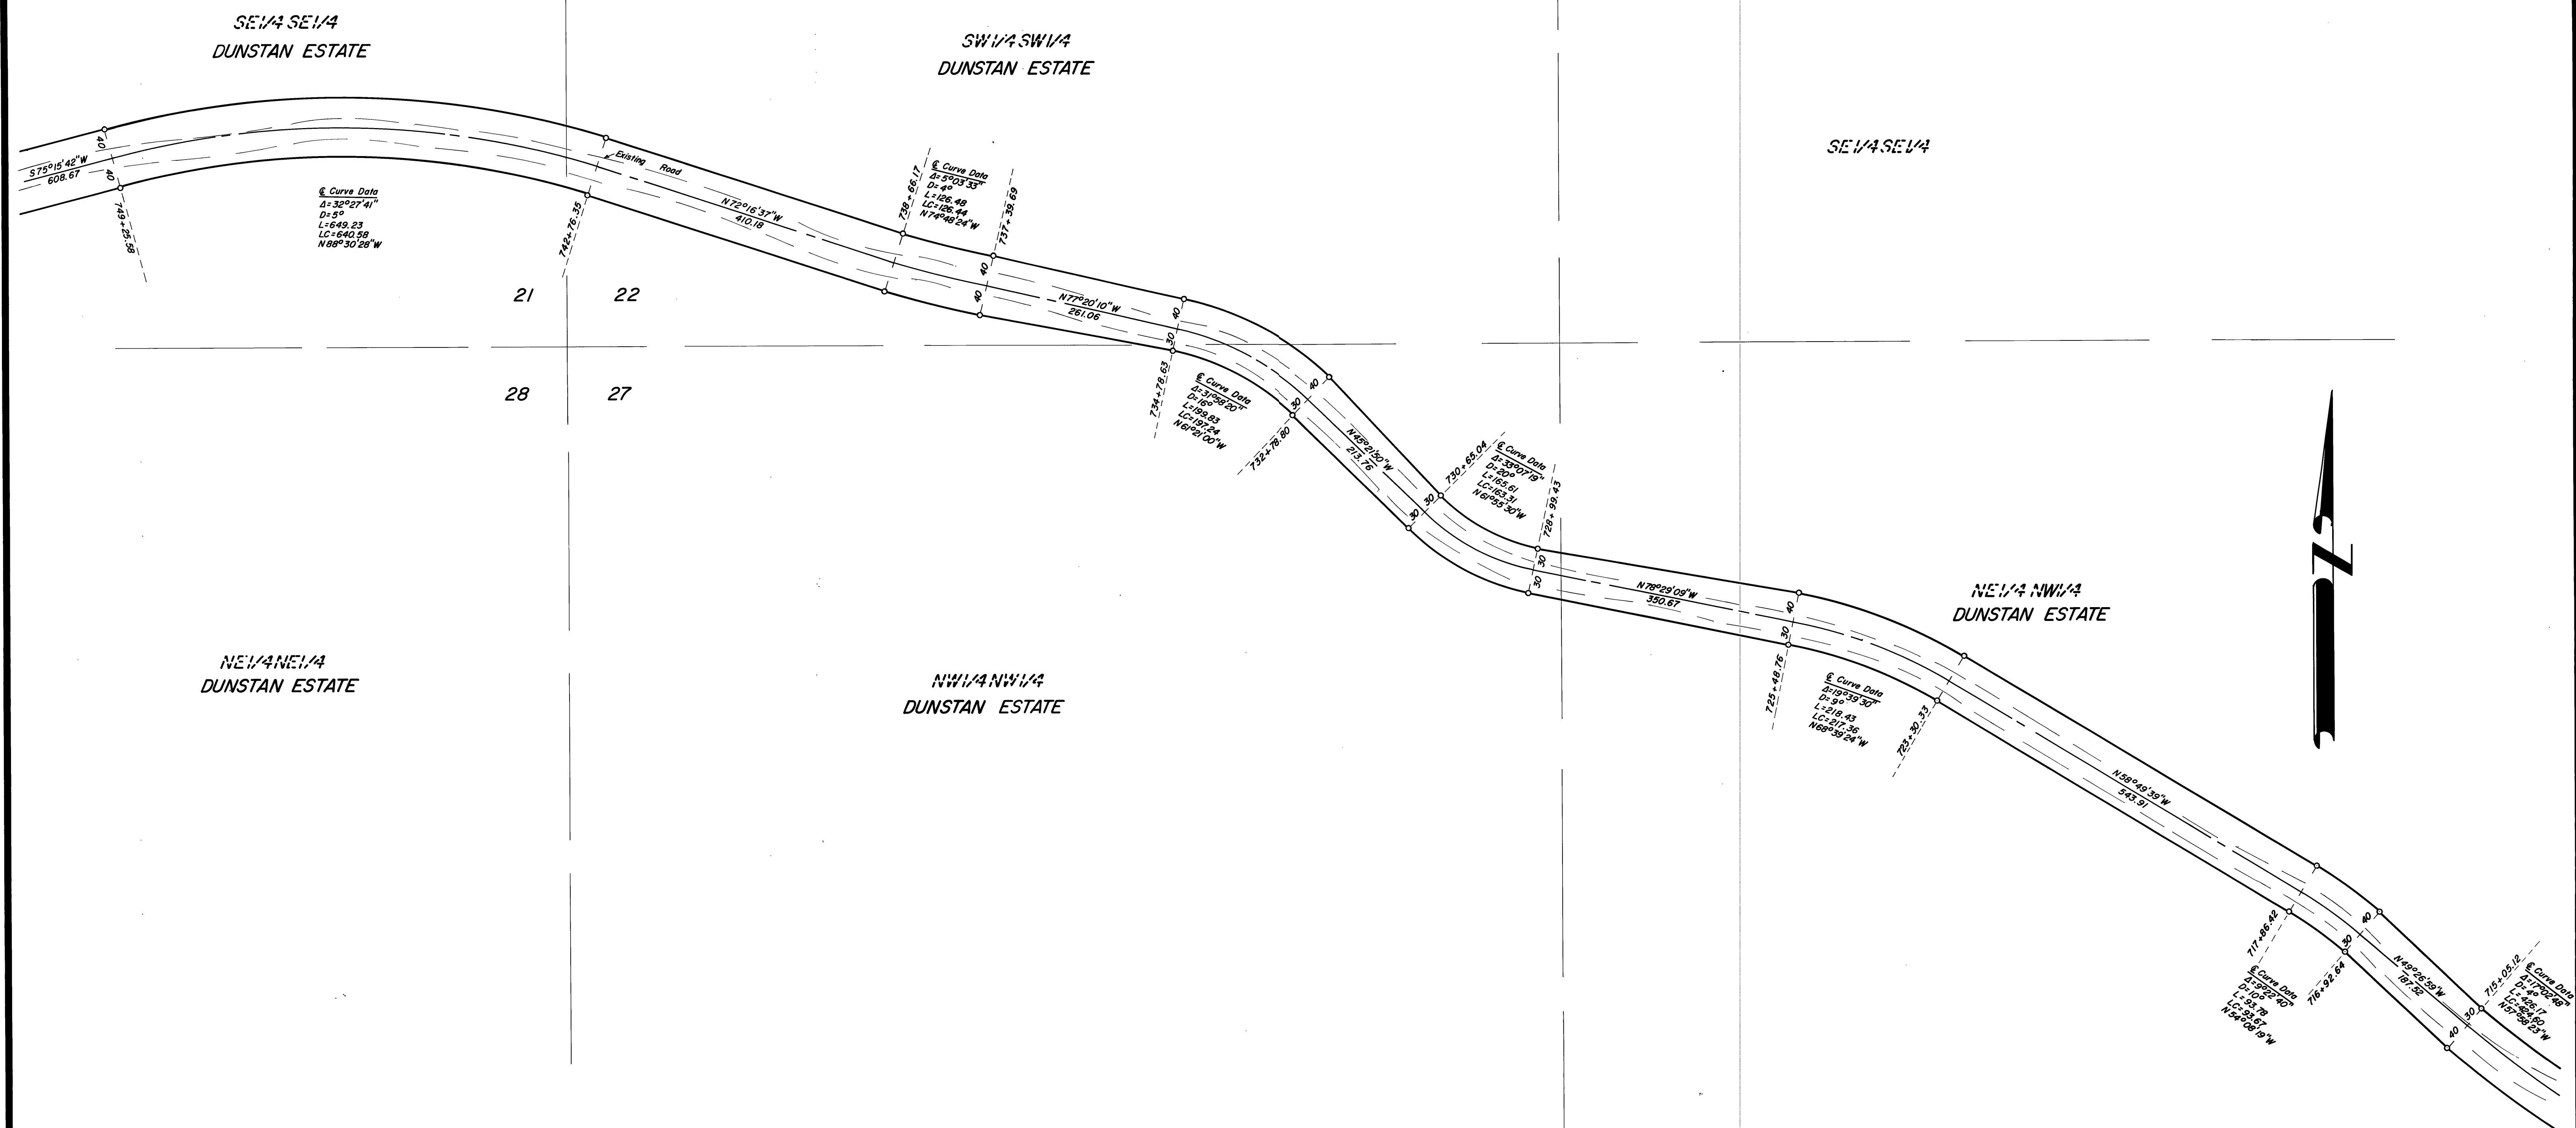

REGISTERED  
PROFESSIONAL  
LAND SURVEYOR

Robert D Baggett


**BAGETT - GRIFFITH & ASSOCIATES**  
 John Day, Oregon

MIDDLE FORK ROAD  
COUNTY ROAD NO. 20

GRANT COUNTY, OREGON

|              |                              |
|--------------|------------------------------|
| SURVEYED FOR | GRANT COUNTY ROAD DEPARTMENT |
|--------------|------------------------------|

|             |                          |          |
|-------------|--------------------------|----------|
| SURVEYED BY | R.D.B. & J.L.W. & J.L.M. | Apr-June |
|-------------|--------------------------|----------|

|                  |                    |      |
|------------------|--------------------|------|
| Scale: 1" = 100' | Drawn by: J. L. W. | 6/84 |
|------------------|--------------------|------|