


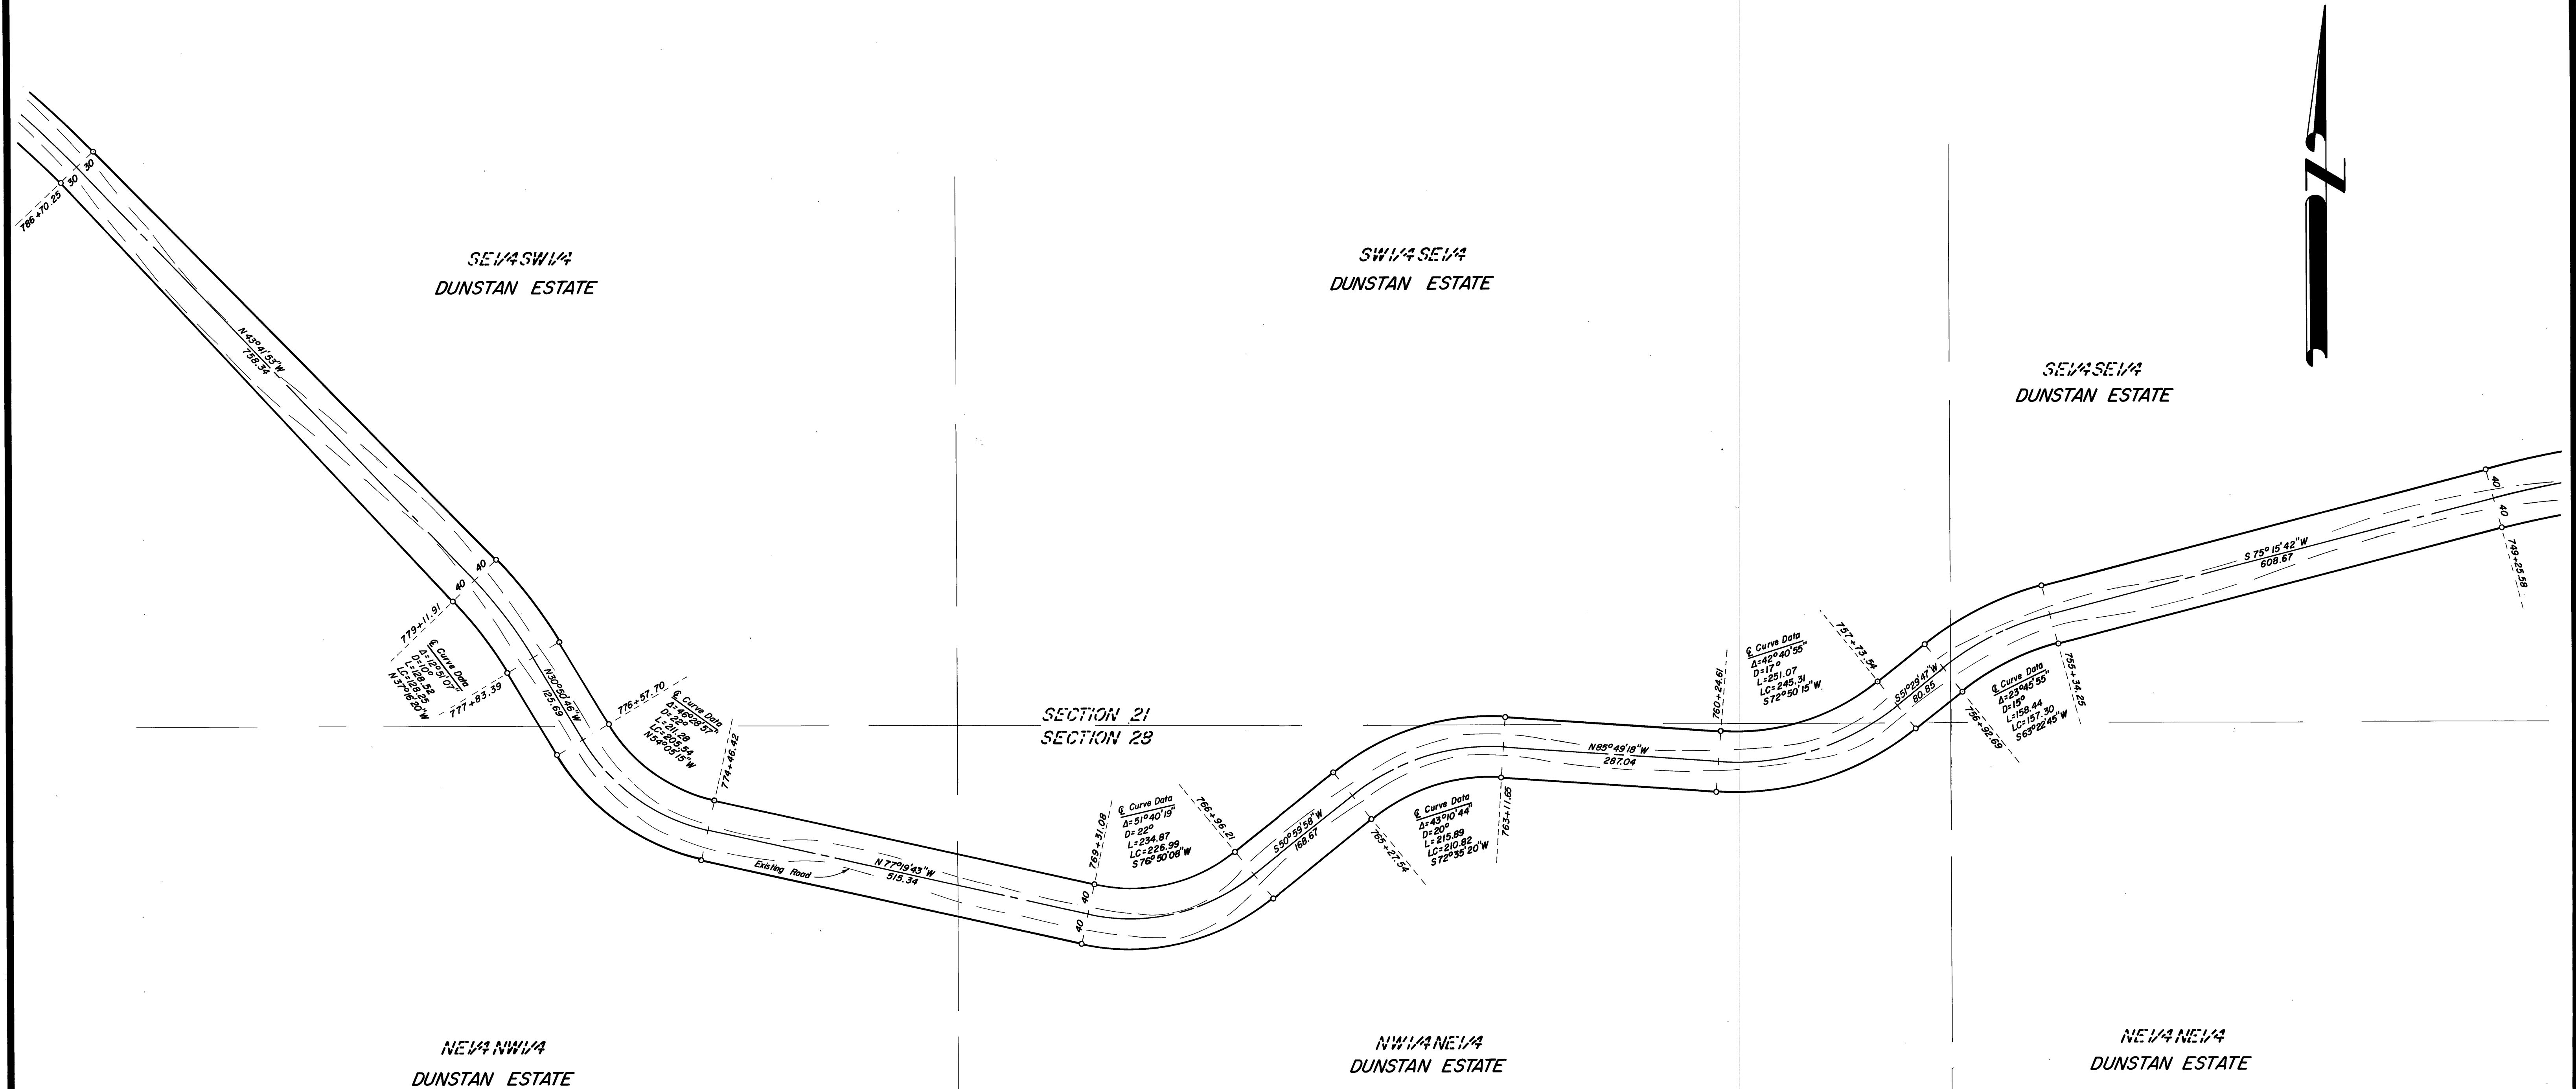

REGISTERED  
PROFESSIONAL  
LAND SURVEYOR  
*Robert D. Bagett*  
OREGON  
JULY 12, 1993  
ROBERT D. BAGETT  
598

|                                                    |                              |              |
|----------------------------------------------------|------------------------------|--------------|
| BAGETT - GRIFFITH & ASSOCIATES<br>John Day, Oregon |                              |              |
| MIDDLE FORK ROAD<br>COUNTY ROAD NO. 20             |                              |              |
| GRANT COUNTY, OREGON                               |                              |              |
| SURVEYED FOR                                       | GRANT COUNTY ROAD DEPARTMENT |              |
| SURVEYED BY                                        | R.D.B. & J.L.W. & J.L.M.     | Apr-June '84 |
| Scale: 1"=100'                                     | Drawn by: J.L.W.             | 6/84         |