



Survey No. 81

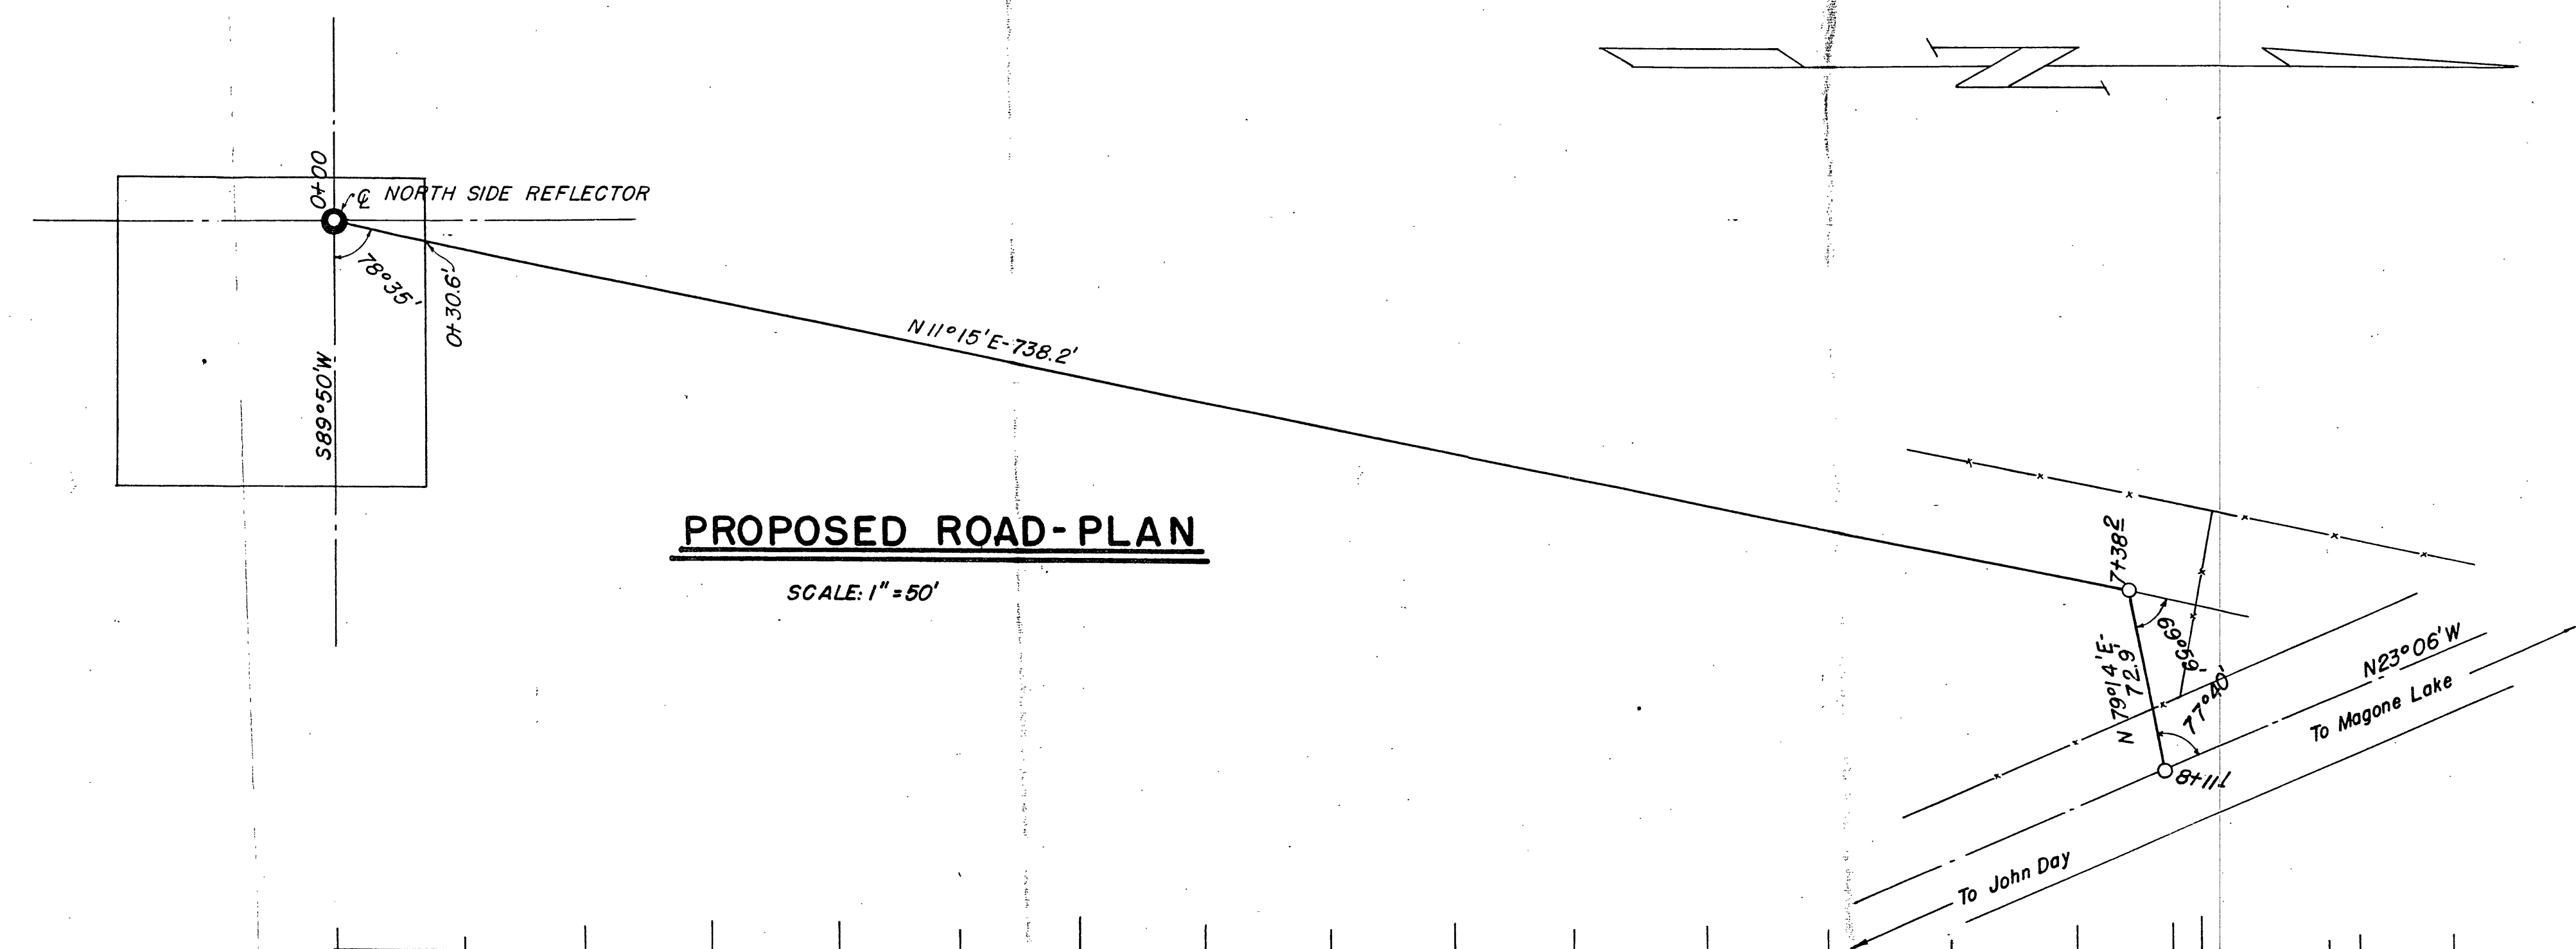

PROPOSED ROAD-PLAN
SCALE: 1" = 50'

All in Sec. 22, T13S, R31E, W.M.

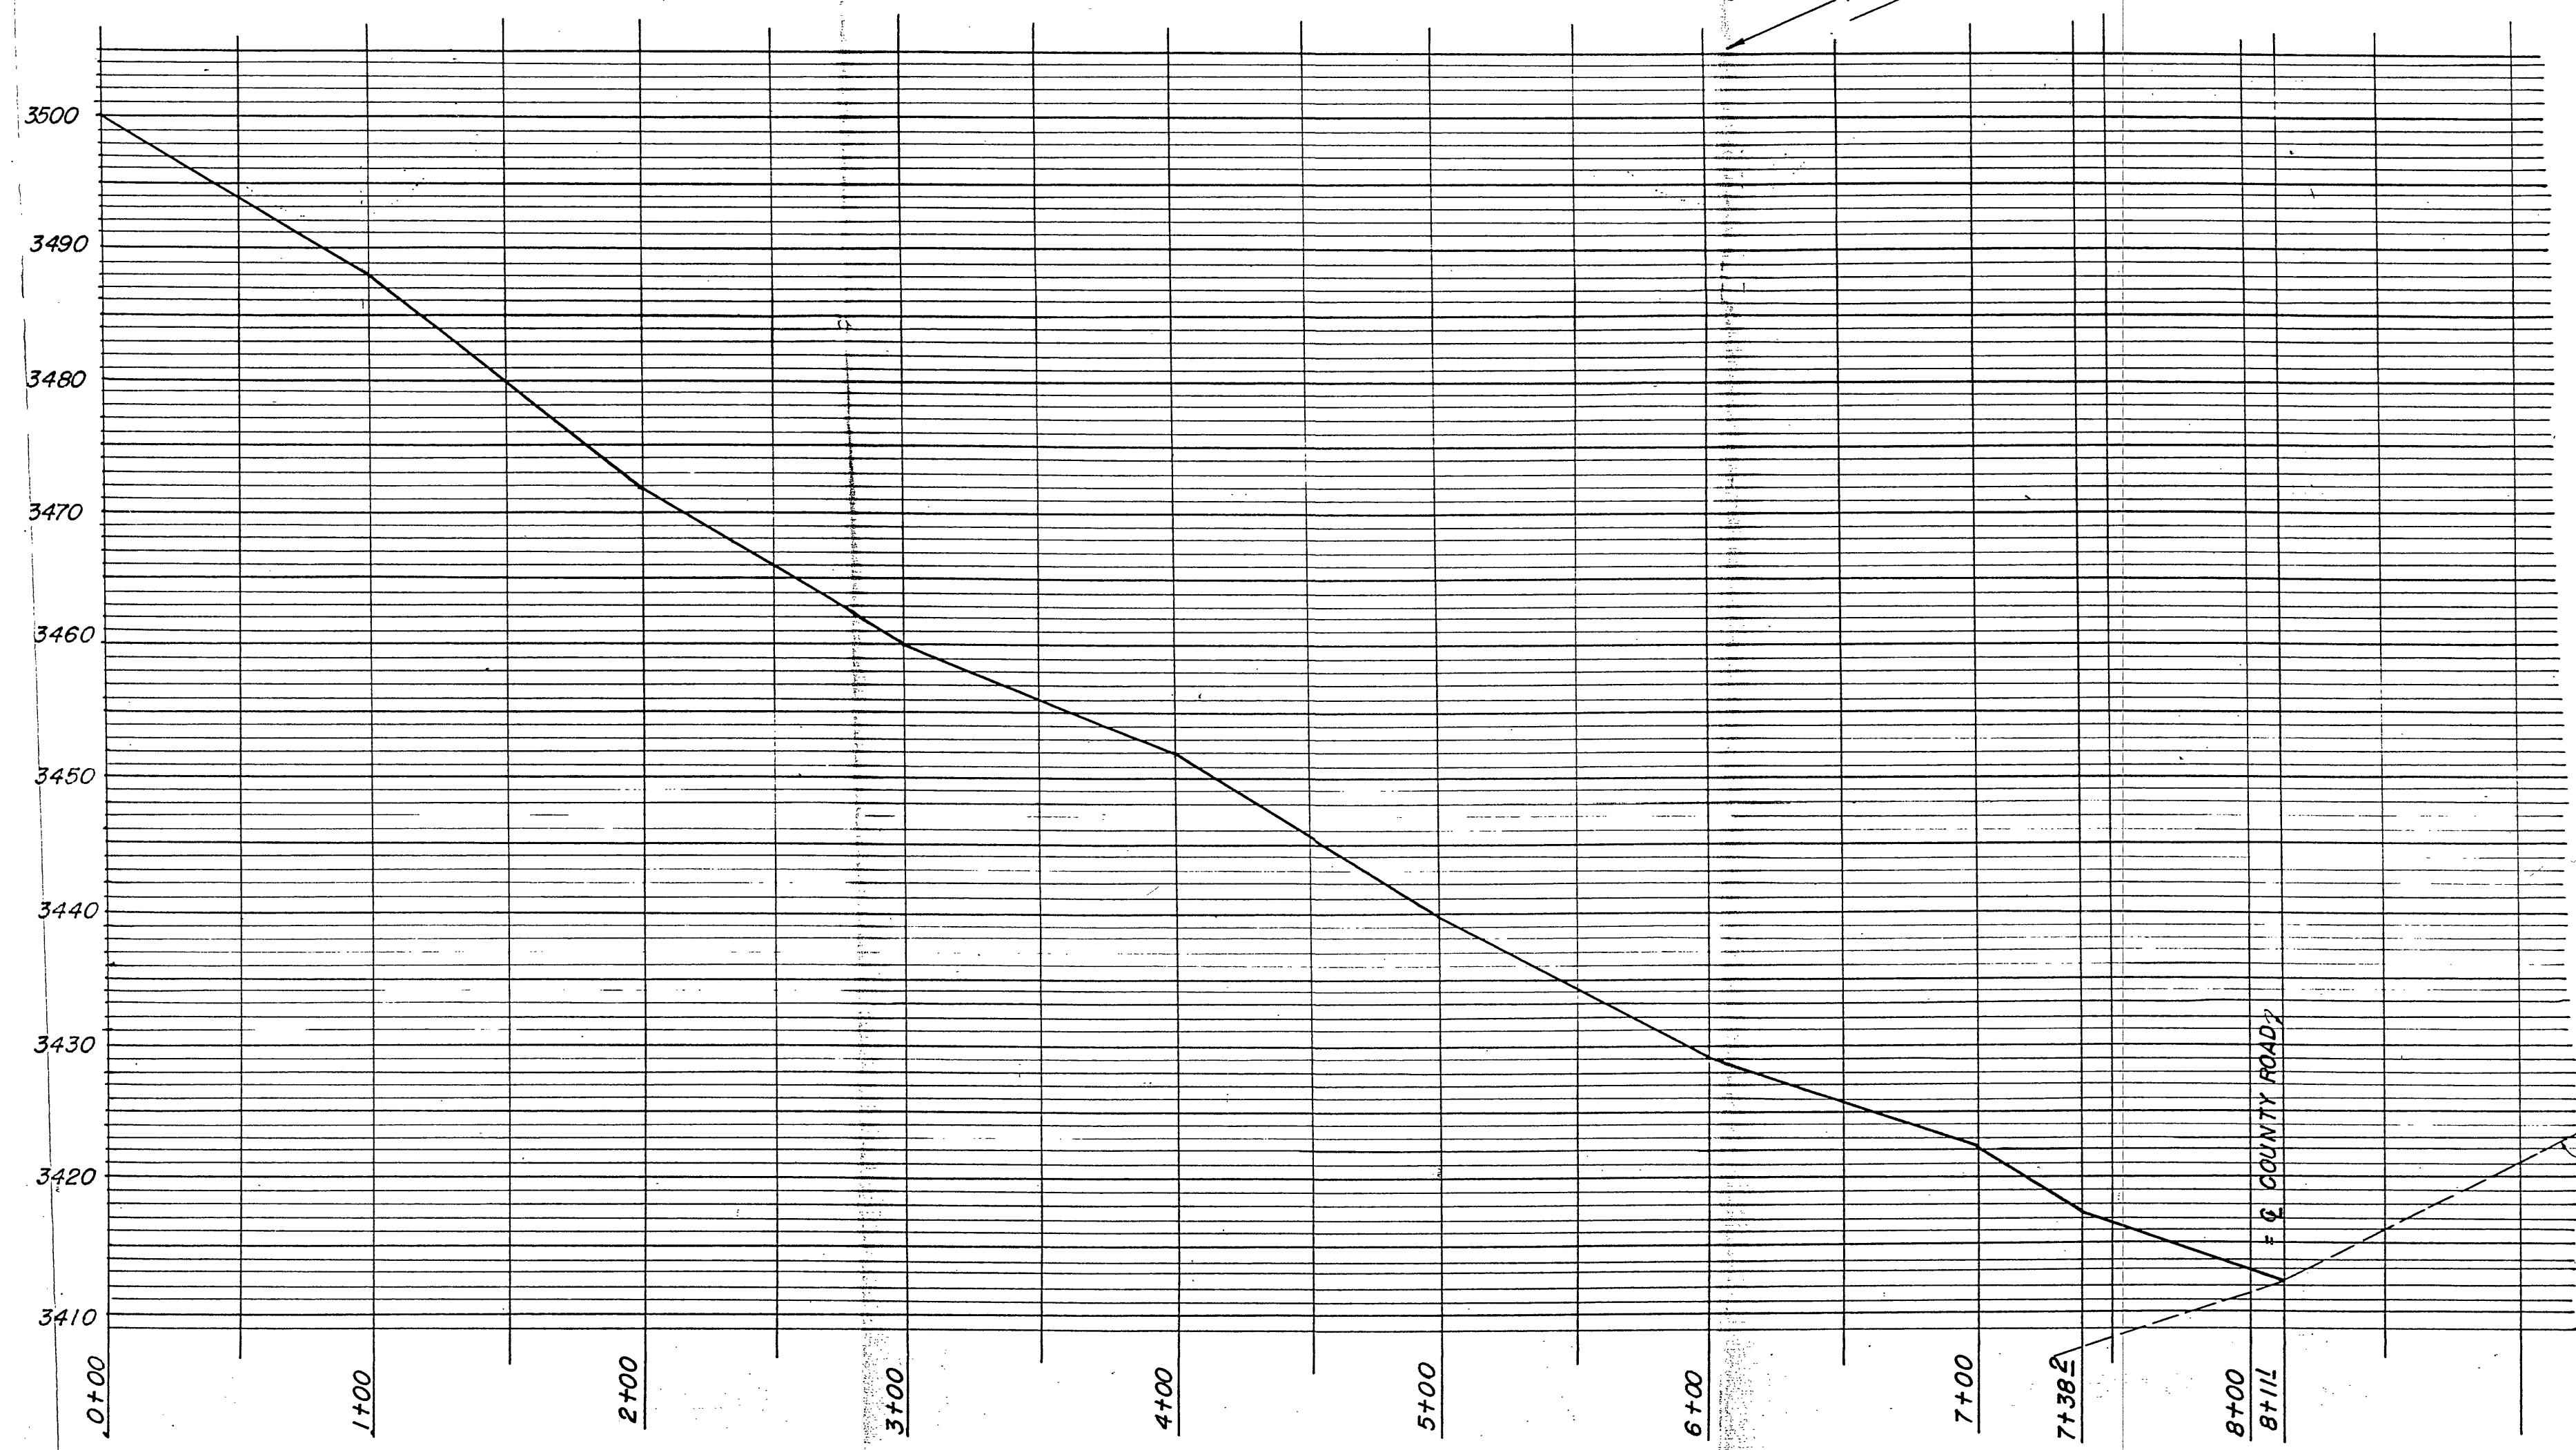

PROPOSED ROAD-PROFILE
SCALE: 1" = 50' (Horiz.)
1" = 10' (Vert.)

John R. Gray R.P.E. 3352 359 N.E.130 th. Place AL4-7550 Portland 30, Oregon		
PROPOSED ROAD- PLAN & PROFILE NORTH SIDE M.W.R. REFLECTOR SITE John Day, Grant County, Oregon		
Dr. by: <i>[Signature]</i>	12-8-58	2 of 2 JOB 58-10. <i>[Signature]</i>
Check. by: <i>[Signature]</i>	12-8-58	