

LEGEND

SET A 2 1/2" O.D. X 30" LONG ALUMINUM PIPE WITH 3 1/4" ALUMINUM CAP MARKED AS PER CORNER DIAGRAM SHOWN ON CORNER SUMMARY.

INDICATES U.S.F.S. PROPERTY BOUNDARY POSTED UNDER THIS CONTRACT WITH 6 FOOT LONG STEEL FENCE POSTS WITH U.S.F.S. PROPERTY BOUNDARY SIGNS ATTACHED (54-2).


RECORD SURVEY INFORMATION BY JAMES P. CURRIN, DEPUTY SURVEYOR, UNDER GENERAL LAND OFFICE CONTRACT NO. 348 DATED JANUARY 22, 1880.

RECORD SURVEY INFORMATION BY HENRY W. COOKE, DEPUTY SURVEYOR, UNDER GENERAL LAND OFFICE CONTRACT NO. 494 DATED JANUARY 16, 1884.

RECORD SURVEY INFORMATION BY BAMFORD ROBB, DEPUTY SURVEYOR, UNDER GENERAL LAND OFFICE CONTRACT NO. 366 DATED AUGUST 18, 1880.

CORNER MONUMENT NUMBER-SEE CORNER SUMMARY FOR ADDITIONAL INFORMATION.

SECTION 25~U.S.F.S.

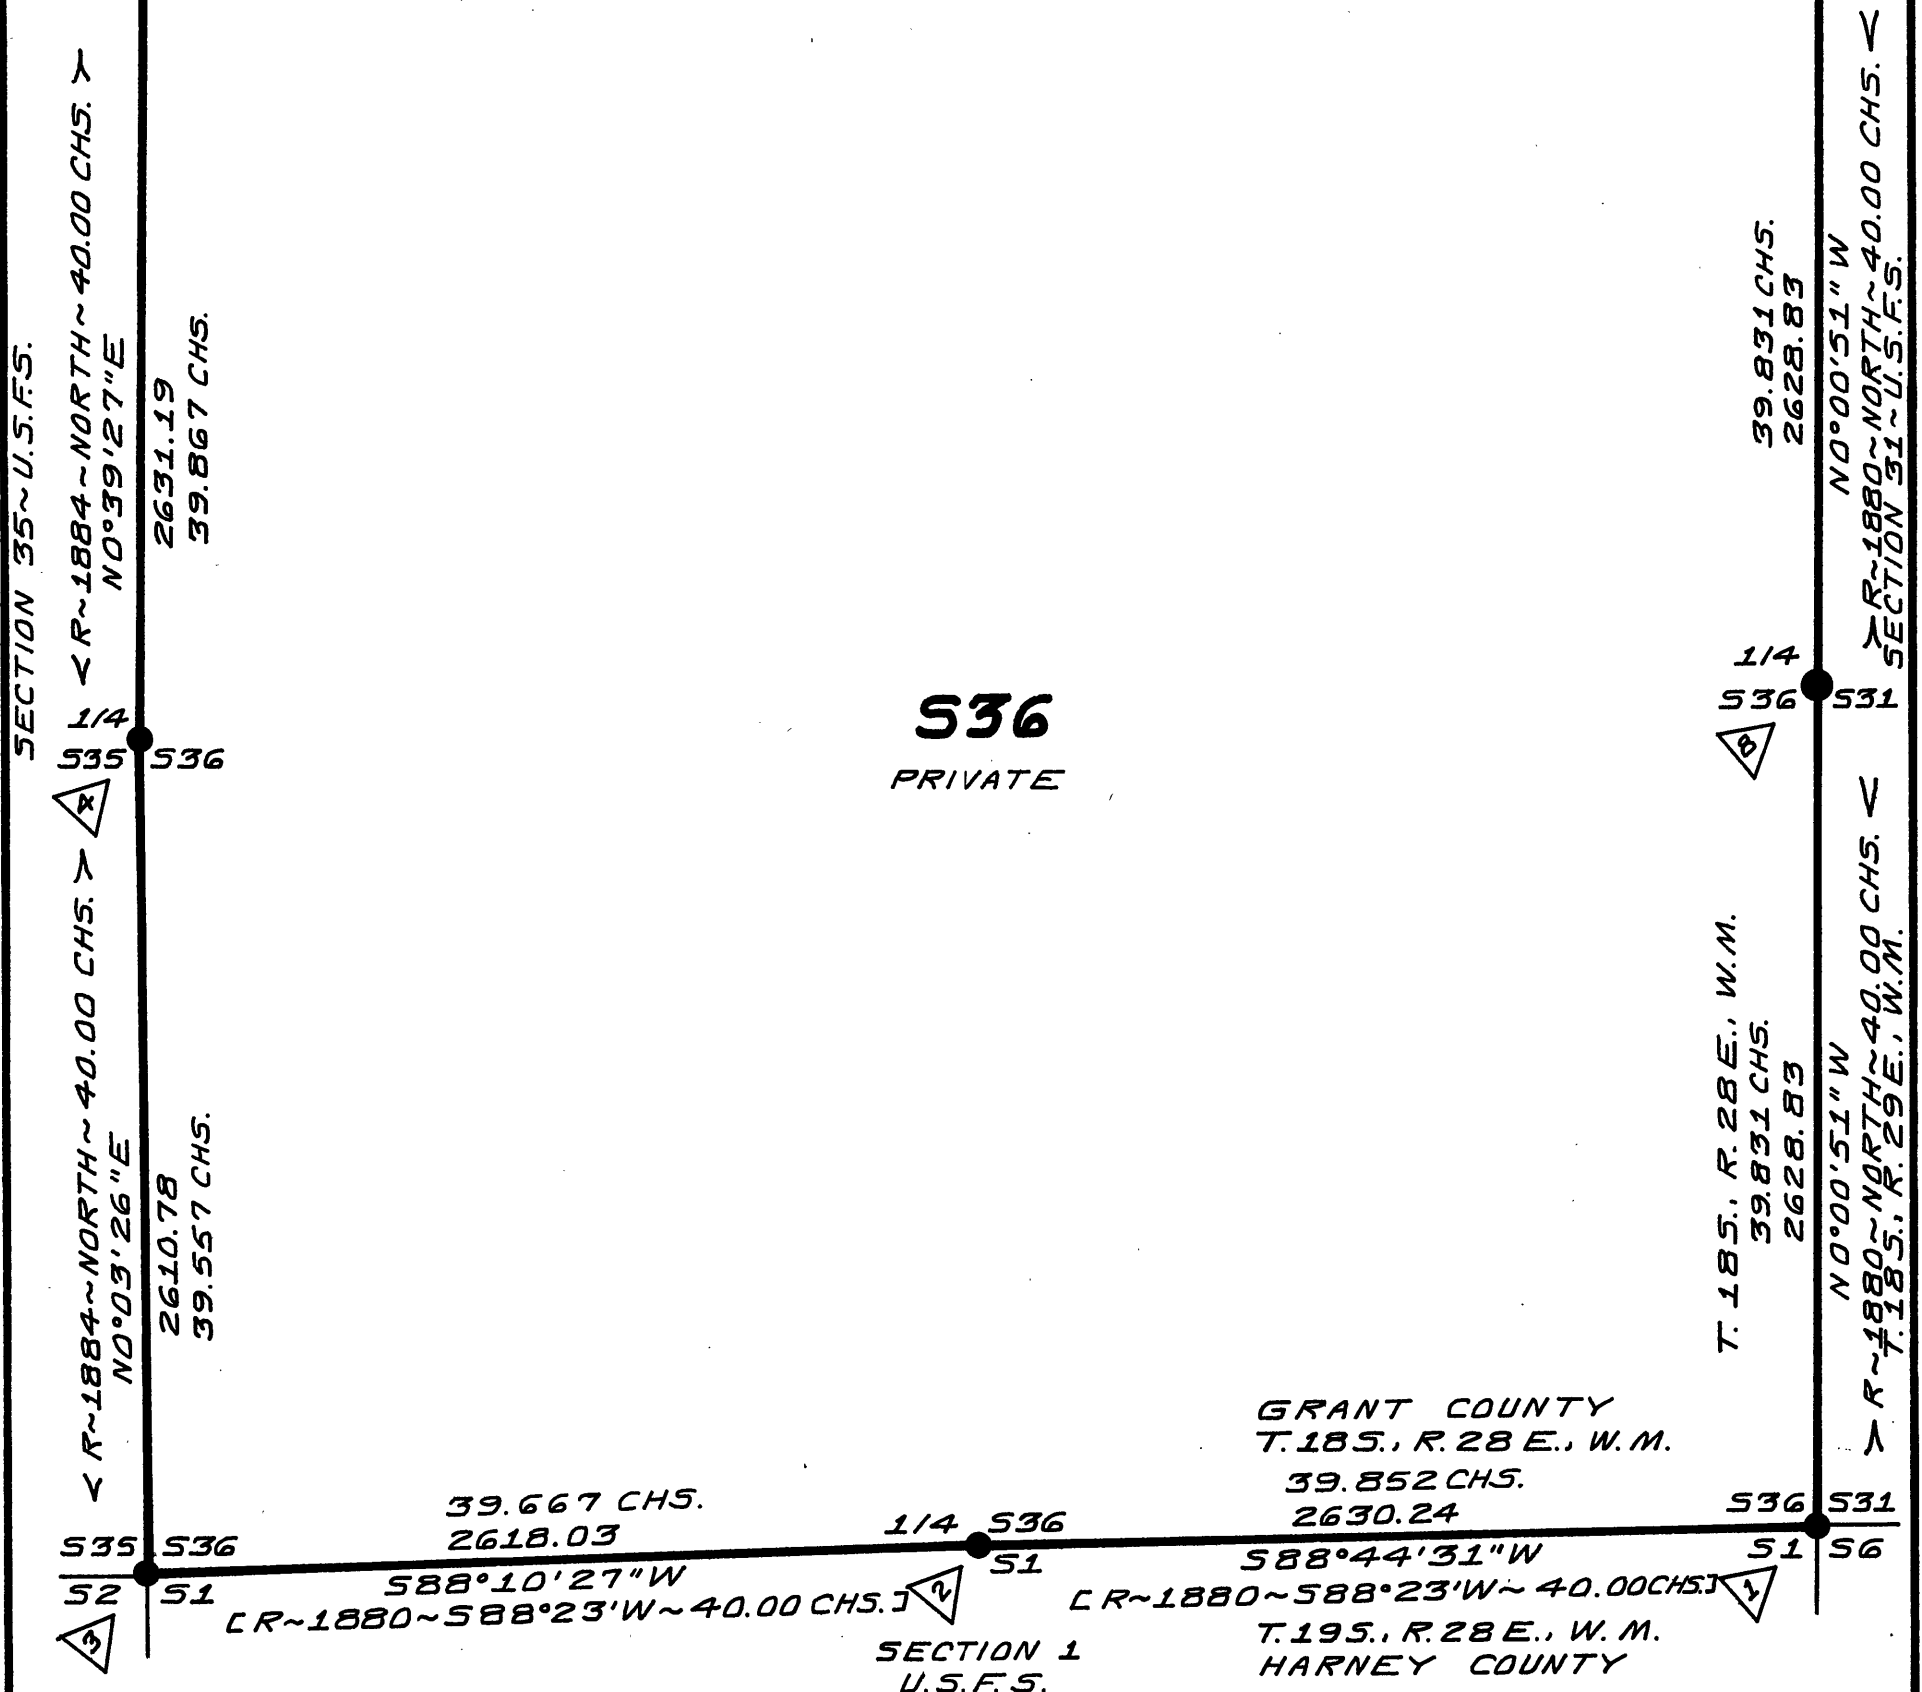

RECORDATION
OFFICE OF COUNTY SURVEYOR,
COUNTY OF Grant,
STATE OF OREGON. I HEREBY
CERTIFY THAT THE WITHIN IN-
STRUMENT WAS FILED FOR RECORD
ON THE 18 DAY OF Jan,
1985.

Robert D. Day
COUNTY SURVEYOR

SURVEY OF EXTERIOR LINES OF SECTION 36, TOWN-
SHIP 18 SOUTH, RANGE 28 EAST, W.M., GRANT
COUNTY, OREGON
MALHEUR NATIONAL FOREST
DON CADASTRAL SURVEY-BURNS RANGER DISTRICT
CONTRACT NO. 53-04H1-3-9357N

ARMSTRONG SURVEYING & ENGINEERING, INC.
378 EAST SECOND STREET
PRINEVILLE, OREGON 97754
503/447-7791

SHEET 1 OF 3

REGISTERED
PROFESSIONAL
LAND SURVEYOR

David B. Armstrong
1/9/85 OREGON
AUGUST 22, 1973
DAVID B. ARMSTRONG
1026

W.O. 83-414B