



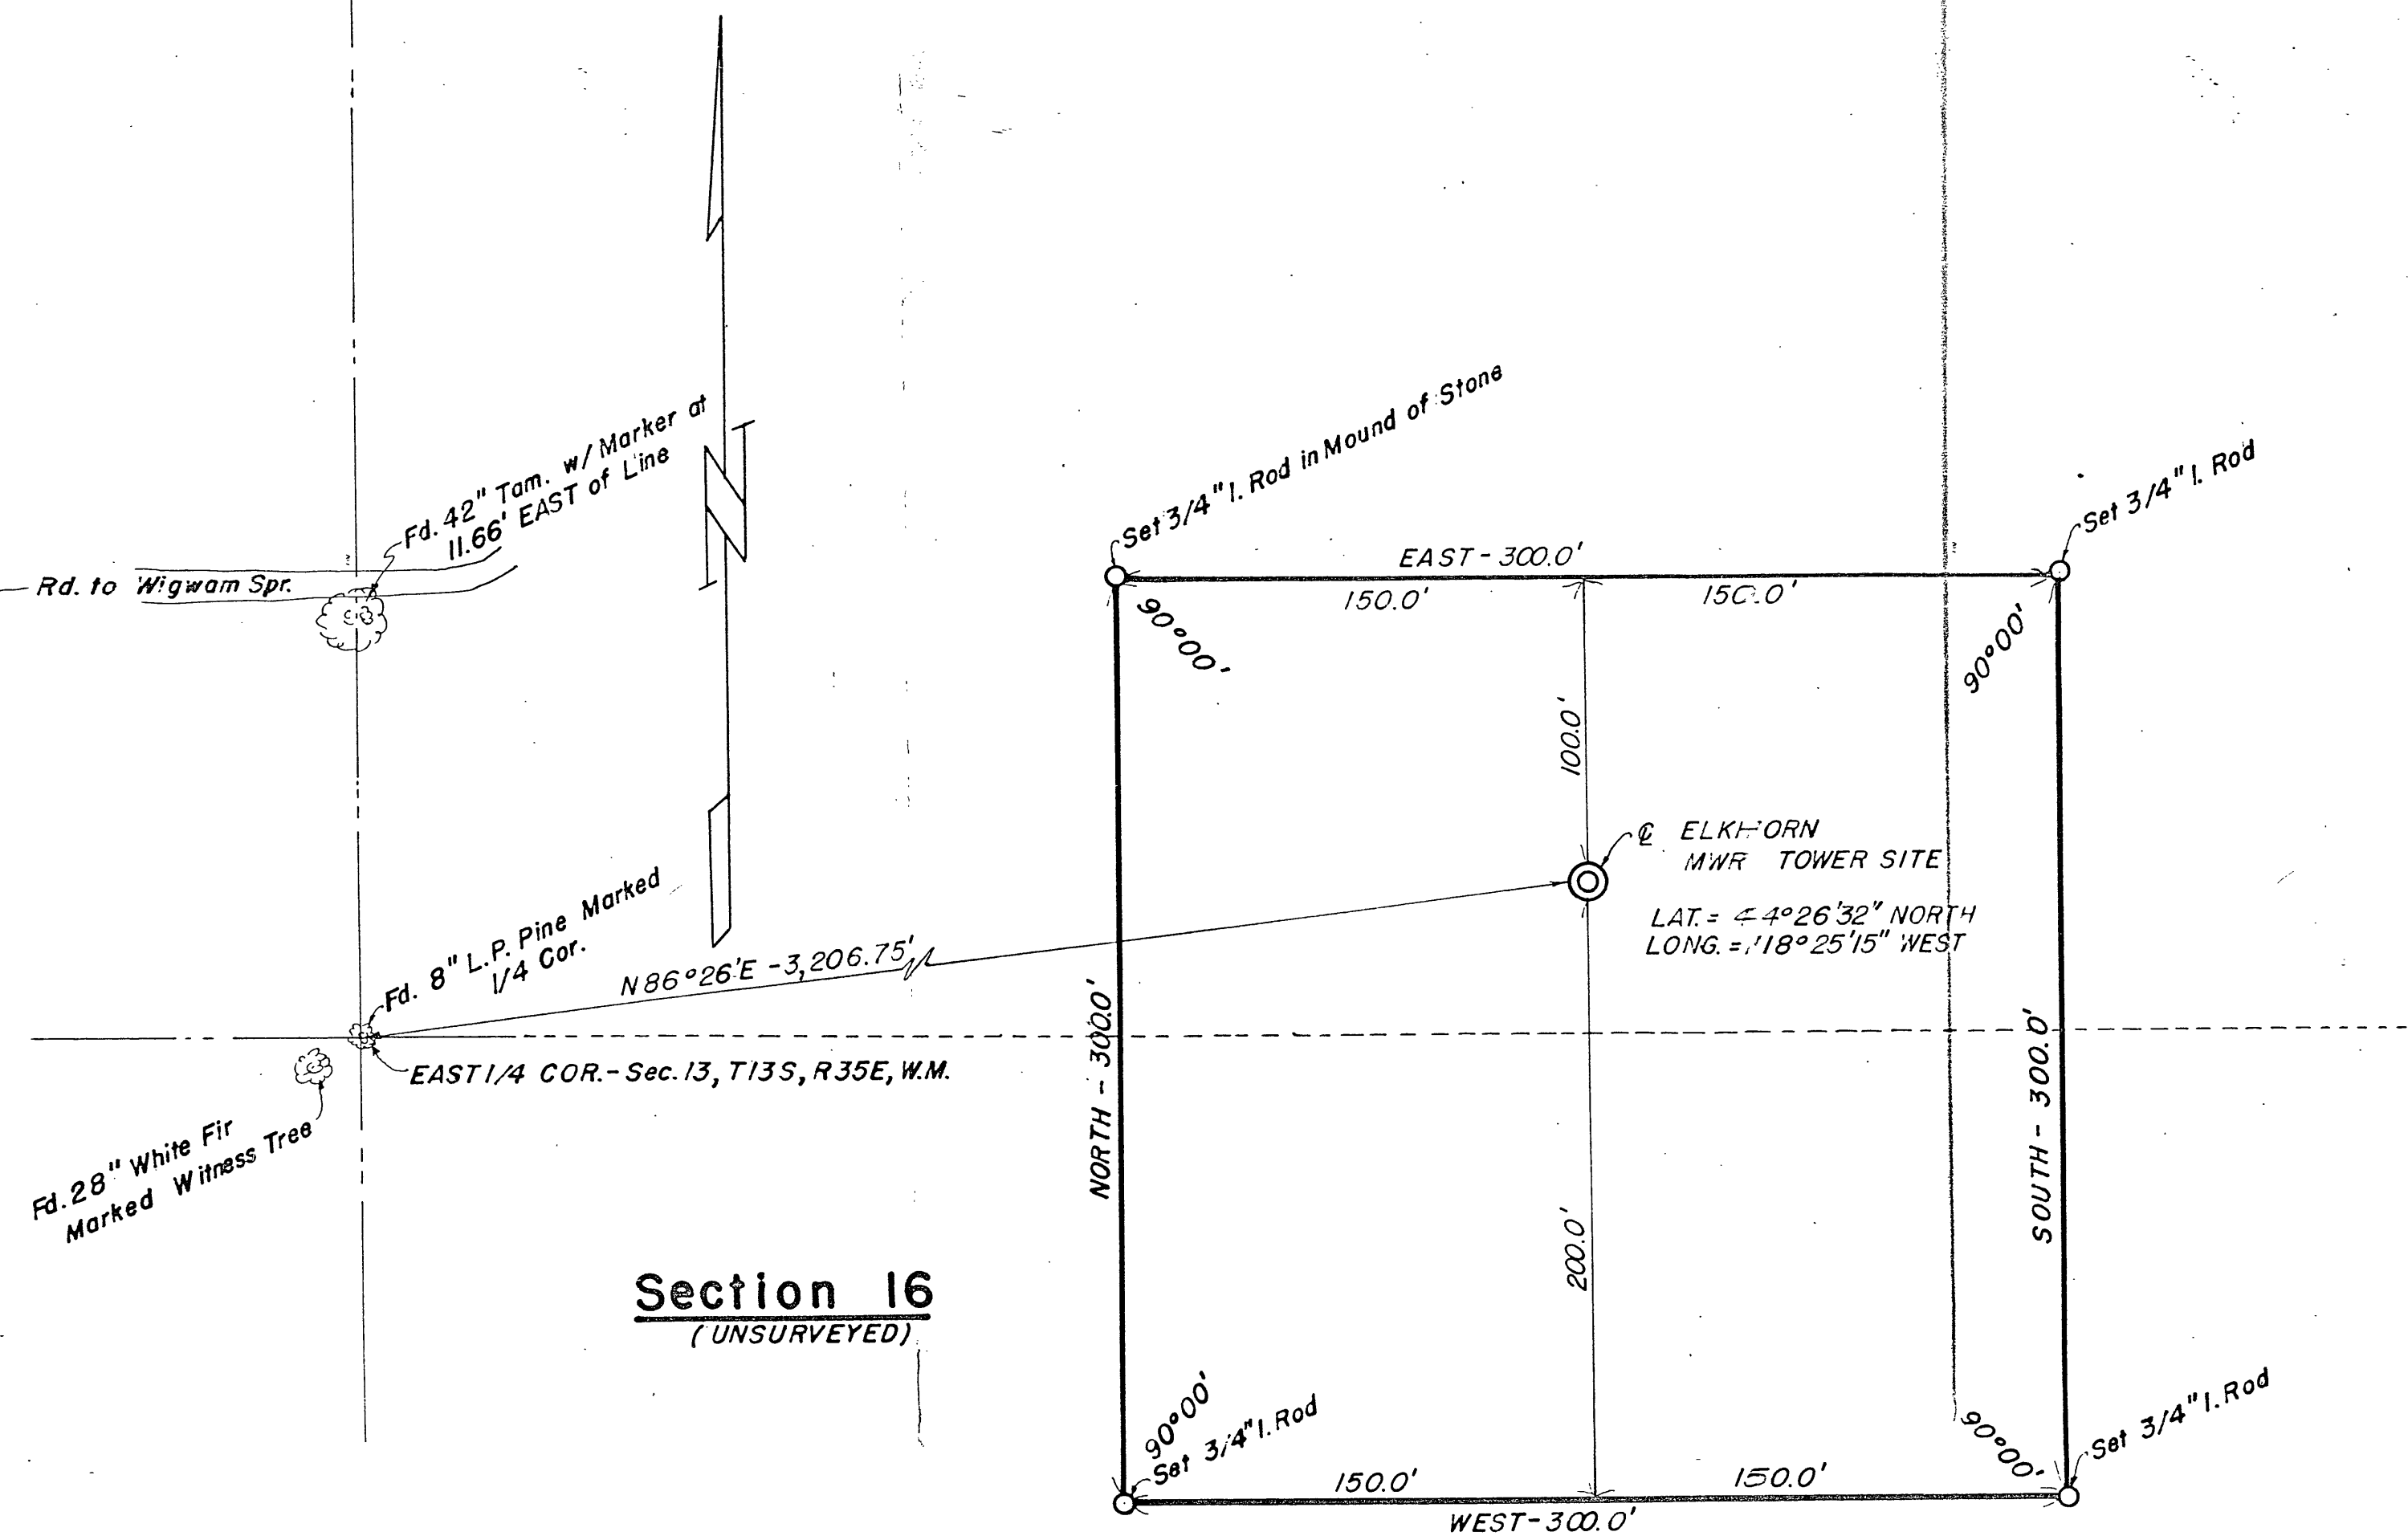


Section 16
(UNSURVEYED)

SURVEY
SCALE: 1" = 50'

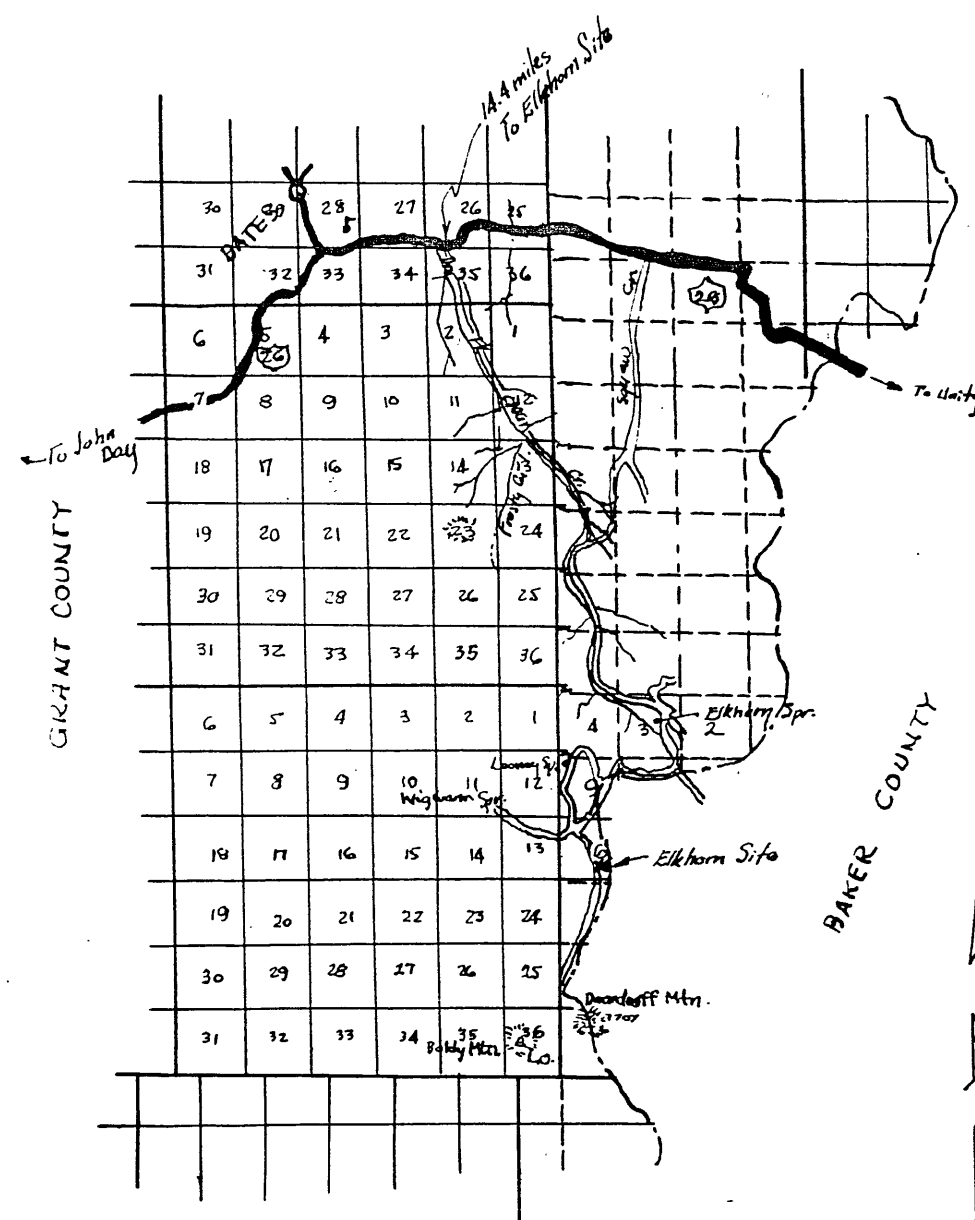

VICINITY MAP
SCALE: 1" = 3 Miles

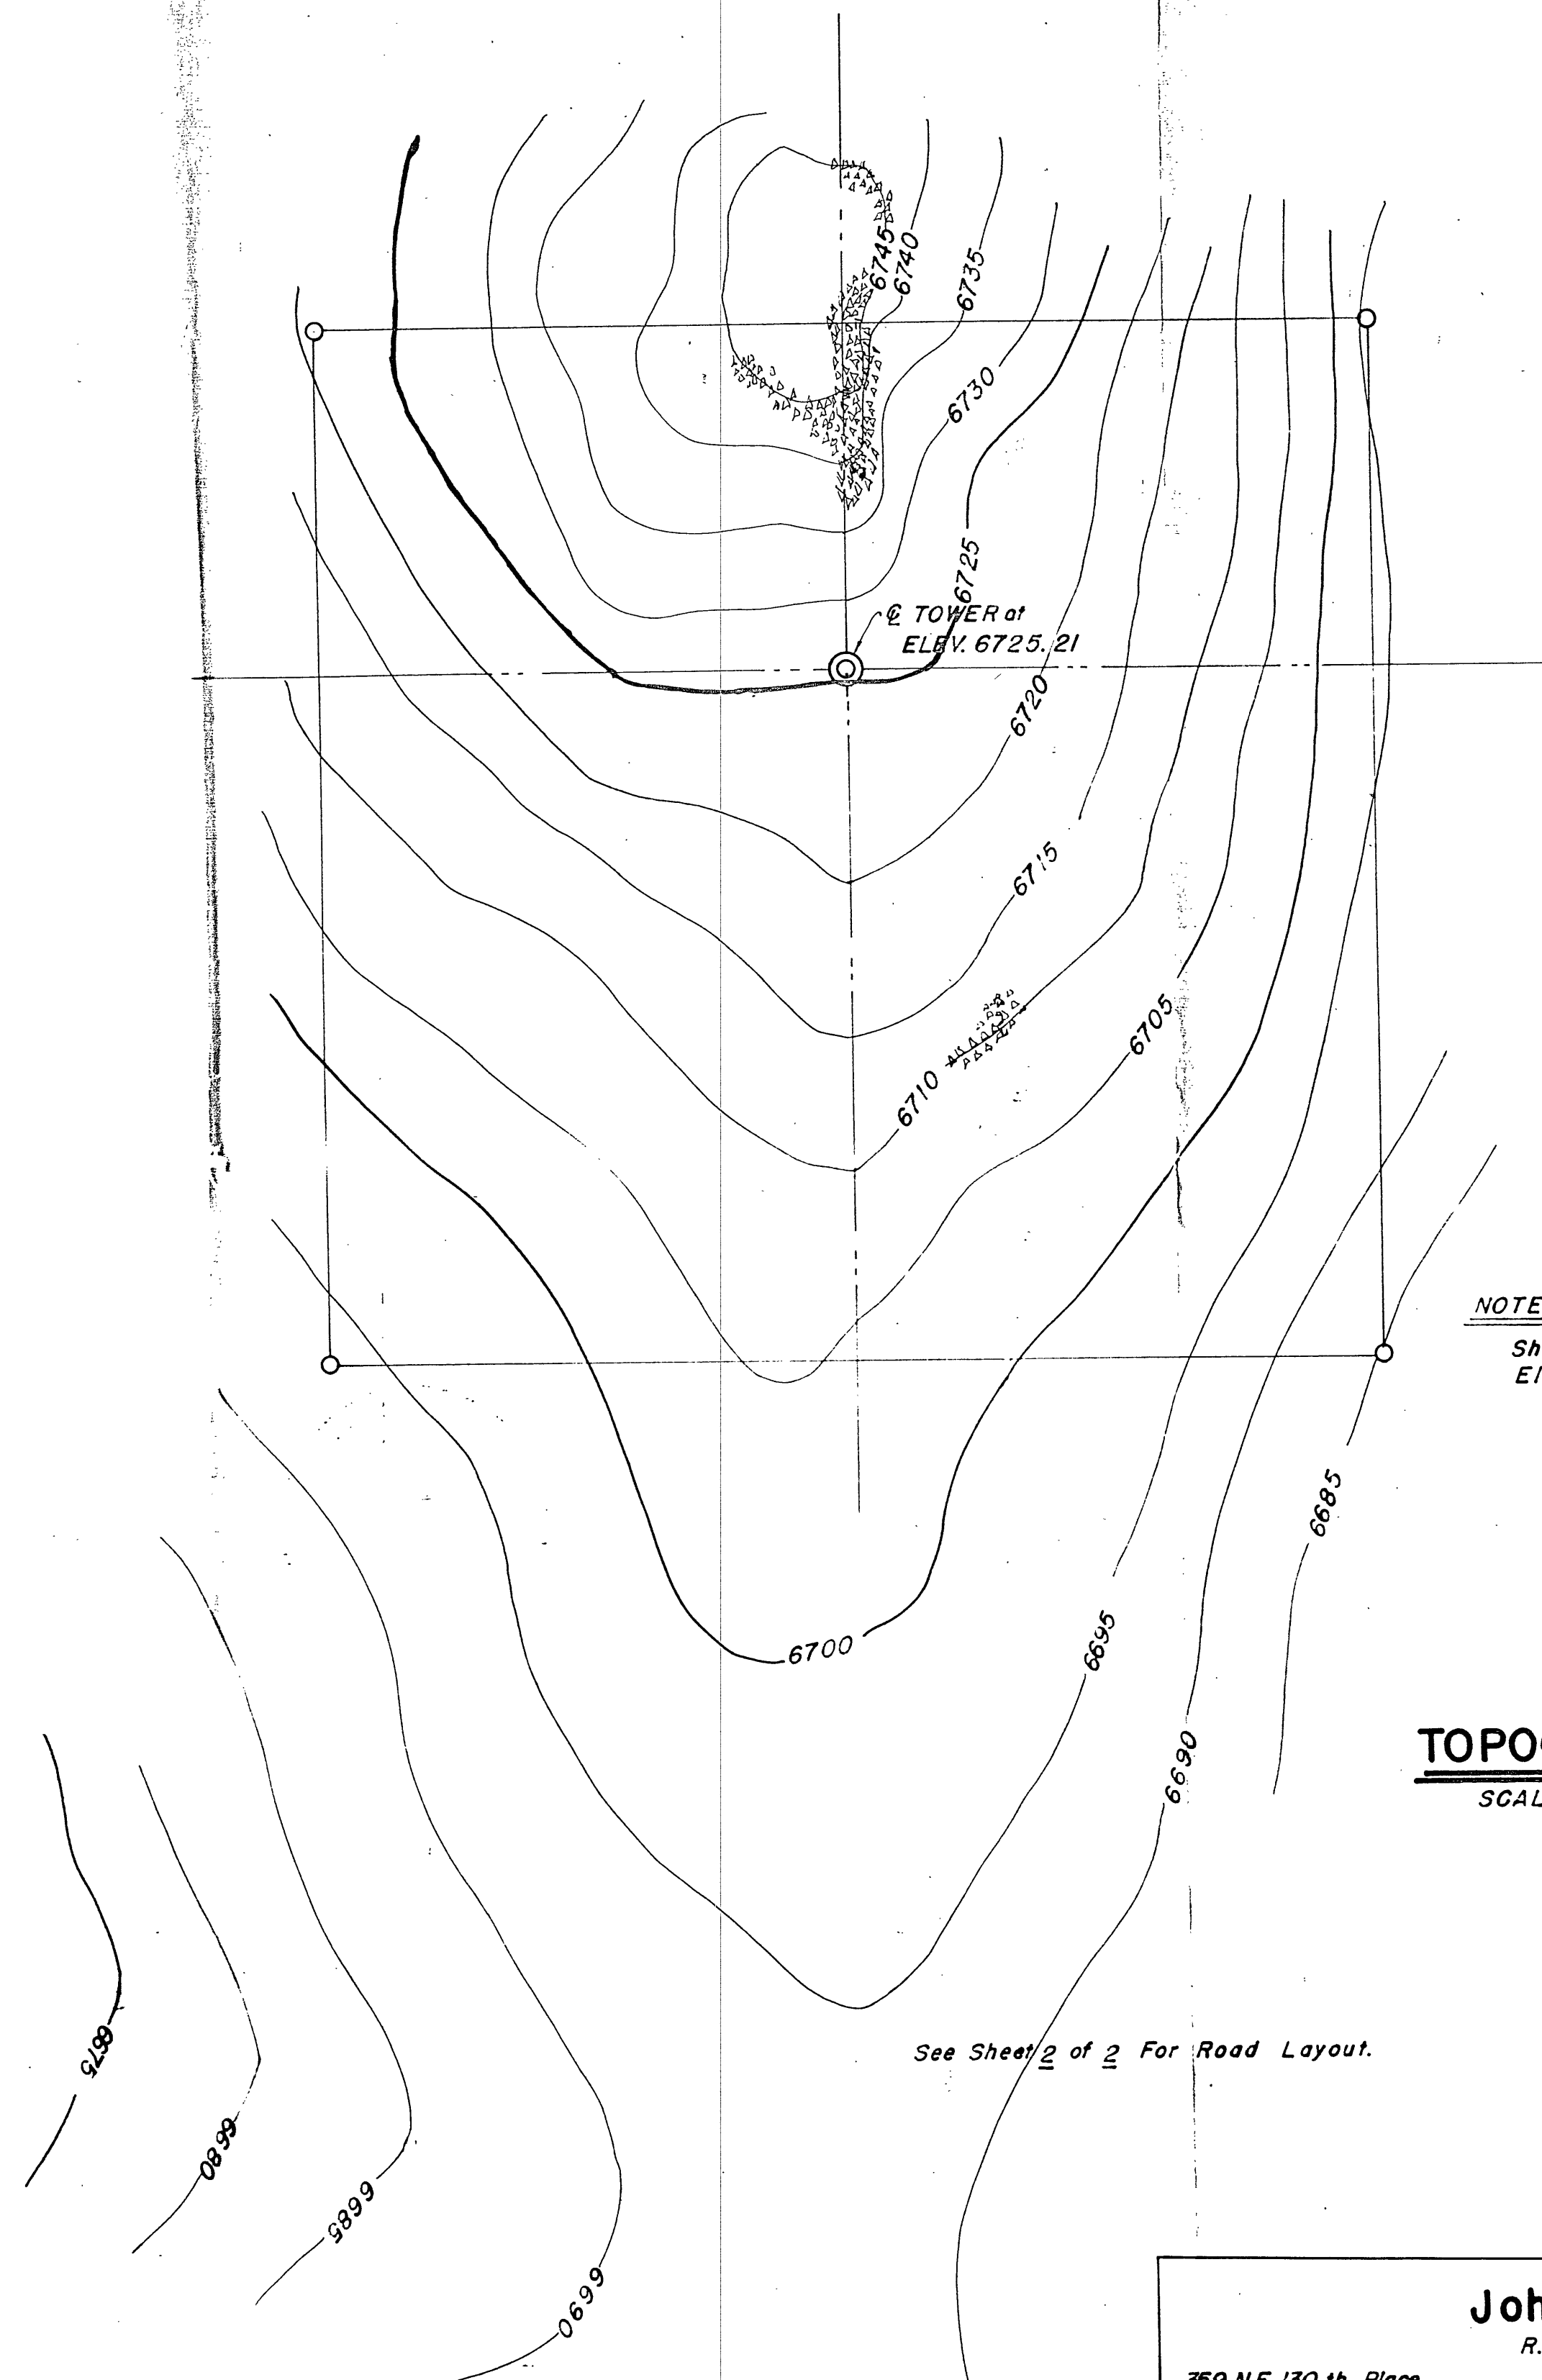

NOTE:
Shale Rock at 2'-4' Max. Depth.
Elev. are Based on U.S.G.S Datum.

TOPOGRAPHY
SCALE: 1" = 40'

See Sheet 2 of 2 For Road Layout.

John R. Gray R.P.E. 3352 359 N.E. 130 th. Place AL 4-7550 Portland 30, Oregon		
SURVEY & TOPOGRAPHY ELKHORN MWR TOWER SITE Grant-Baker Counties, Oregon		
Dr. by: <i>John R. Gray</i> Checked by: <i>John R. Gray</i>	10-16-58 10-16-58	1 of 2 JOB 58-5