


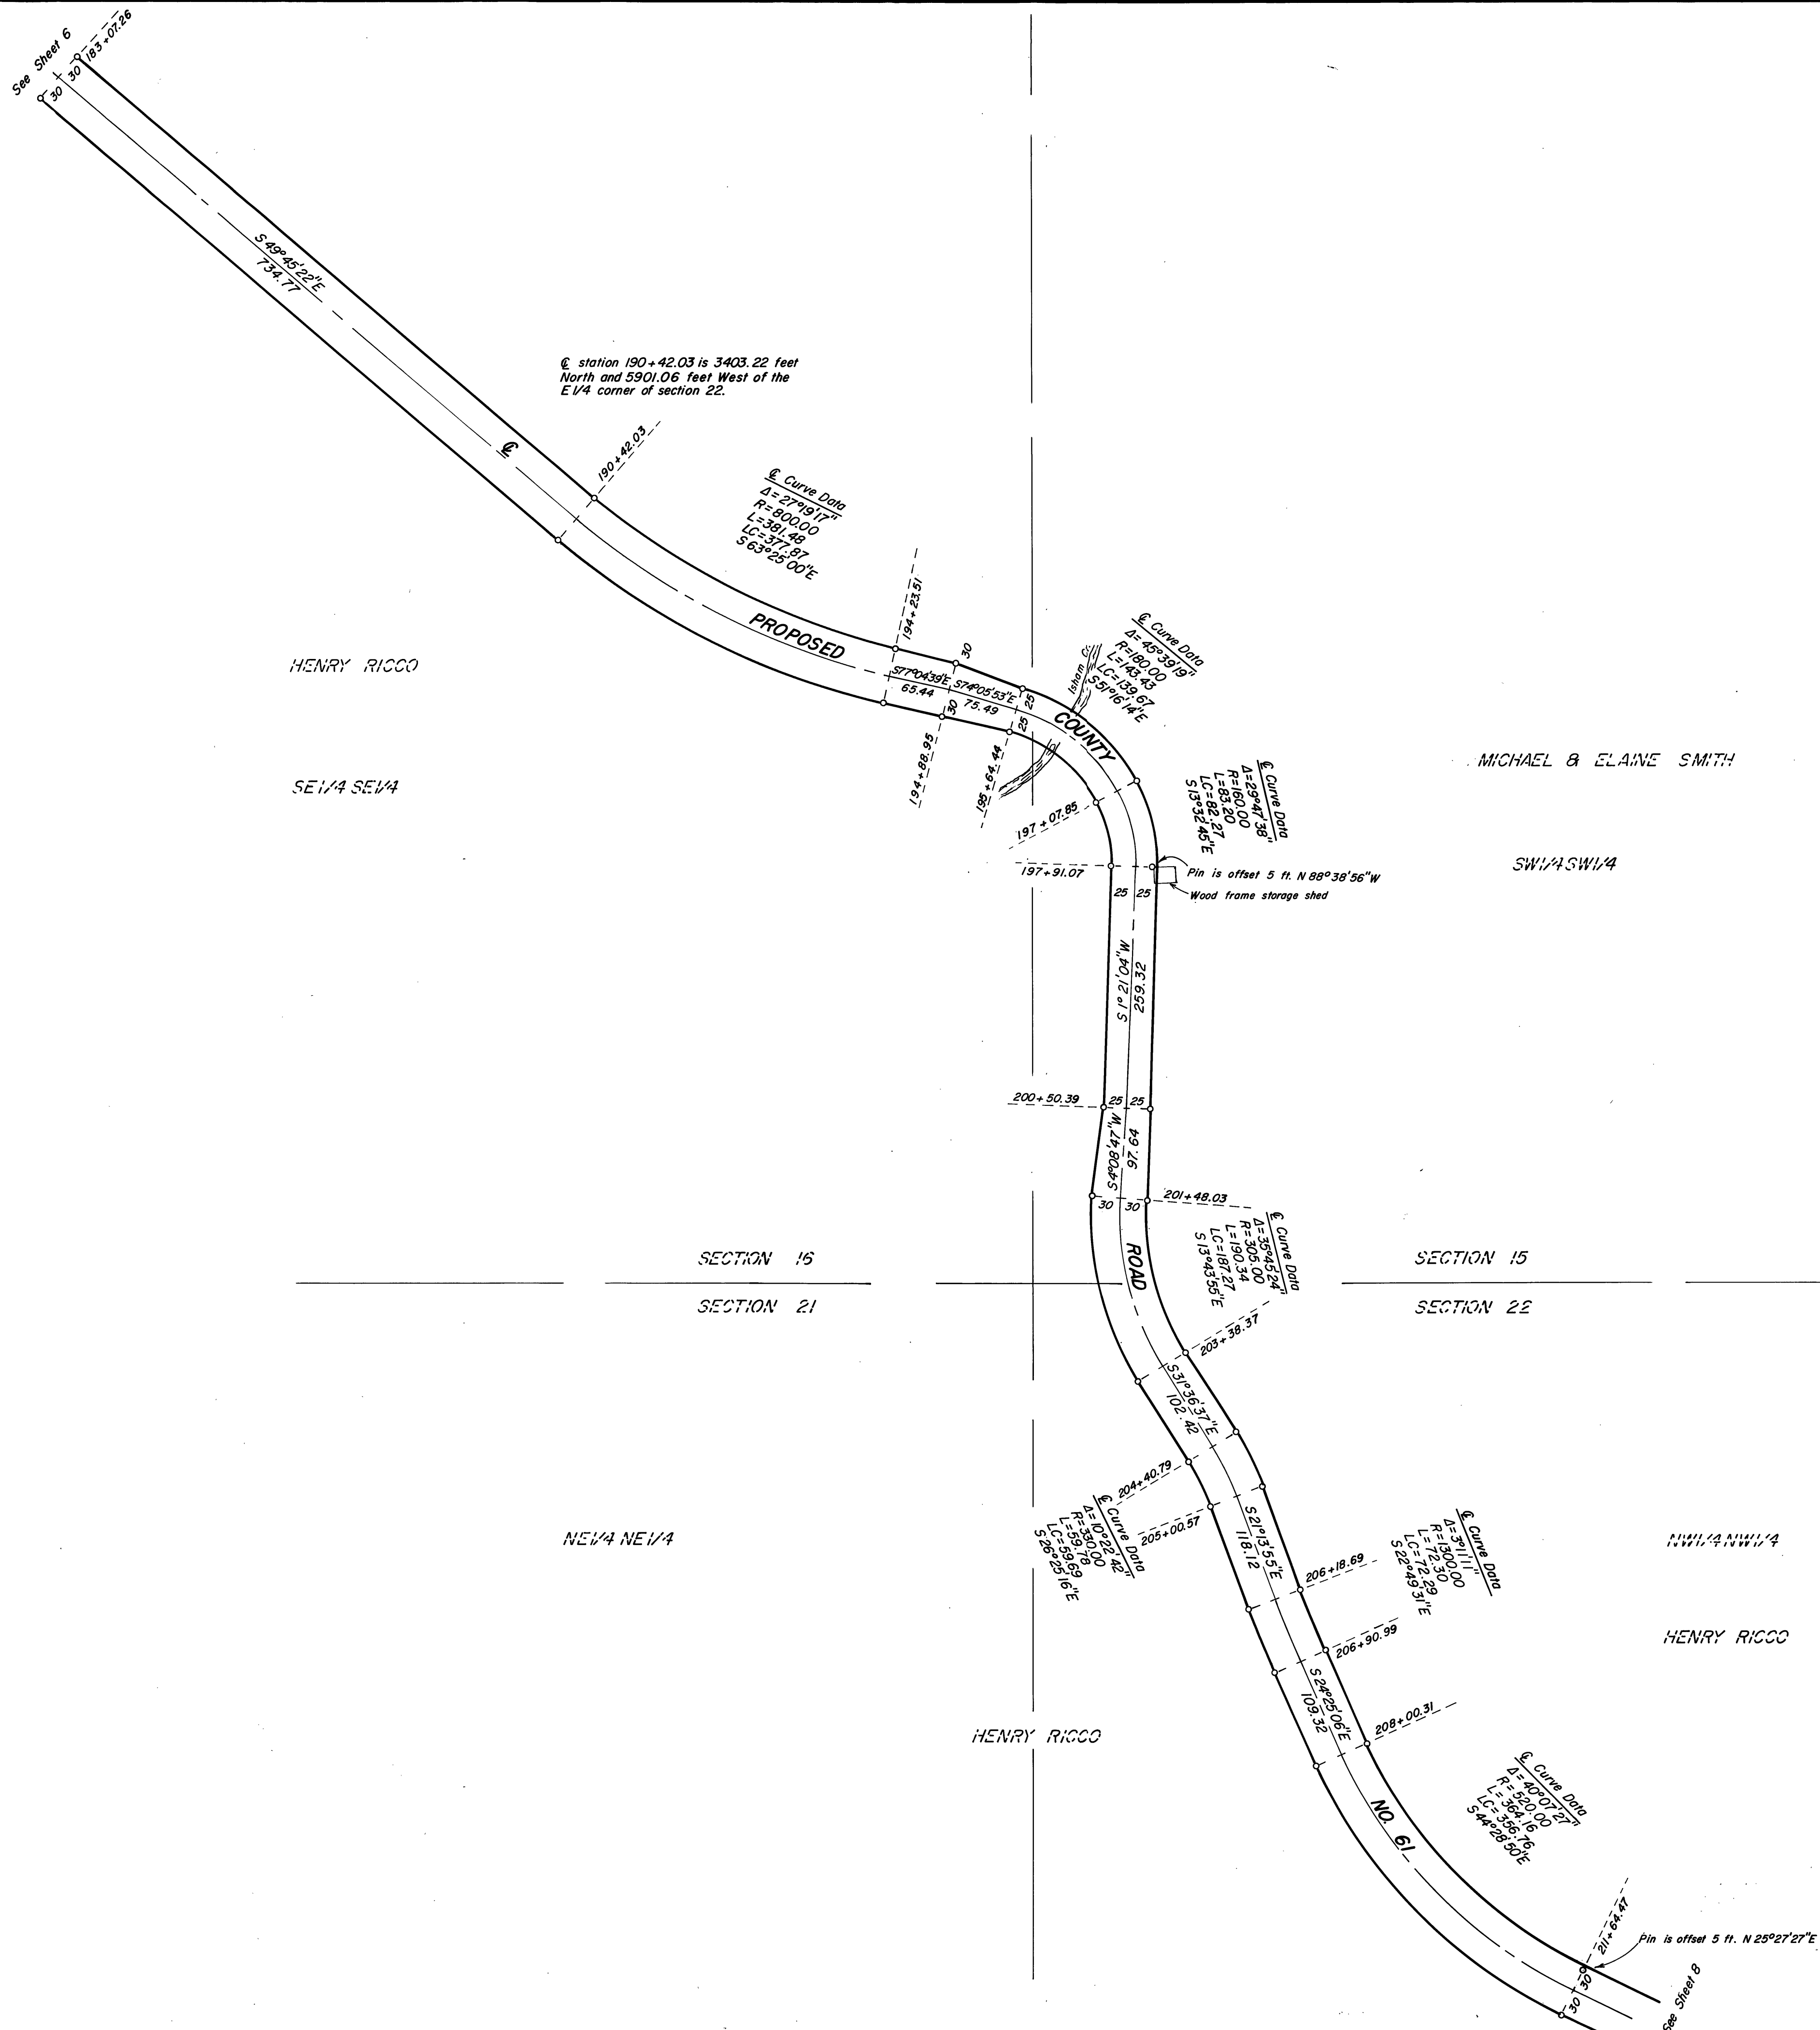

RECEIVED AND
FILED
JUL 15 1985
OFFICE OF COUNTY SURVEYOR
Robert D. Bagett
Attest: *Mary J. Houten*

REGISTERED
PROFESSIONAL
LAND SURVEYOR
Robert D. Bagett
OREGON
JULY 12, 1982
ROBERT D. BAGETT
598

SHEET 7 OF 10		
BAGETT, GRIFFITH & ASSOCIATES John Day, Oregon		
PROPOSED COUNTY ROAD NO. 61		
GRANT COUNTY OREGON		
Surveyed For	GRANT COUNTY ROAD DEPARTMENT	
Surveyed By	R.D.B. & J.L.W. & T.O.S.	Feb-June '85
Scale: 1" = 100'	Drawn by: J.L.W.	June '85