


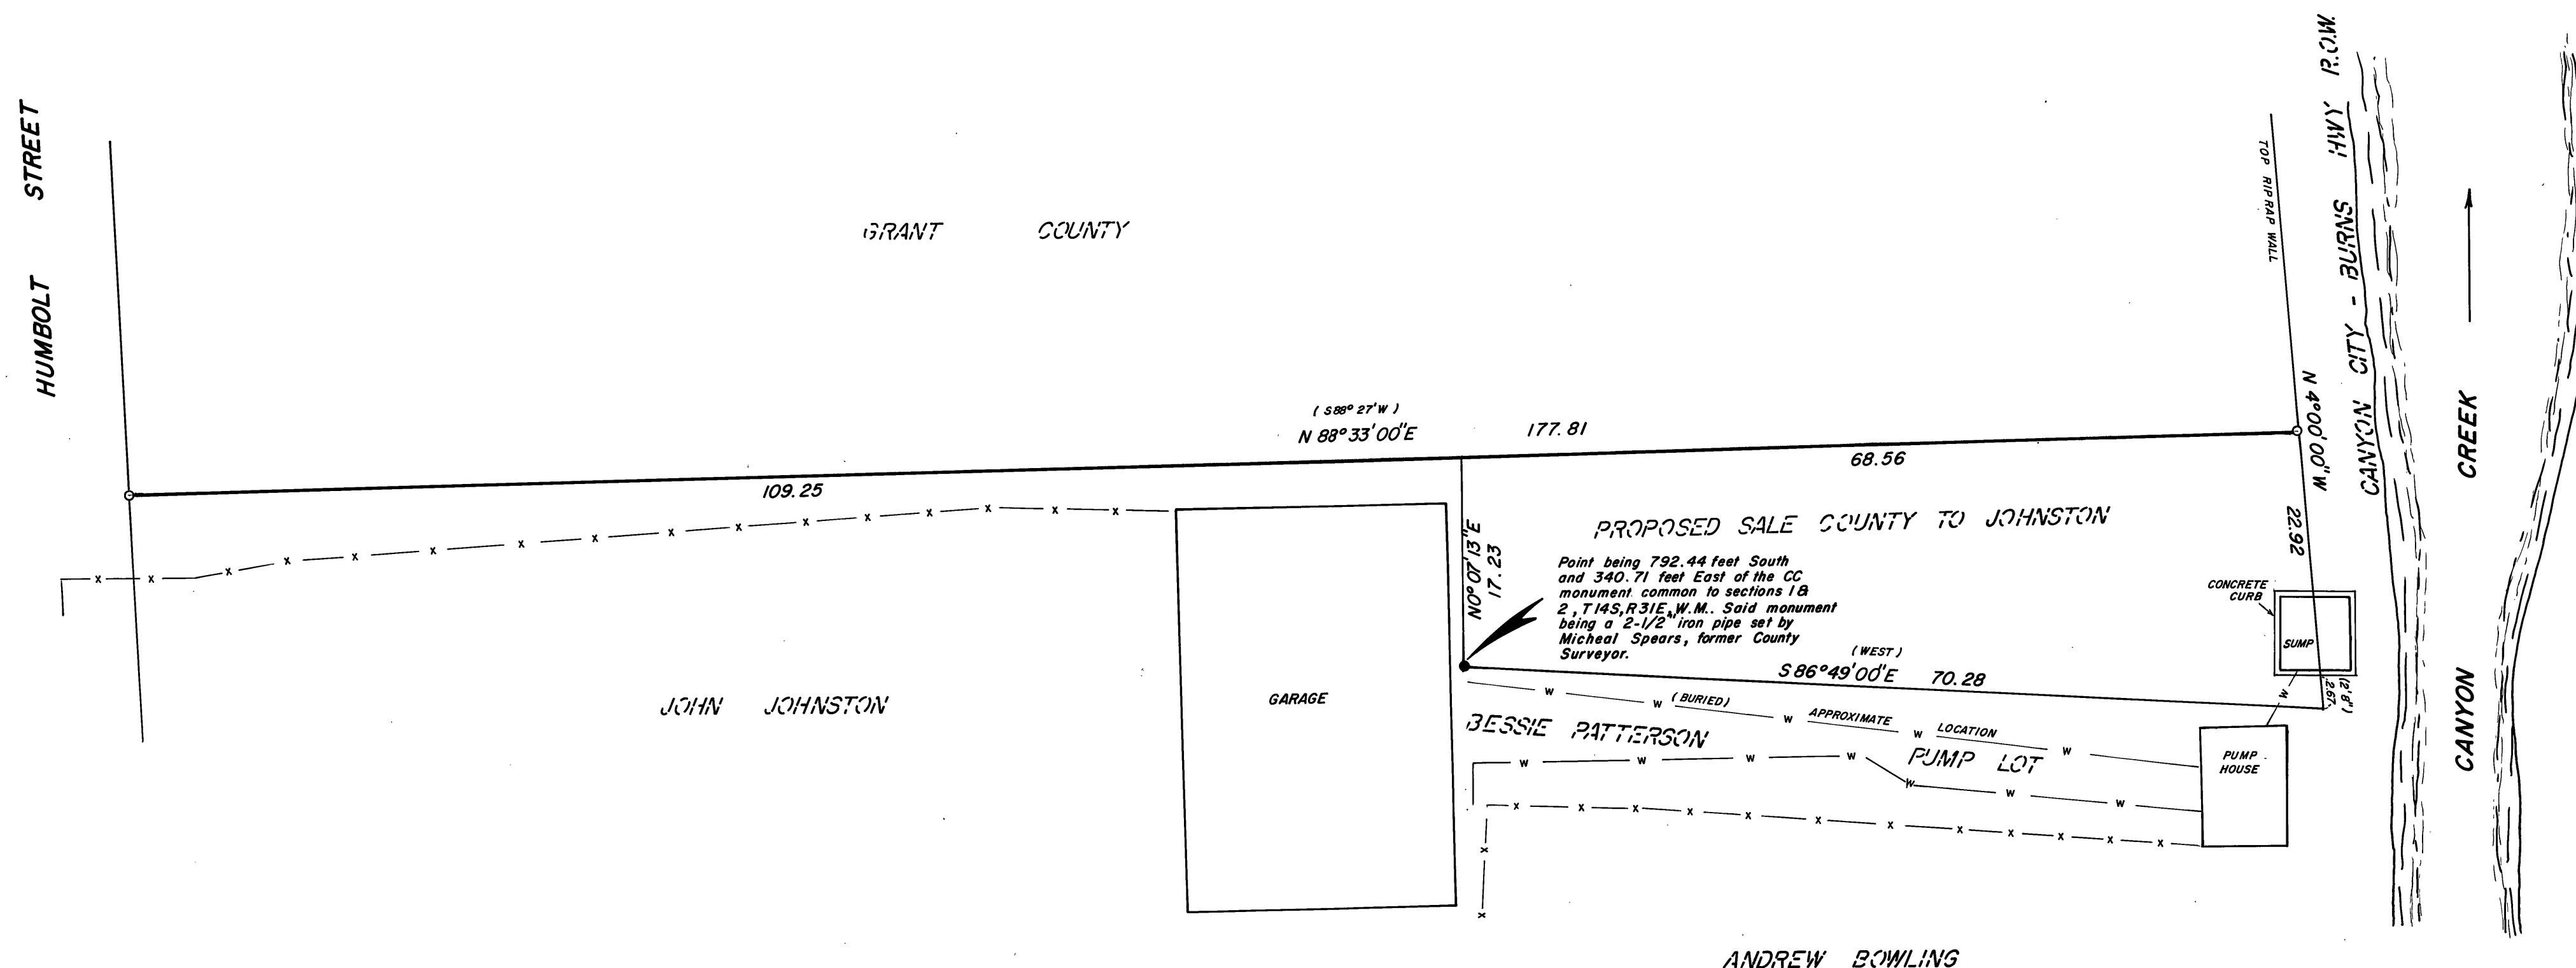

BASIS OF BEARINGS
SOLAR OBSERVATION



REFERENCES

Deed Record Book 38 Page 443
39 37
40 193-194
41 418
122 595-597
127 738

See attached narrative

LEGEND

- Found 3/4" I.D. iron pipe of record
- Set 5/8" x 30" iron pipe with attached yellow plastic cap marked B-G-A SURVEY MARKER.
- () Deed record measurement
- x — x Fence line
- w — Water line

RECEIVED AND
FILED

JUL 15 1985

OFFICE OF COUNTY SURVEYOR

Attest: *Robert D. Baggett*

REGISTERED
PROFESSIONAL
LAND SURVEYOR

Robert D. Baggett
OREGON
JULY 12, 1969
ROBERT D. BAGETT
598

 **BAGETT - GRIFFITH & ASSOCIATES**
John Day, Oregon

MAP OF A SURVEY
SITUATED IN GOV'T LOT 4, SECTION 1,
T14S, R31E, W.M.
CANYON CITY
GRANT COUNTY, OREGON

SURVEYED FOR	GRANT COUNTY COURT	
SURVEYED BY	R.D.B. & J.L.W.	7/8/85
Scale: 1" = 10'	Drawn by: J.L.W.	7/9/85

RECORD MAP OF SURVEY NO. 876