


N 1/4 CORNER
SEC. 26, T.13S, R.31E.W.M.

1/16 CORNER

LOWER RESERVOIR SITE

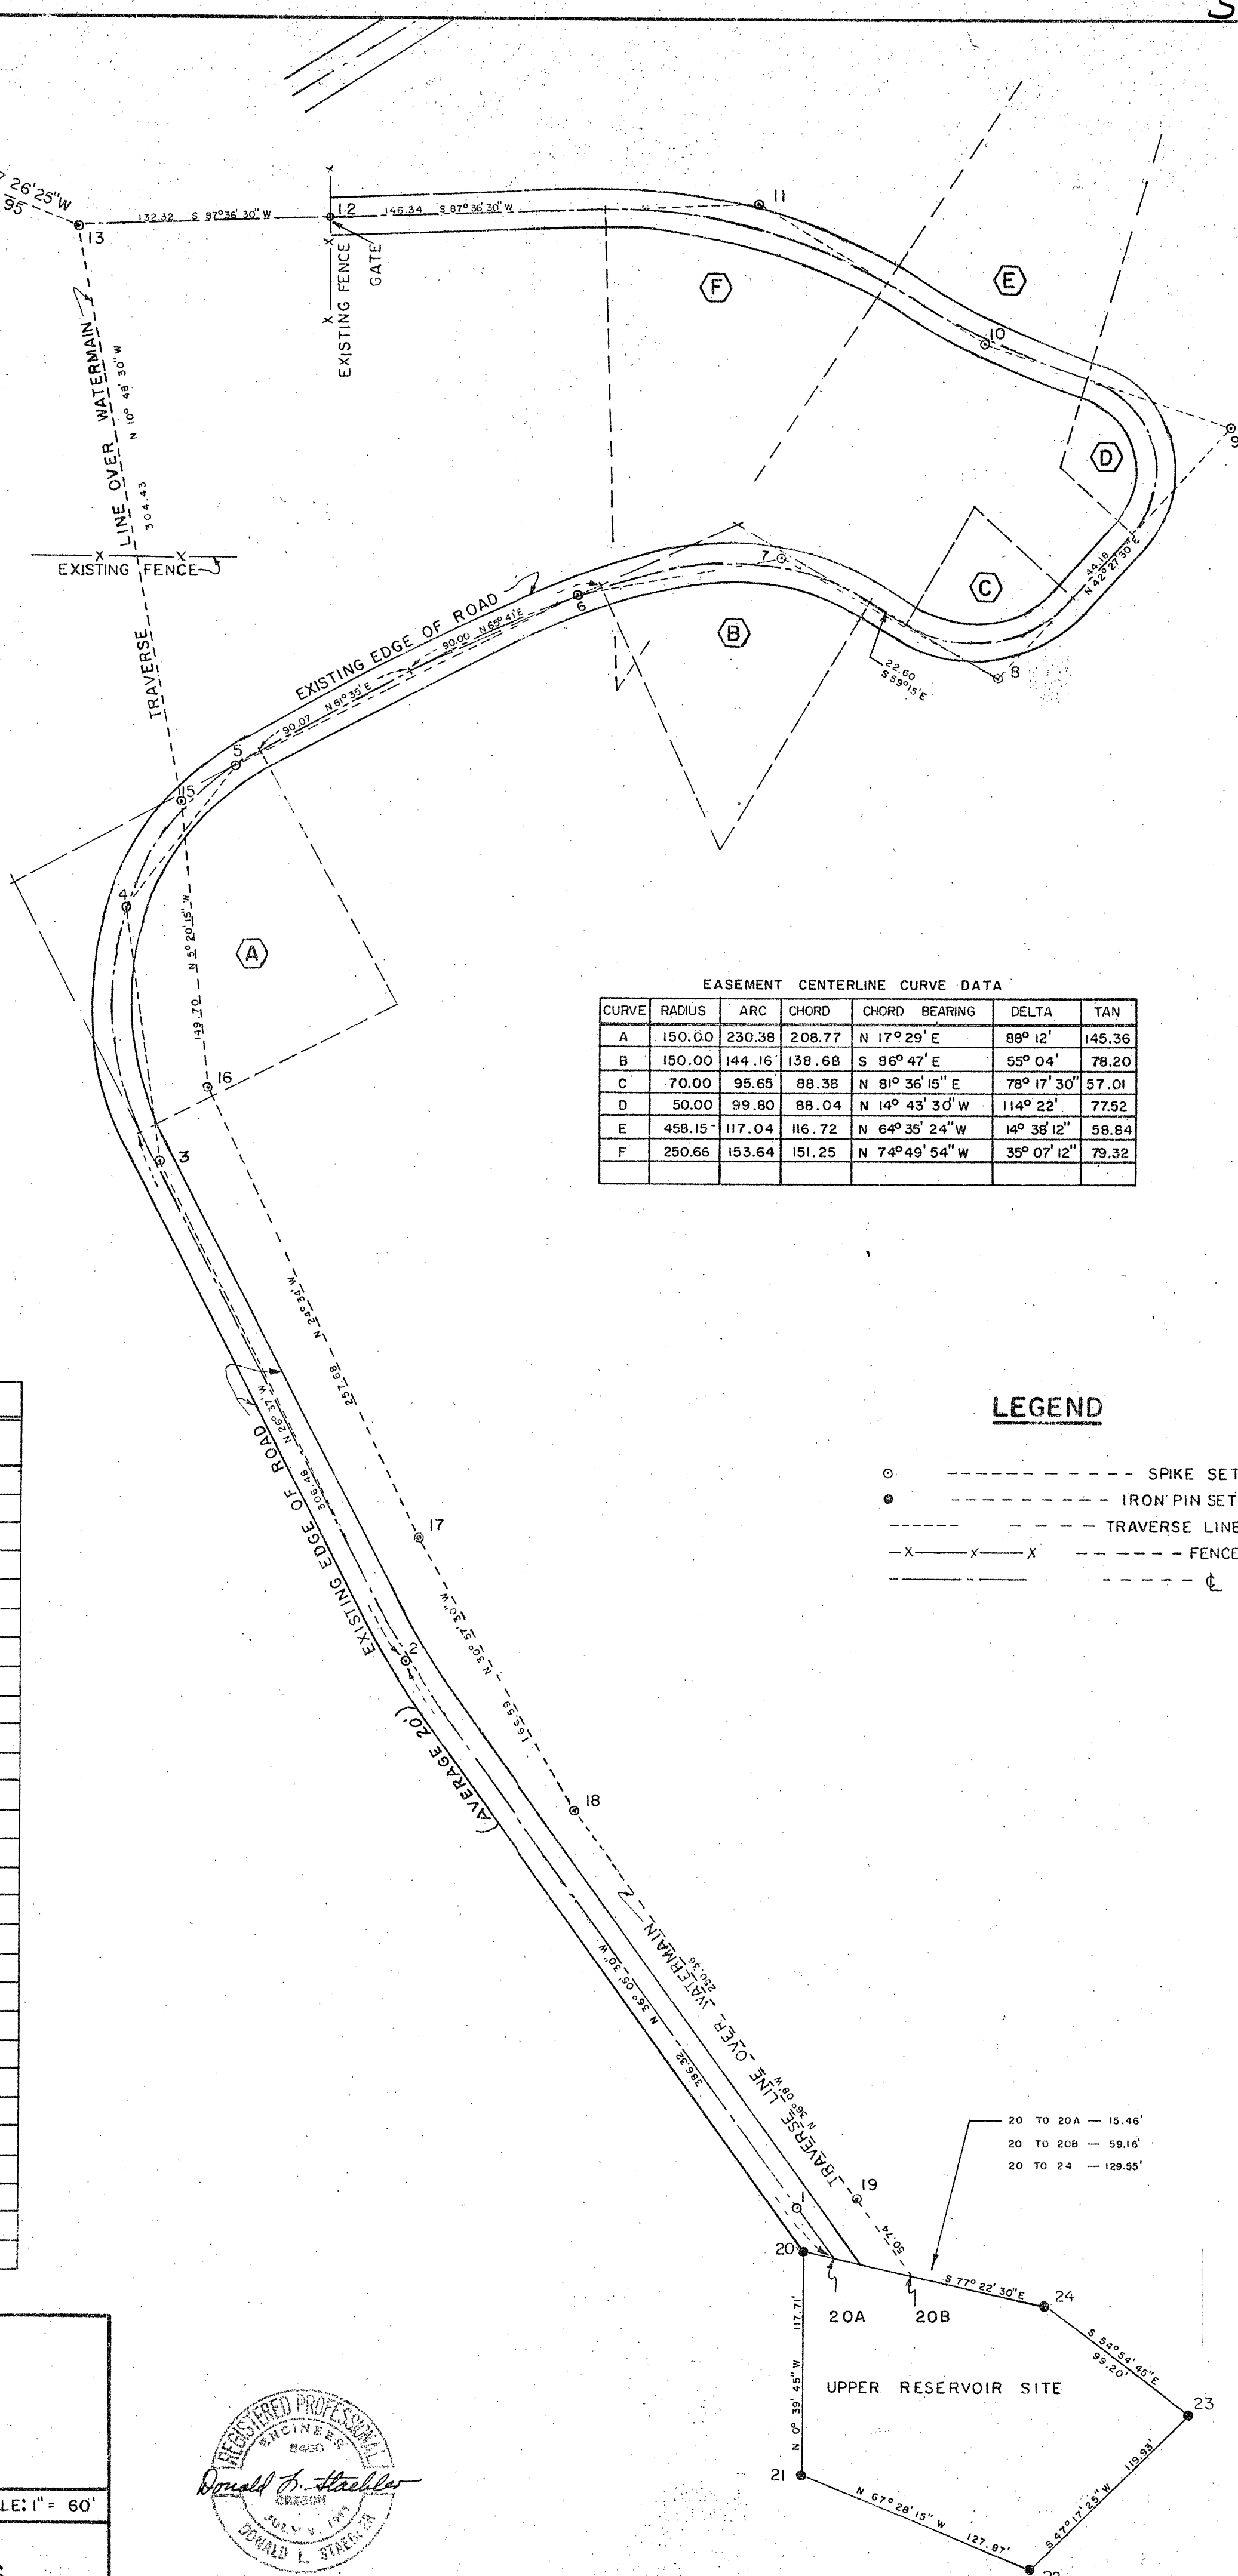

EASEMENT CENTERLINE CURVE DATA


CURVE	RADIUS	ARC	CHORD	CHORD BEARING	DELTA	TAN
A	150.00	230.38	208.77	N 17° 29' E	89° 12'	145.36
B	150.00	144.16	138.68	S 86° 47' E	55° 04'	78.20
C	70.00	95.65	88.38	N 81° 36' 15" E	78° 17' 30"	57.01
D	50.00	99.80	88.04	N 14° 43' 30" W	114° 22'	77.52
E	458.15	117.04	116.72	N 64° 35' 24" W	14° 38' 12"	58.84
F	250.66	153.64	151.25	N 74° 49' 54" W	35° 07' 12"	79.32

LEGEND

- ⊙ --- SPIKE SET
- --- IRON PIN SET
- TRAVERSE LINE
- X-X-X- FENCE
- ⊕

COORDINATES OF TRAVERSE

POINT NO.	NORTH SOUTH	EAST WEST
N 1/4 CORNER	0	0
1/16 CORNER	1320.27 S	9.94 W
1	2385.35 S	446.01 E
2	2098.47 S	236.87 E
3	1840.40 S	111.28 E
4	1708.92 S	93.39 E
5	16326.4 S	149.88 E
6	1540.90 S	328.77 E
7	1521.15 S	435.13 E
8	1585.67 S	548.62 E
9	1453.82 S	689.26 E
10	1411.47 S	539.64 E
11	1336.77 S	423.41 E
12	1346.19 S	197.95 E
13	1351.71 S	65.74 E
14		
15	1650.74 S	122.83 E
16	1799.79 S	136.76 E
17	2034.15 S	243.89 E
18	2177.01 S	329.54 E
19	2379.21 S	477.17 E
20	2407.26 S	449.36 E
21	2524.96 S	450.72 E
22	2573.95 S	568.83 E
23	2492.60 S	656.95 E
24	2435.58 S	575.78 E
20A	2410.64 S	464.45 E
20B	2420.19 S	507.09 E

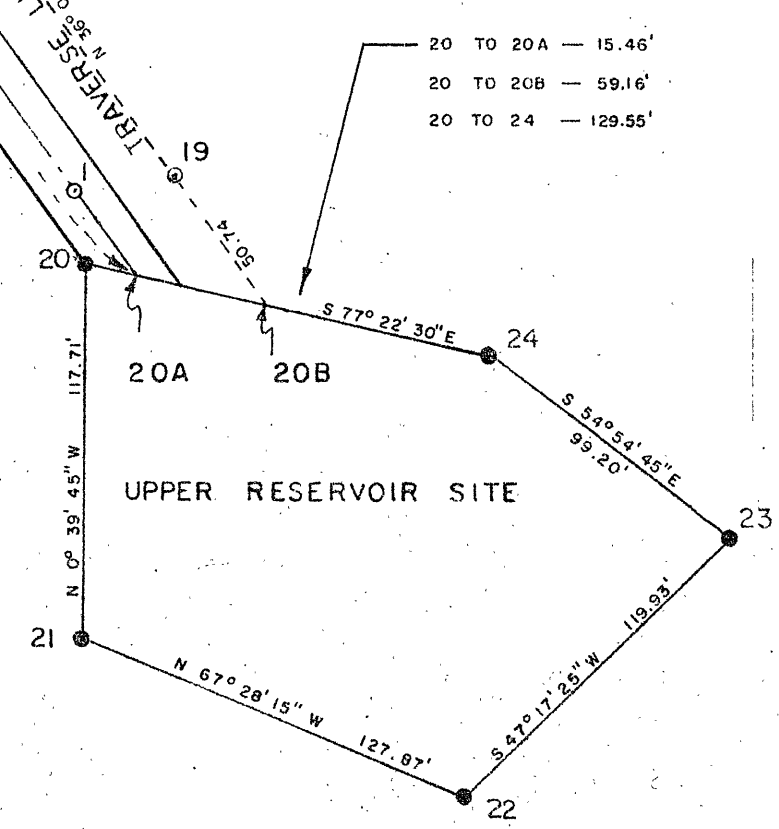

**ROAD EASEMENT AND
RESERVOIR SITE SURVEY
FOR THE CITY OF
JOHN DAY, OREGON
SECTION 26, T.13S, R.31E.W.M**

DRW BY: T.R. REV: DATE: 6-29-66 SCALE: 1" = 60'

**WALLULIS & STAEBLER
CONSULTING ENGINEERS
P.O. BOX 91
PENDLETON OREGON**

