


PLAT OF WILSON, 1985 CADASTRAL SURVEY

Subdivision of Section 12, T.7S., R.26E., W.M.
Grant County, Oregon

For the U.S. Forest Service—Contract No. 53-04R3-5-1425



BASIS OF BEARING
SOLAR OBSN
MEAN. MAGNETIC DECLINATION = 20 1/2 E.

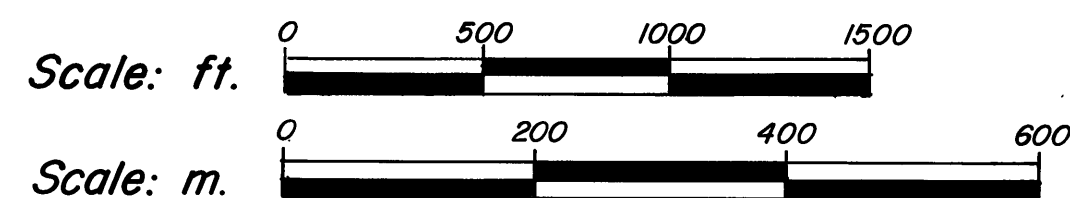

- Monument set this survey from original evidence, certified record filed; 2 1/2" x 30" Alum. pipe with 3" Alum. cap.
- Monument set this survey from measurement, certified record filed; 2 1/2" x 30" Alum. pipe with 3" Alum. cap.

- Subdivision line
- Boundary posted this survey
- Fence encroaching on U.S. ownership



HISTORY AND NARRATIVE—Refer to Wilson 1985 Cadastral Survey—Sections 12 & 13, T.7S., R.26 E., W.M.: History and Narrative, filed with this plat.

Contract Surveyor's Certificate

I, Fayette Smith Munro, a Registered Professional Land Surveyor in the State of Oregon, hereby certify that this plat and the History and Narrative herein referred to are a correct representation of a survey performed by me or under my direction during May, June and July, 1985 at the request of the U.S.D.A. Forest Service, in accordance with the statutes of the State of Oregon and the articles of my contract.

Fayette Smith Munro
Fayette Smith Munro

Registered Professional Land Surveyor
Oregon License No. 1832

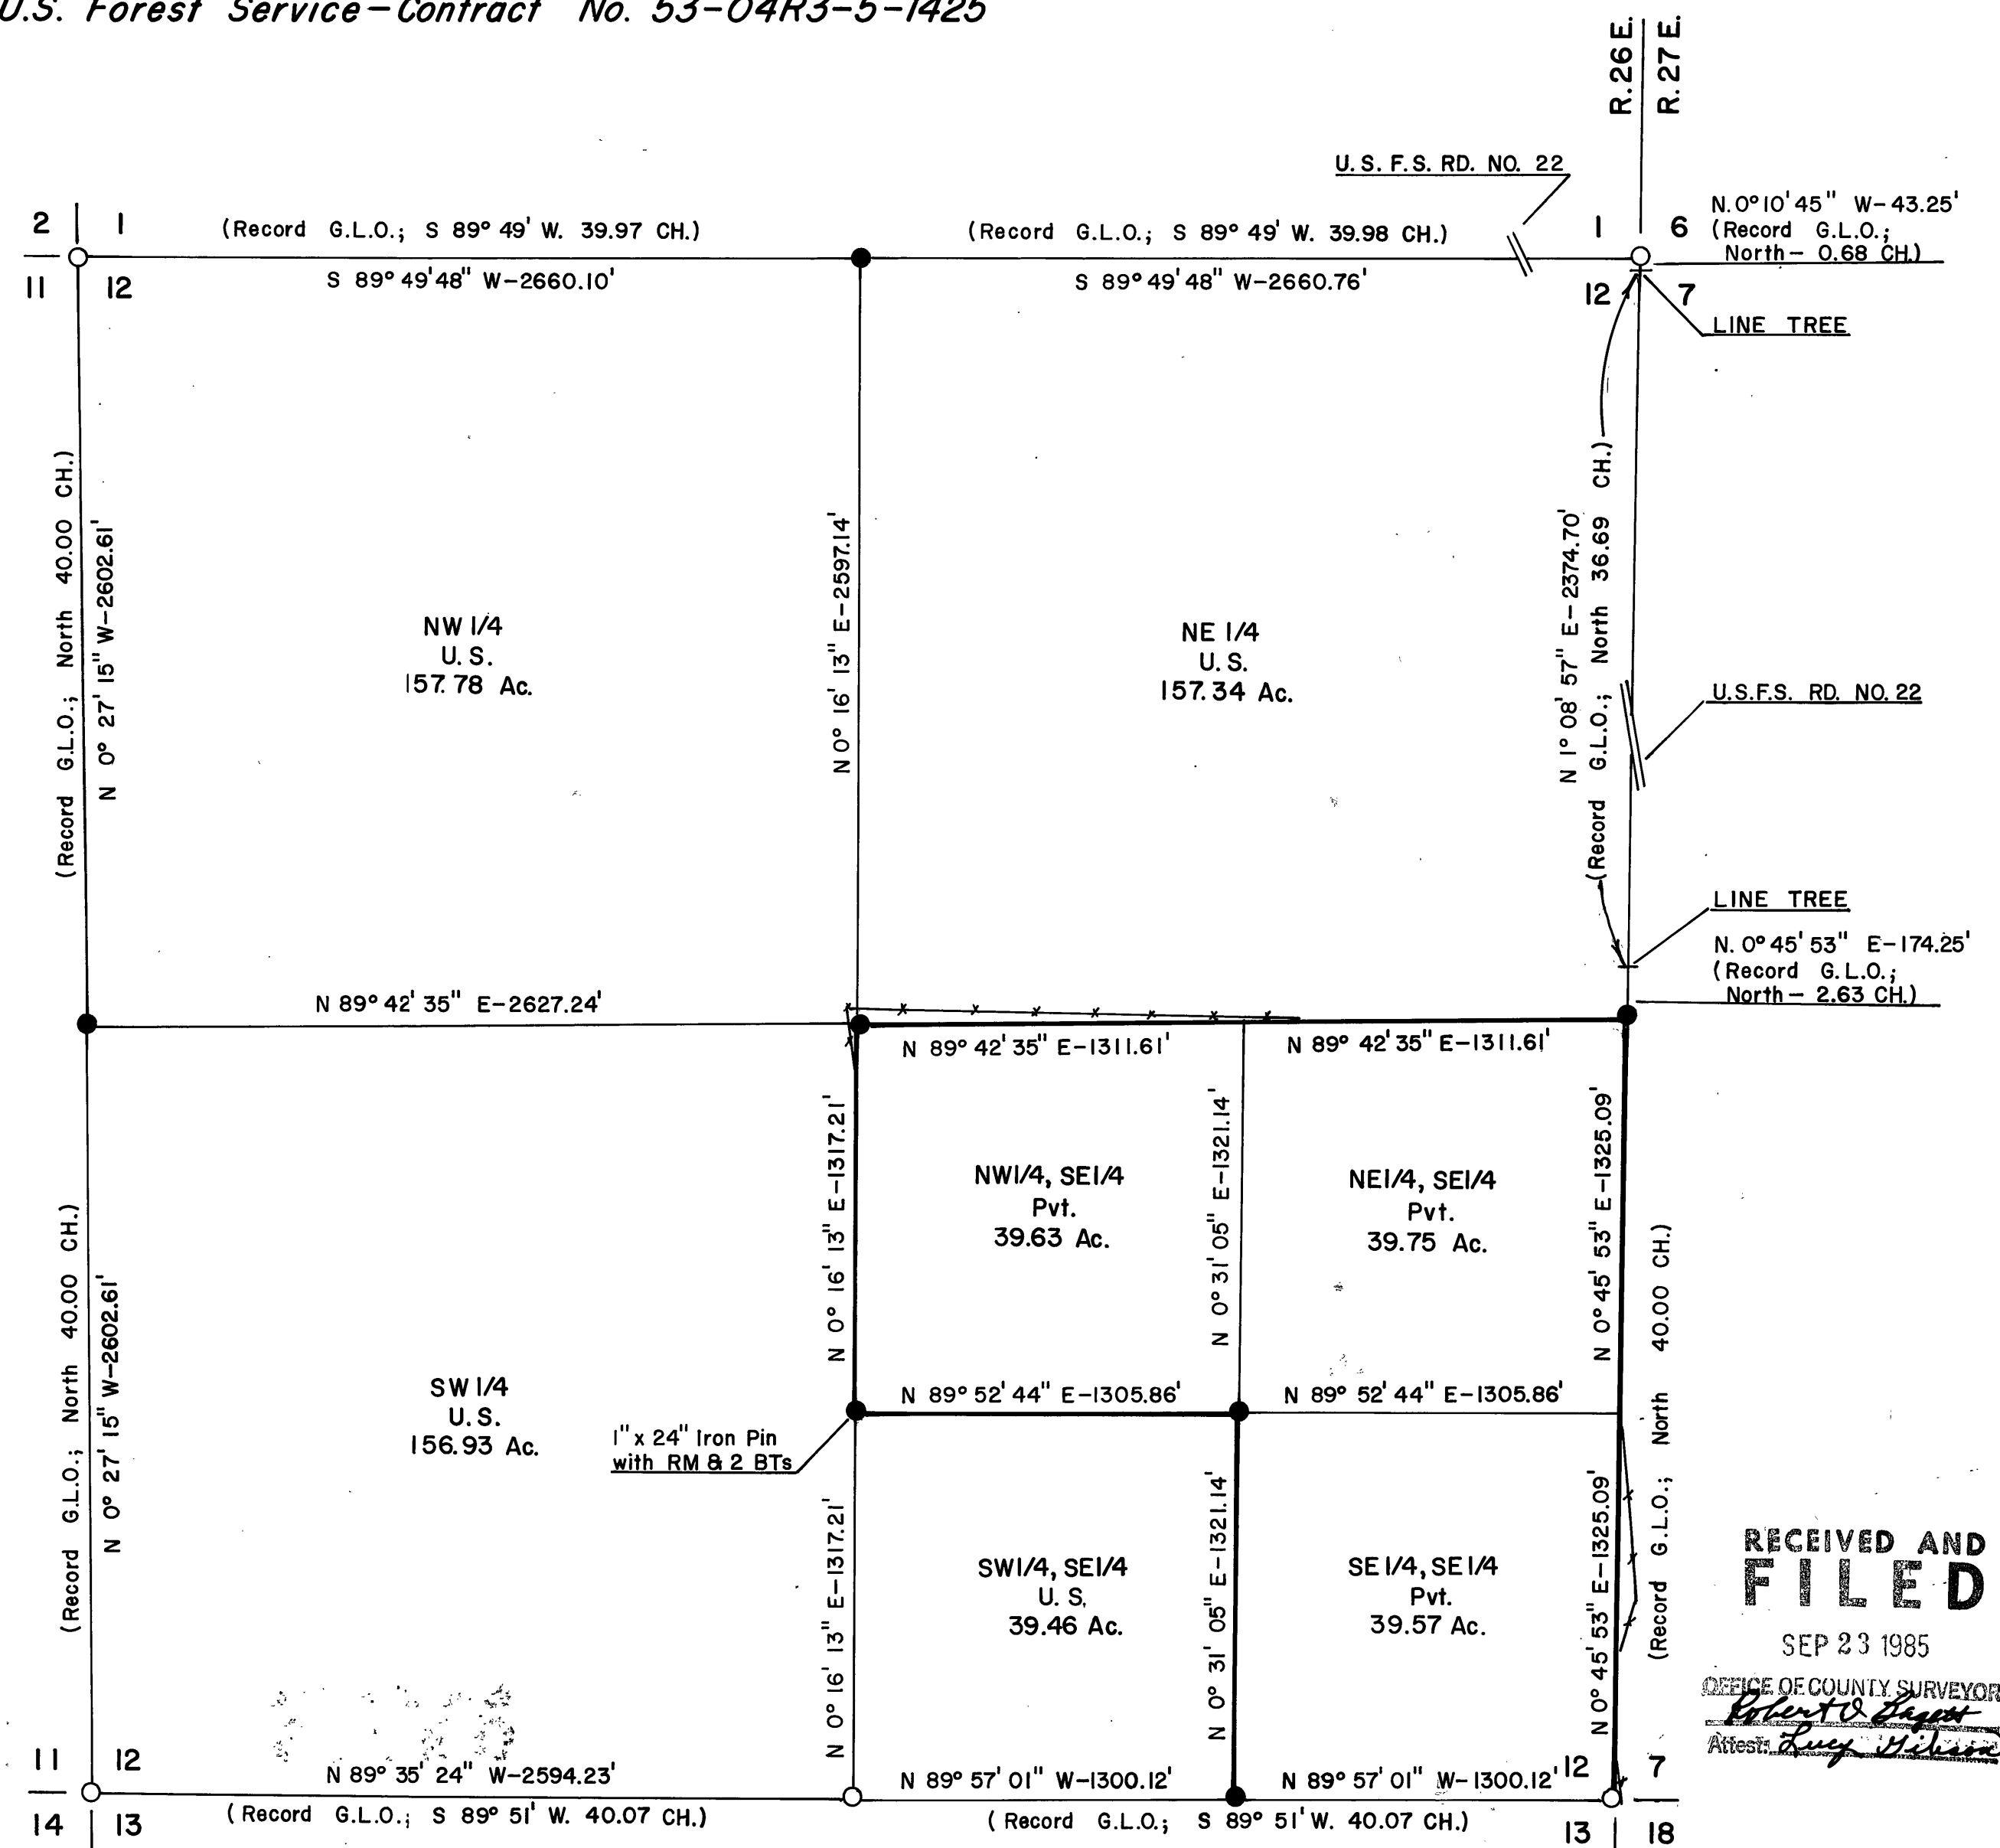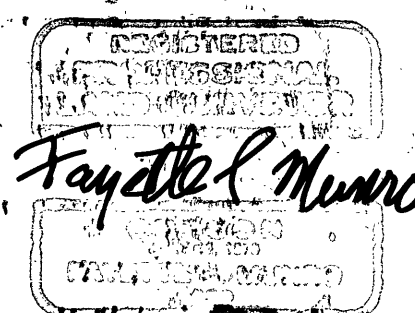

RECEIVED AND
FILED

SEP 23 1985

OFFICE OF COUNTY SURVEYOR
Robert O. Beyer
Attest: *Faye Wilson*