
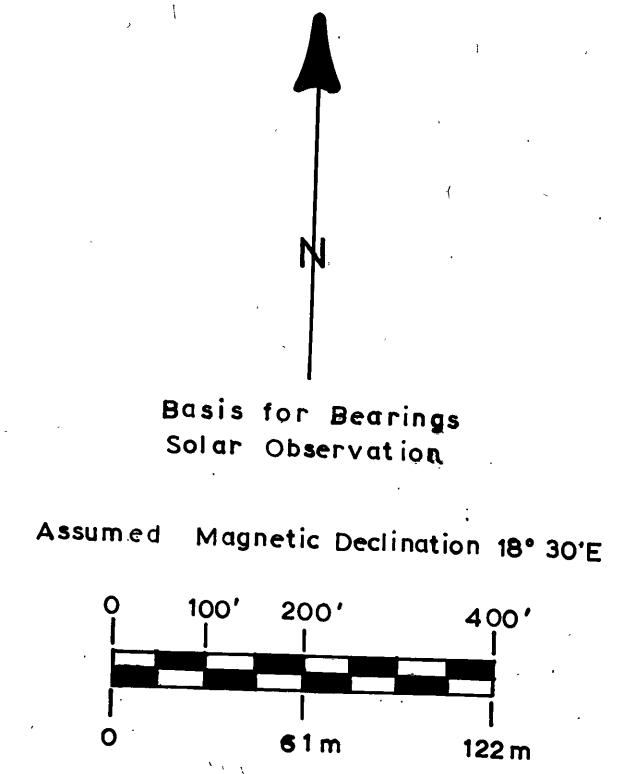


MAP OF SURVEY for Section 4, T9S, R35 1/2E, WM, with Mineral Surveys 94 & 391

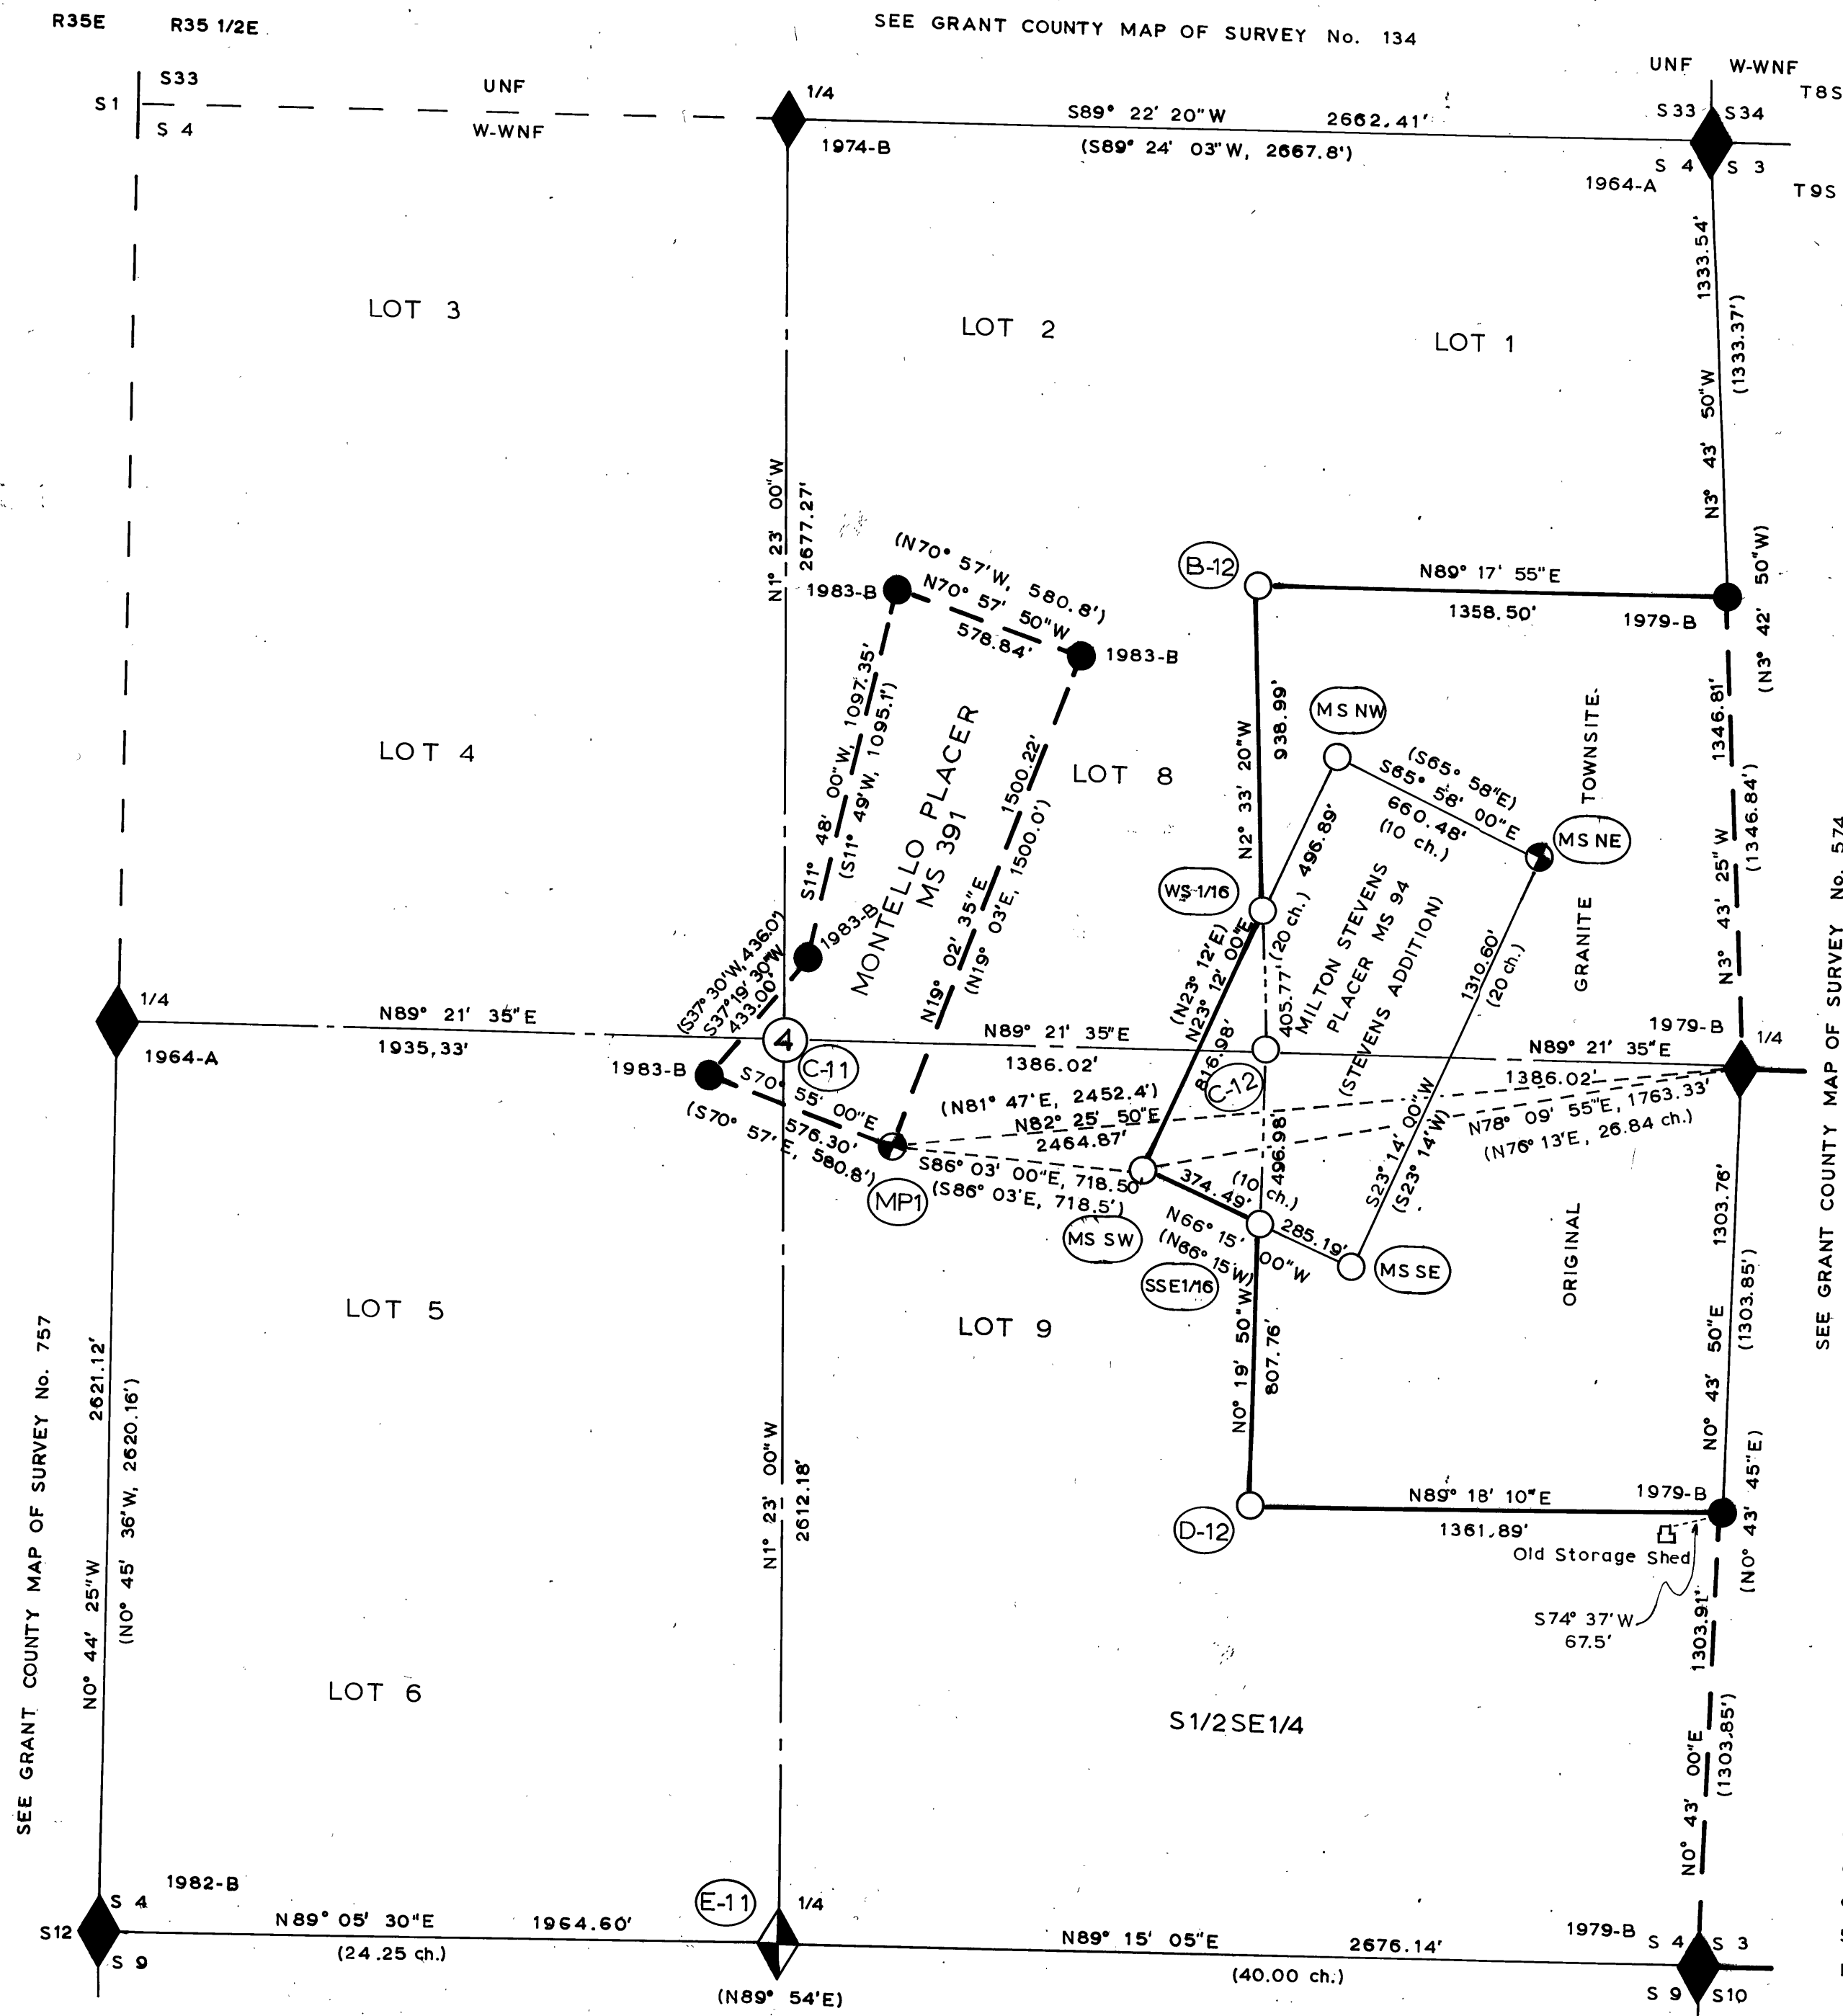

LEGEND

- Section & 1/4 Corners Previously Set
- Section & 1/4 Corners Set by Found Evidence
- Mineral Survey & Section Subdivision Corners Previously Set
- Mineral Survey Corner Set by Found Evidence
- Mineral Survey & Section Subdivision Corners Set by Survey
- Section C1/4 Set
- Posted Property Lines
- Section & Mineral Survey Lines
- Center Section Lines
- Property Lines not Posted this Survey
- Projected Lines
- Tie Line
- Certified Corner Record Index No. See Corner Restoration Records
- Legal Subdivision of USFS Property
- Record Bearing & Distance in Parentheses
- Year Monumented-Type of Monument Found
- Types of Monuments Found-See Narrative for Monument History
 - A-1" Galvanized Iron Pipe with 2 1/2" Aluminum Cap
 - B-2" Galvanized Iron Pipe with 2 1/2" Brass Cap
 - C-2" Aluminum Pipe with 3 1/4" Aluminum Cap
 - All Monuments Set This Survey are Type C
- See separate Narrative of Survey for additional information.

CERTIFICATION

I, Leland Lee Myers, a Professional Land Surveyor in the State of Oregon, at PO Box 98, Sumpter, OR 97877, do hereby certify that I did perform this survey between May 1, 1985, and July 30, 1985, as a contractor at the request of the USDA-Forest Service by Contract No. 53-04M3-3-2928 and that the information shown hereon is correct to the best of my knowledge.

REGISTERED PROFESSIONAL LAND SURVEYOR

OREGON
JULY 1985
LELAND LEE MYERS
699

RECEIVED AND FILED

OCT 16 1985

CLERK OF COUNTY SURVEYOR

MAP 6-81-6