


SURVEY FOR UMATILLA NATIONAL FOREST  
FORKS 1985 CADASTRAL SURVEY CONTRACT No. 53-04R3-5-1462  
SEC.2, T. 7 S., R. 34 E., W.M., GRANT COUNTY, OREGON  
SEP. 1985-OCT. 1986.  
SURVEYOR - C.J. MARTIN

Narration;

The corners on the line between Townships 6 and 7 South were set in 1883 by Frank W. Campbell under Contract No. 468, dated April 12, 1883. In 1884 Herman D. Gradon set the other corners to Section 2, under Contract No. 499, dated March 11, 1884. This survey was performed for the Umatilla National Forest in Section 2, Township 7 South, Range 34 East, Willamette Meridian, Grant County, Oregon, to monument the section corners and post the property lines. Bearings are based on a solar observation taken about 1000 feet North of the East 1/4 corner. I ran a random traverse around the section connecting all found corners, closed and balanced traverse. Error of closure 1:88,000. A thorough search was made for the missing corners and no original evidence was found. After determining that the calls to topography were in error, I then set the missing corners at single proportionate measure from the random traverse. After the exterior corners were monumented, the interior lines were run by random traverse, closed and balanced. Error of closure 1:15,000. The interior corners were then set from the traverse, and the property lines posted. I used a JENA 020A Theodolite with a Citation E.D.M. to perform the survey.

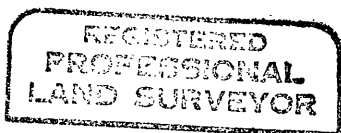

C.J. MARTIN SURVEYING  
2751 JUNIPER ST.  
SWEET HOME, OR 97306

RECEIVED AND  
FILED

DEC 31 1986

OFFICE OF COUNTY SURVEYOR  
Attest: *Robert D. Bryant*

SEE PLAT. FOR SURVEY OF THIS SECTION.  
SURVEY NO. 909