


LAND PARTITION PLAT NO. 2000-6

Page 3 of 3

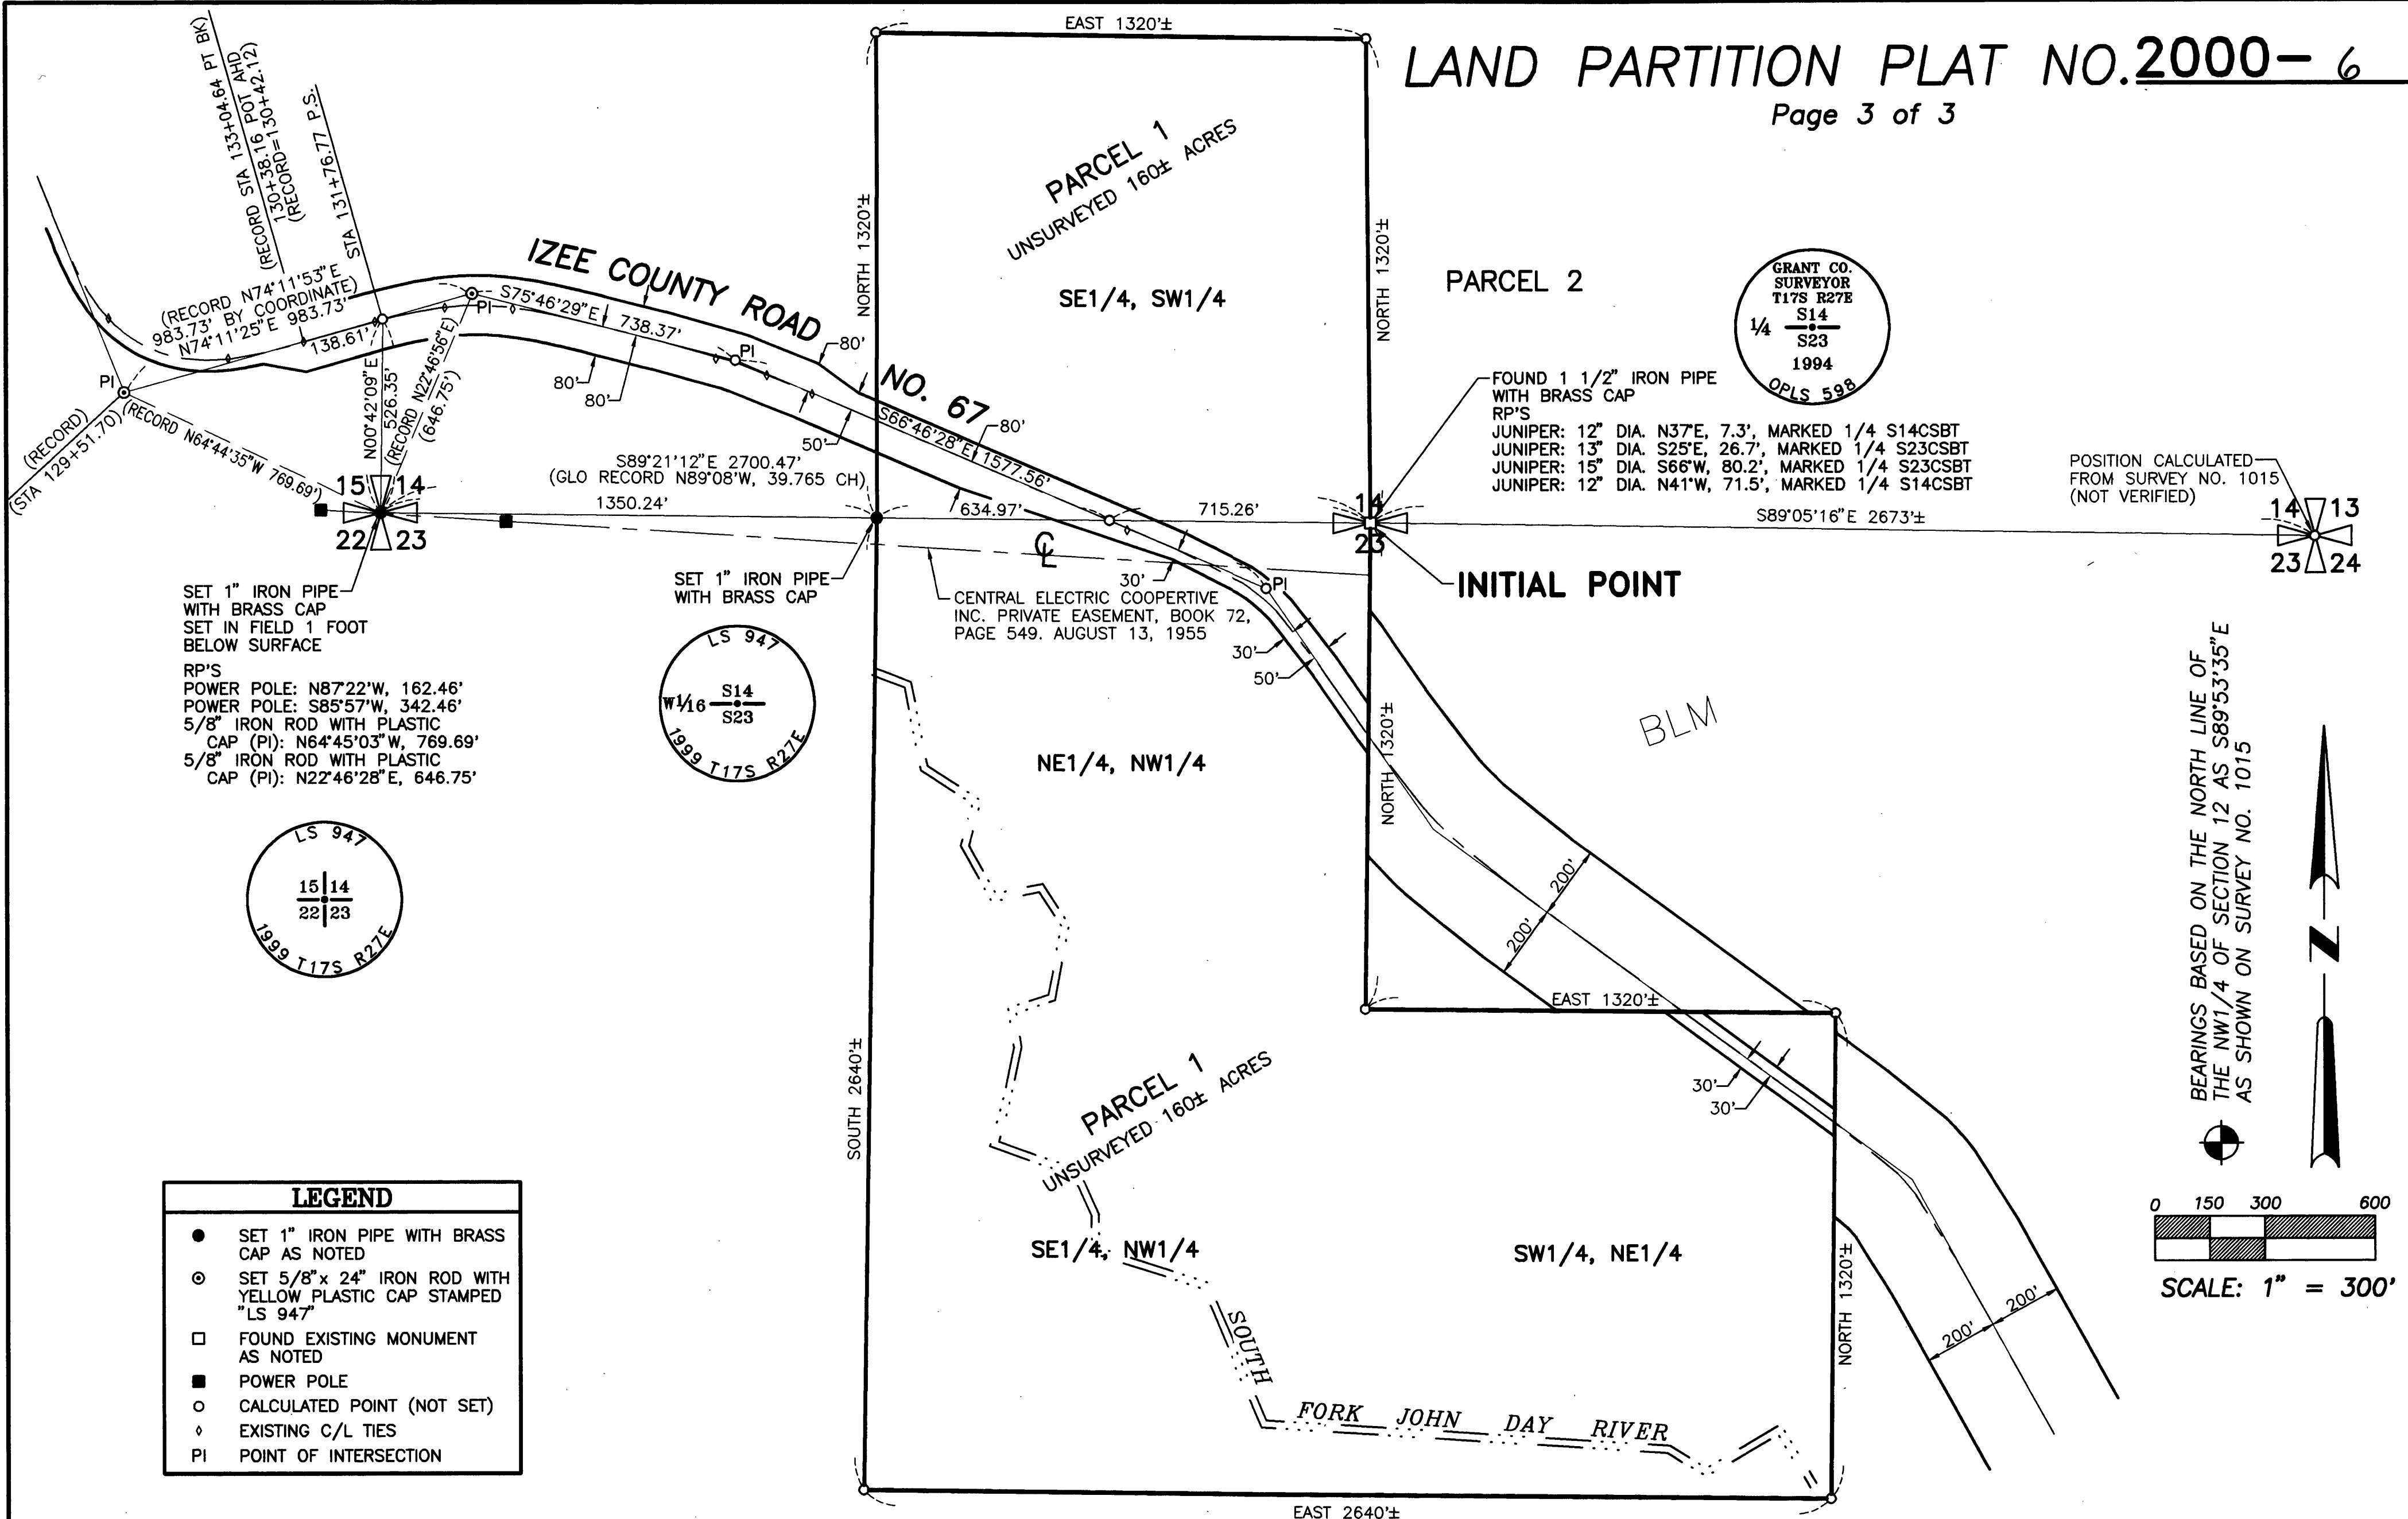

SET 1" IRON PIPE WITH BRASS CAP SET IN FIELD 1 FOOT BELOW SURFACE
RP'S
POWER POLE: N87°22'W, 162.46'
POWER POLE: S85°57'W, 342.46'
5/8" IRON ROD WITH PLASTIC CAP (PI): N64°45'03"W, 769.69'
5/8" IRON ROD WITH PLASTIC CAP (PI): N22°46'28"E, 646.75'

FOUND 1 1/2" IRON PIPE WITH BRASS CAP
RP'S
JUNIPER: 12" DIA. N37°E, 7.3', MARKED 1/4 S14CSBT
JUNIPER: 13" DIA. S25°E, 26.7', MARKED 1/4 S23CSBT
JUNIPER: 15" DIA. S66°W, 80.2', MARKED 1/4 S23CSBT
JUNIPER: 12" DIA. N41°W, 71.5', MARKED 1/4 S14CSBT

POSITION CALCULATED FROM SURVEY NO. 1015 (NOT VERIFIED)

BEARINGS BASED ON THE NORTH LINE OF THE NW1/4 OF SECTION 12 AS S89°53'35"E AS SHOWN ON SURVEY NO. 1015

LEGEND	
●	SET 1" IRON PIPE WITH BRASS CAP AS NOTED
⊙	SET 5/8" x 24" IRON ROD WITH YELLOW PLASTIC CAP STAMPED "LS 947"
□	FOUND EXISTING MONUMENT AS NOTED
■	POWER POLE
○	CALCULATED POINT (NOT SET)
◇	EXISTING C/L TIES
PI	POINT OF INTERSECTION

NOTE:
PARCEL 1 CONTAINS 160± ACRES (ACCORDING TO ASSESSORS RECORDS)

EQUIPMENT:
Wild T1600 with DI 1600 distance meter

PERSONNEL:
John Lawson, Jeremy Lawson and Mike Wisenborn

REGISTERED PROFESSIONAL LAND SURVEYOR <i>John G. Lawson</i> OREGON NOVEMBER 20, 1970 JOHN G. LAWSON 947 RENEWAL DATE: 12-31-2000	LSE LAWSON SURVEYING & ENGINEERING, INC. 11815 NE 99th STREET, BLDG. 12, SUITE 1294 VANCOUVER, WA 98682 (360) 256-8008		
	CALCULATED BY:	JGL	DATE: 04/25/2000
	CHECKED BY:	JGL	DRAWING NAME: 97081S2
	DRAWN BY:	MCB	FILE NO.: MORGAN