

# LAND PARTITION PLAT NO. 2000-18

REPLAT OF BLOCK 37 PRAIRIE CITY LAND  
COMPANY'S FIRST ADDITION  
SITUATED IN THE NW1/4 OF SECTION 11  
T13S, R33E, W.M. AND IN  
PRAIRIE CITY LAND COMPANY'S FIRST ADDITION  
CITY OF PRAIRIE CITY  
GRANT COUNTY, OREGON  
August 29, 2000

T13S R33E


3 2 (N89°46'E 1327.87)  
10 11 N89°45'57"E  
1327.75



John Day  
River



Initial  
Point

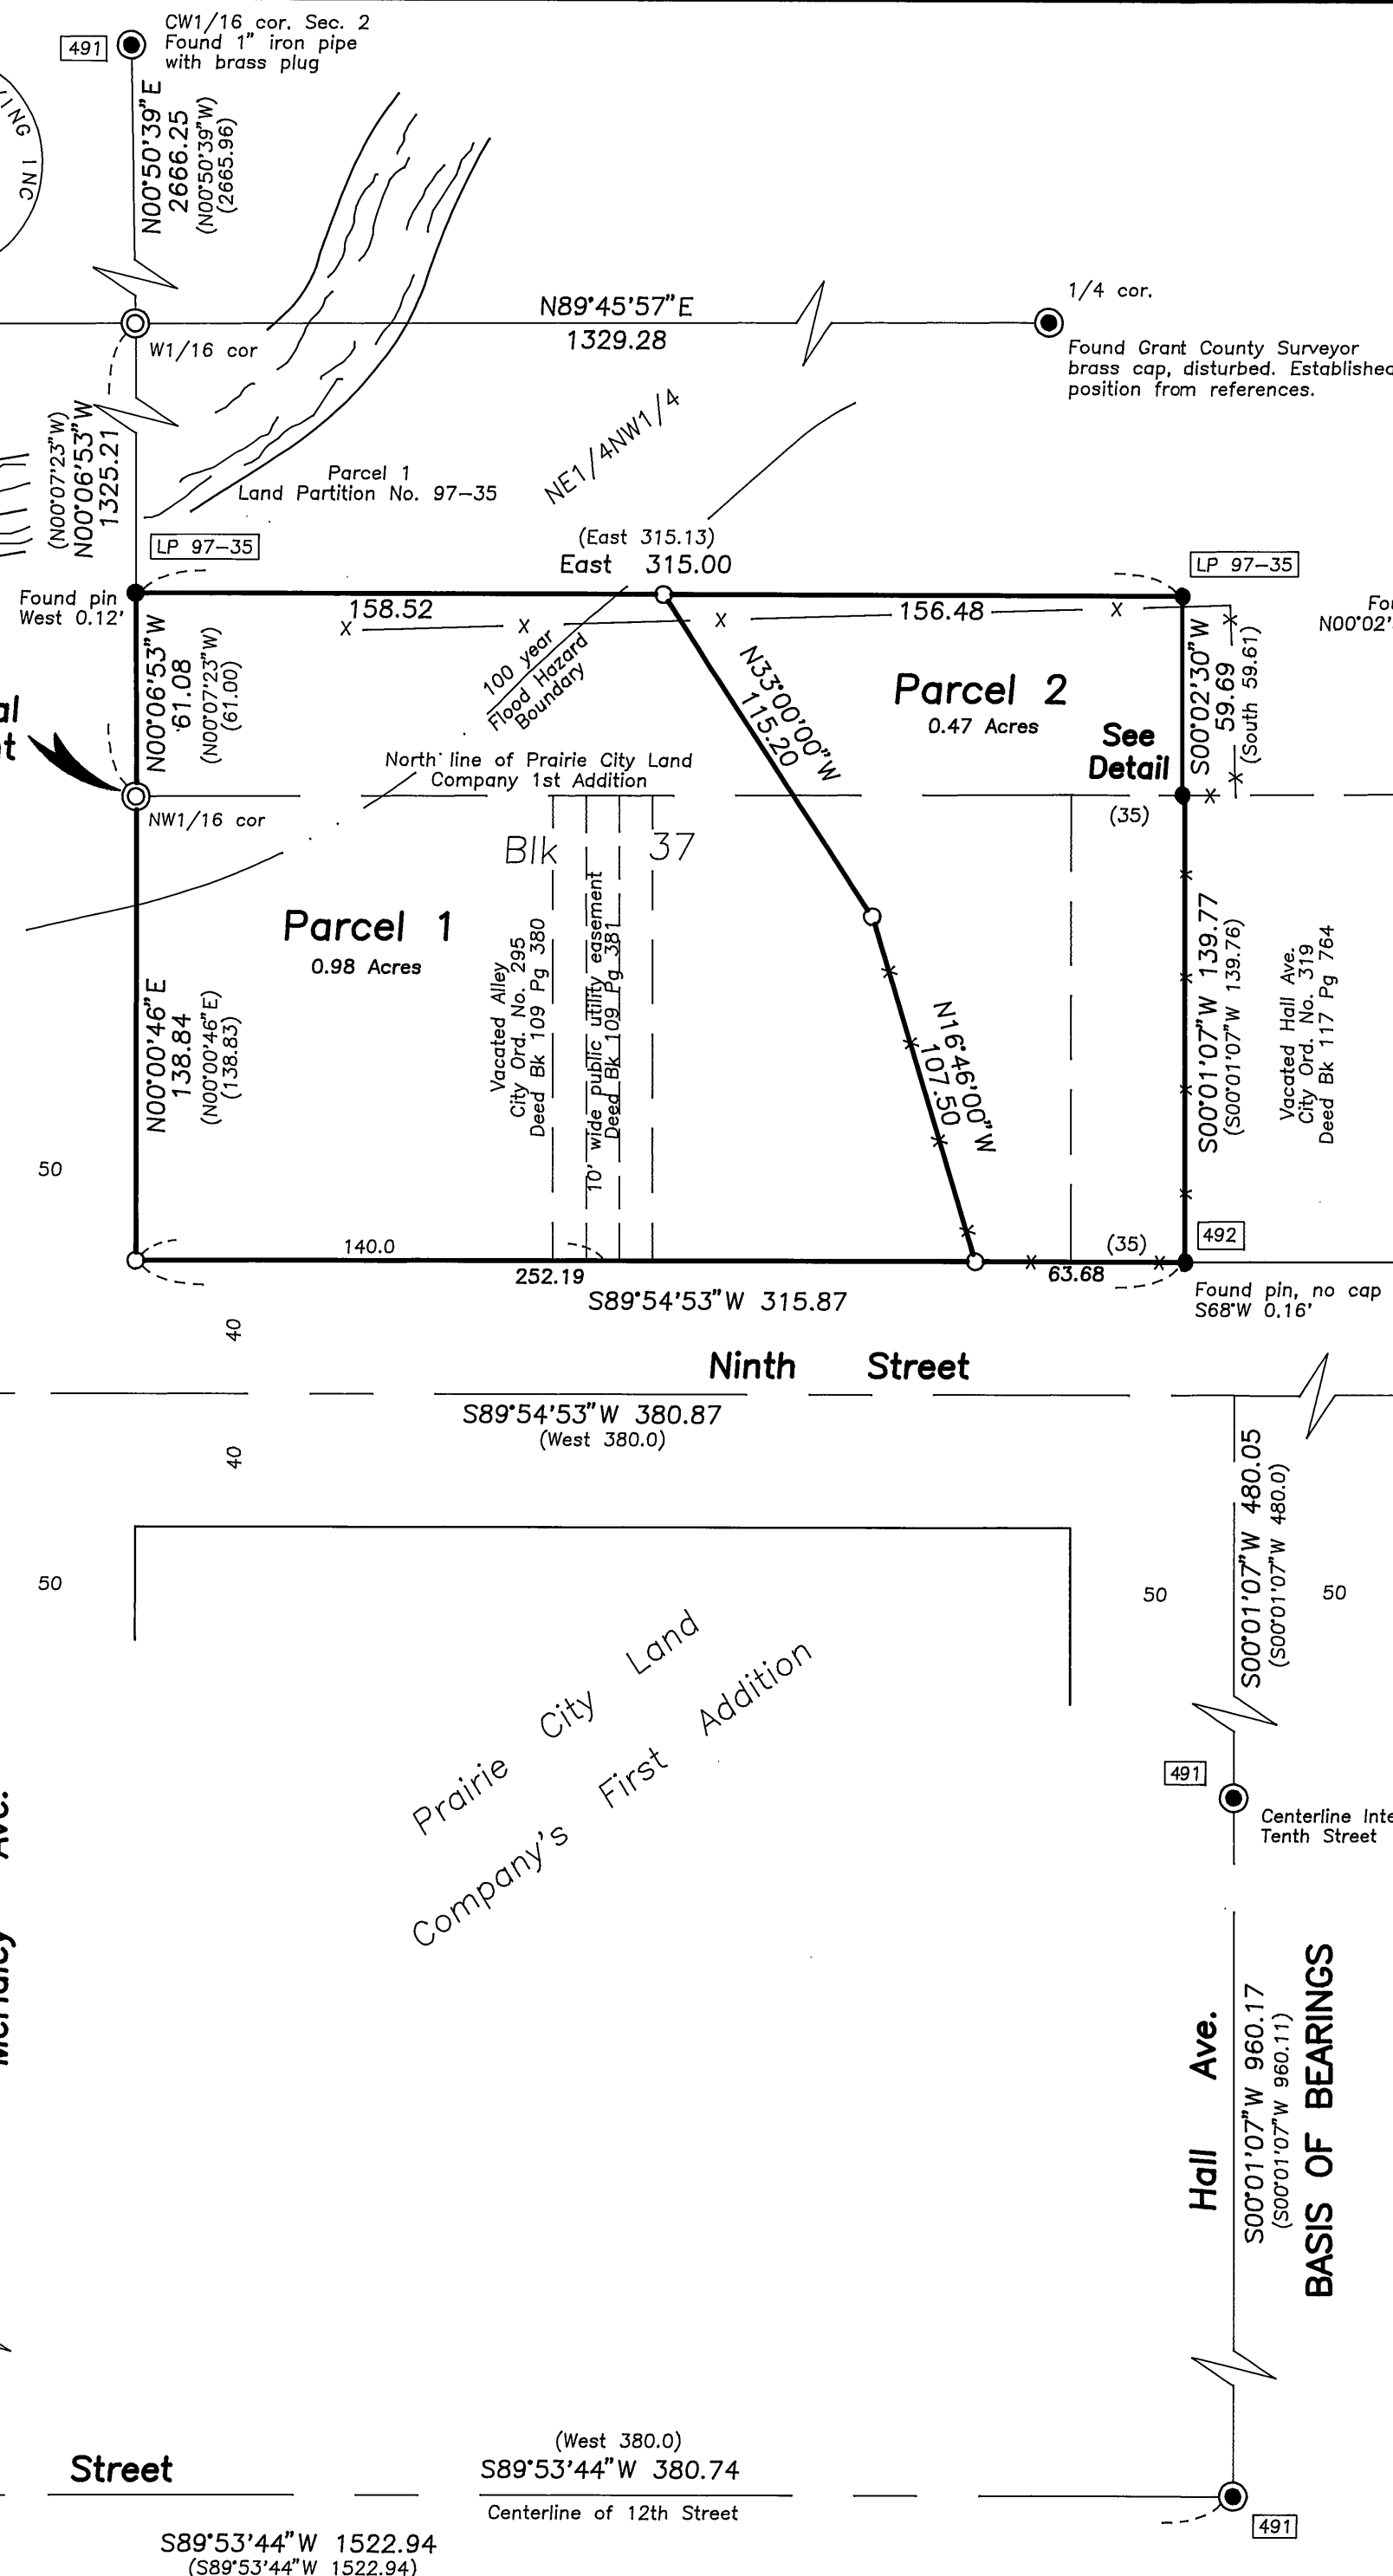

Detail  
No Scale

(N89°44'49"E 0.90)  
N89°44'49"E  
1.05

Found pin, no cap  
N72°W 0.17'

Scale 1"=50'

**BASIS OF BEARINGS**

Map of Survey No. 491

## LEGEND

- Found 3" brass cap set in concrete in cast iron monument box, unless otherwise shown.
- Found 5/8" iron pin with attached yellow plastic cap, unless otherwise shown.
- Set 5/8"x30" iron pin with attached red plastic cap marked CORNERSTONE SURVEYING, INC.
- ⊙ Set 5/8"x30" iron pin with attached aluminum cap marked as shown.
- x—x Fence Line
- ( ) Record bearing and distance.
- Found monument, see record map of survey number shown in box.

REGISTERED  
PROFESSIONAL  
LAND SURVEYOR

*Jack L. Watson*  
OREGON  
SEPT. 19, 1995  
JACK L. WATSON  
2734

Renewal Date 6/30/2002