


LAND PARTITION PLAT NO. 2001-04

SITUATED IN SEC. 35, T.12S., R.33E., W.M.,
GRANT COUNTY, OREGON


FEBRUARY 12, 2001

DETAIL
SCALE: 1" = 200'

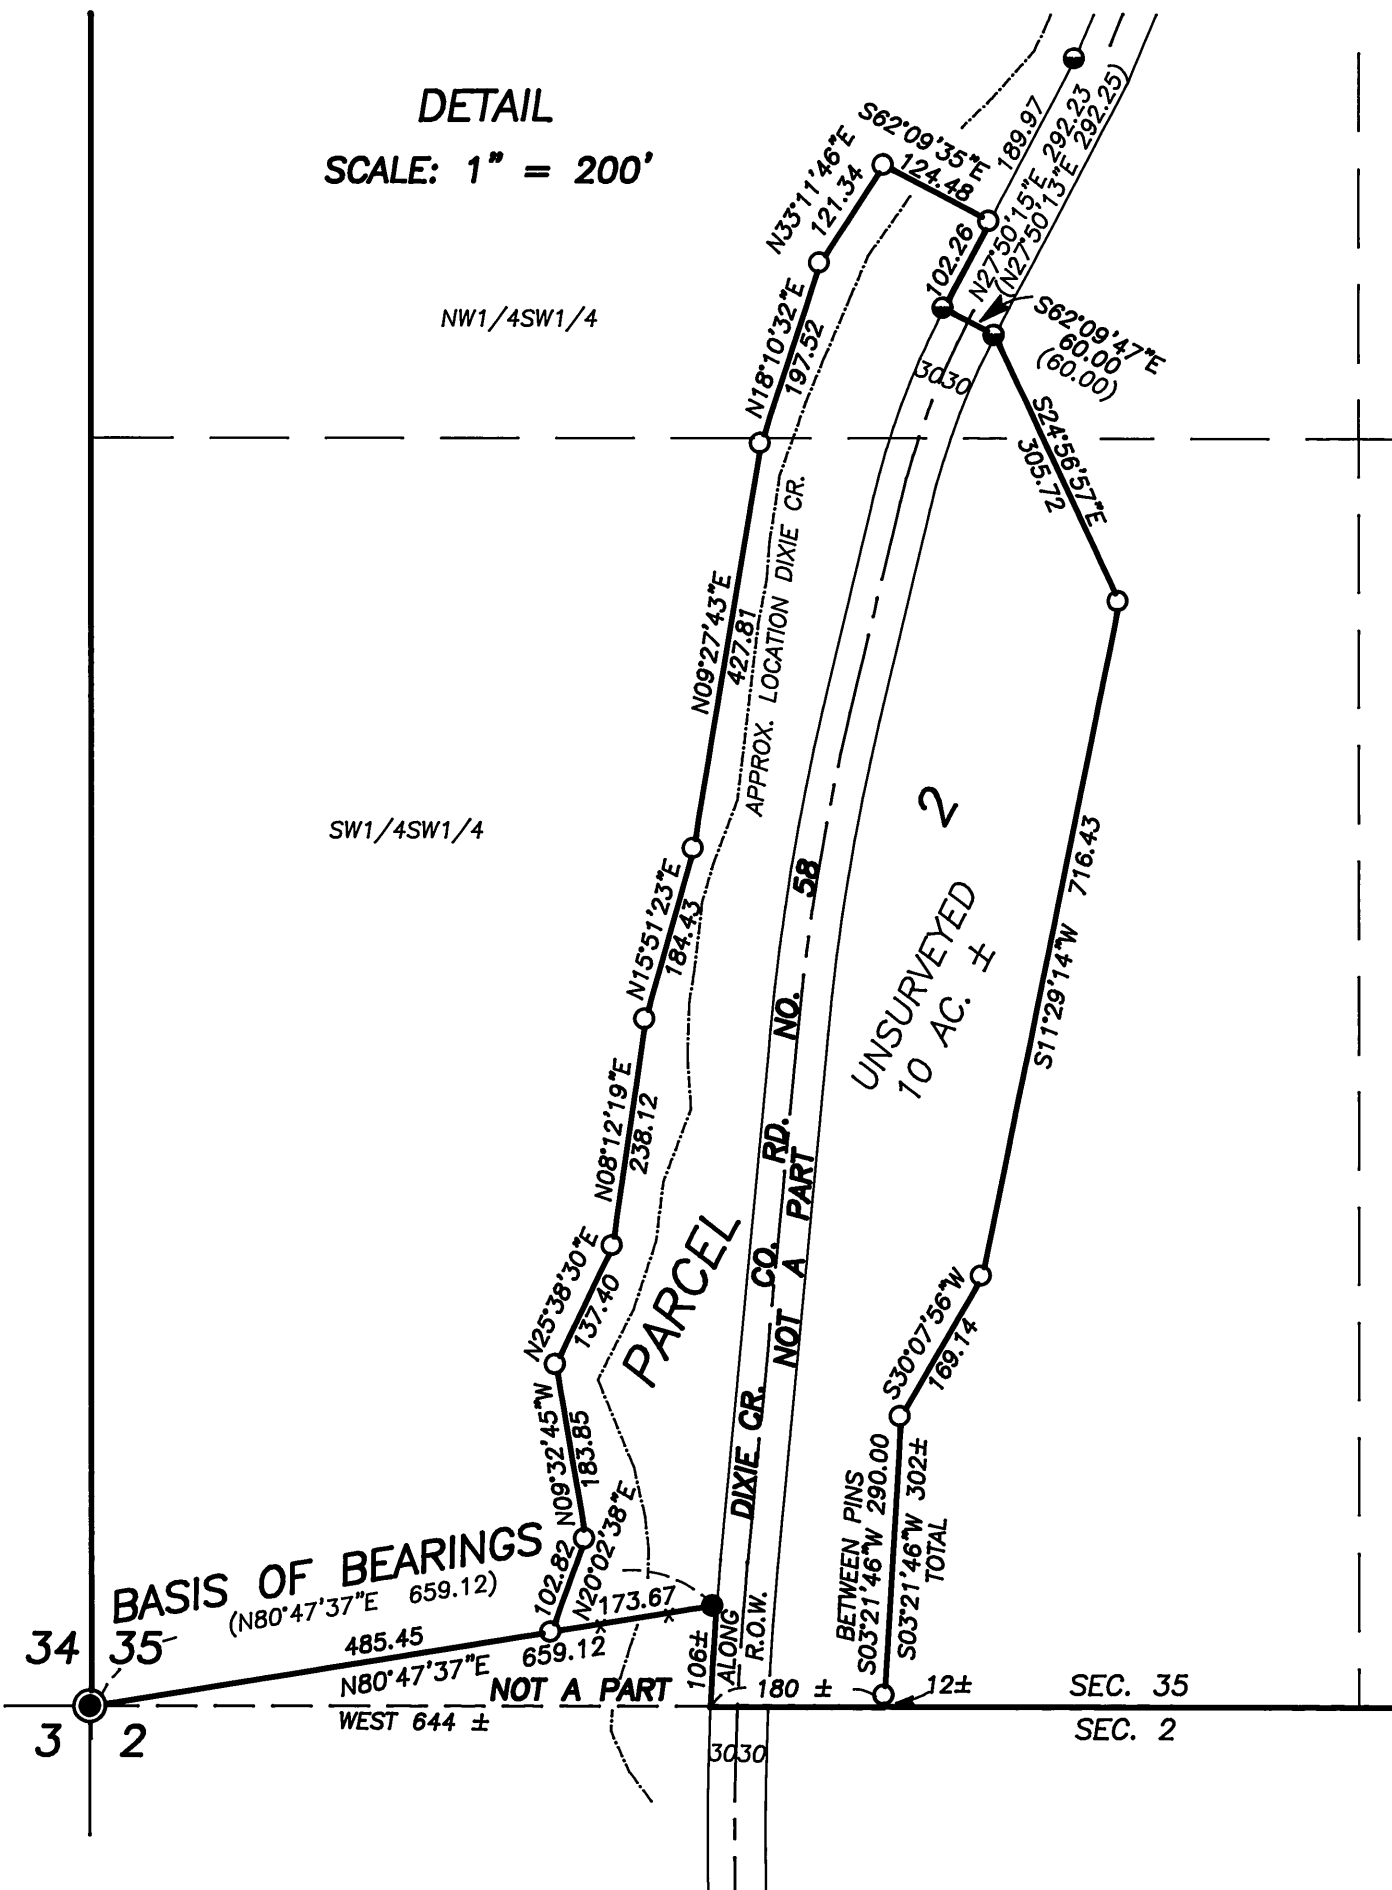

LEGEND

- FOUND 1 1/2" GALV. IRON PIPE WITH ATTACHED GRANT COUNTY SURVEYOR BRASS CAP
- FOUND 5/8" IRON PIN WITH ATTACHED YELLOW PLASTIC CAP MARKED BGB SURVEY MARKER FROM RECORD MAP OF SURVEY NO. 1586
- FOUND 5/8" IRON PIN WITH ATTACHED ALUMINUM CAP MARKED BGA SURVEY MARKER FROM RECORD MAP OF SURVEY NO. 1195
- SET 5/8"x30" IRON PIN WITH ATTACHED YELLOW PLASTIC CAP MARKED BGB SURVEY MARKER
- () RECORD BEARING AND DISTANCE
- X—X FENCE LINE

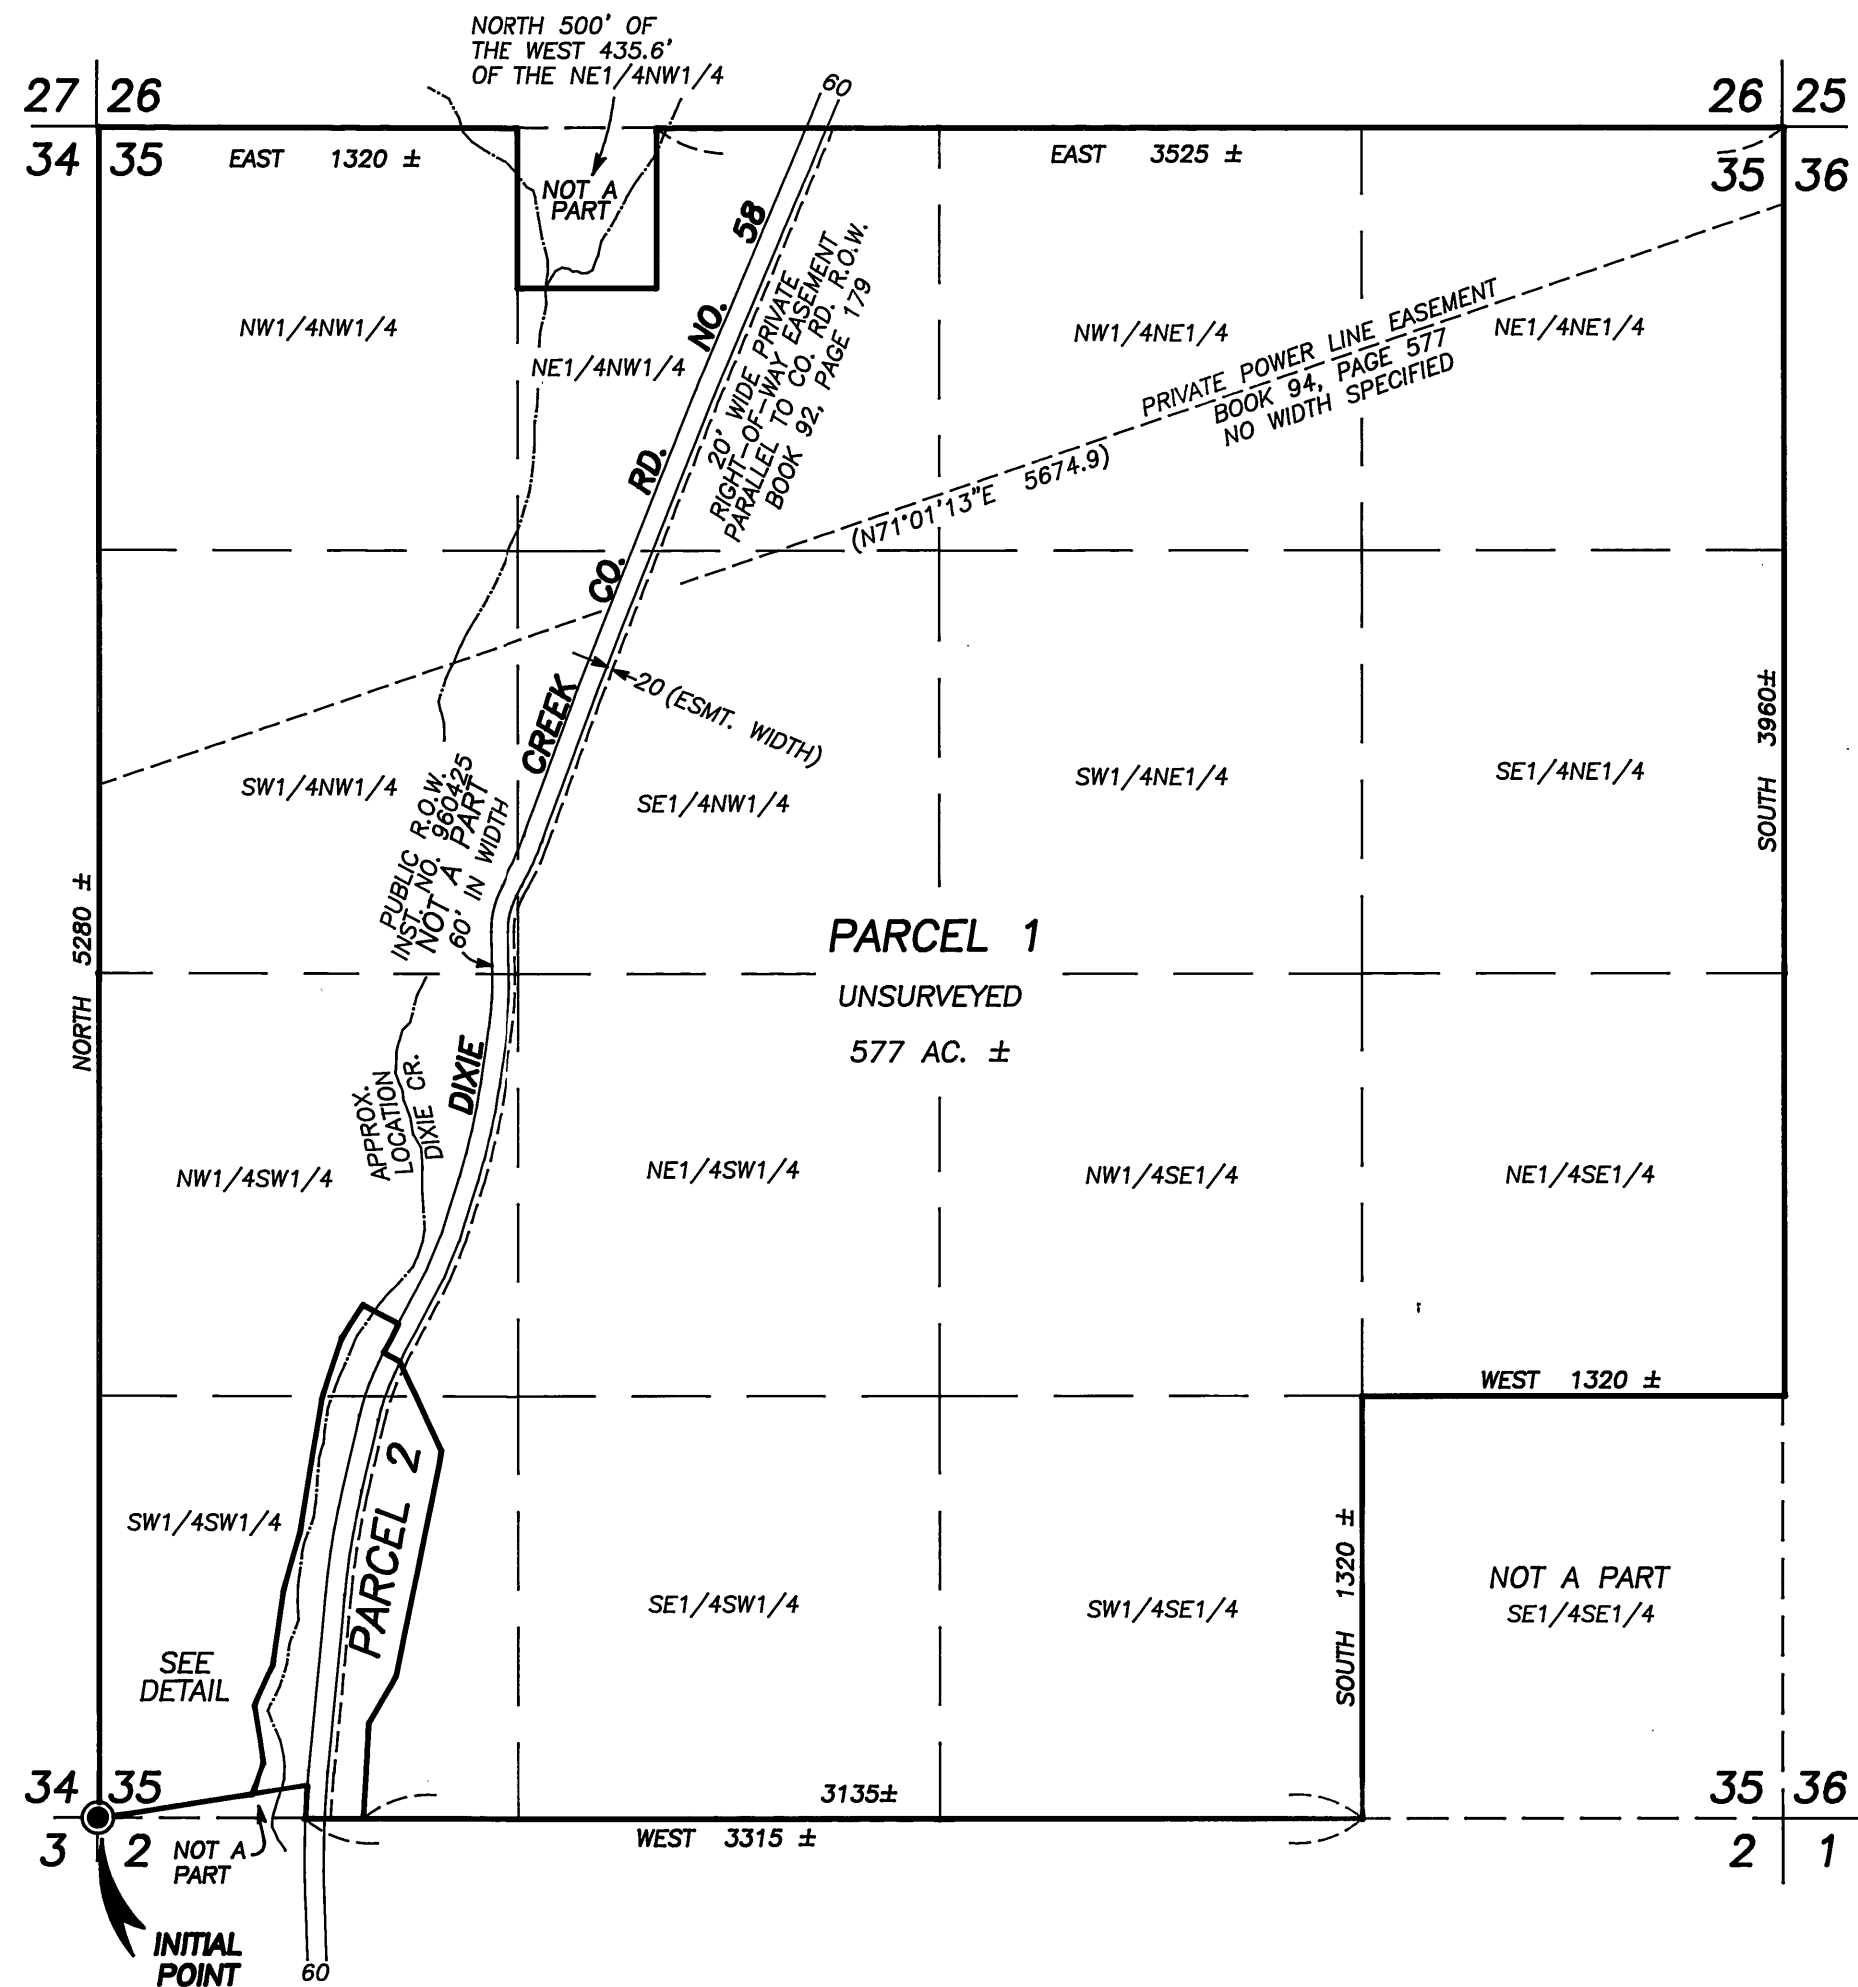

BASIS OF BEARINGS

RECORD MAP OF SURVEY NO. 1586
AS SHOWN

SCALE: 1" = 600'

REGISTERED
PROFESSIONAL
LAND SURVEYOR

Robert D. Baggett
OREGON
JULY 12, 1983
ROBERT D. BAGETT
598

Renewal Date 12/31/01