



DETAIL OF
THE SW1/4 SW1/4 SW1/4
Not To Scale

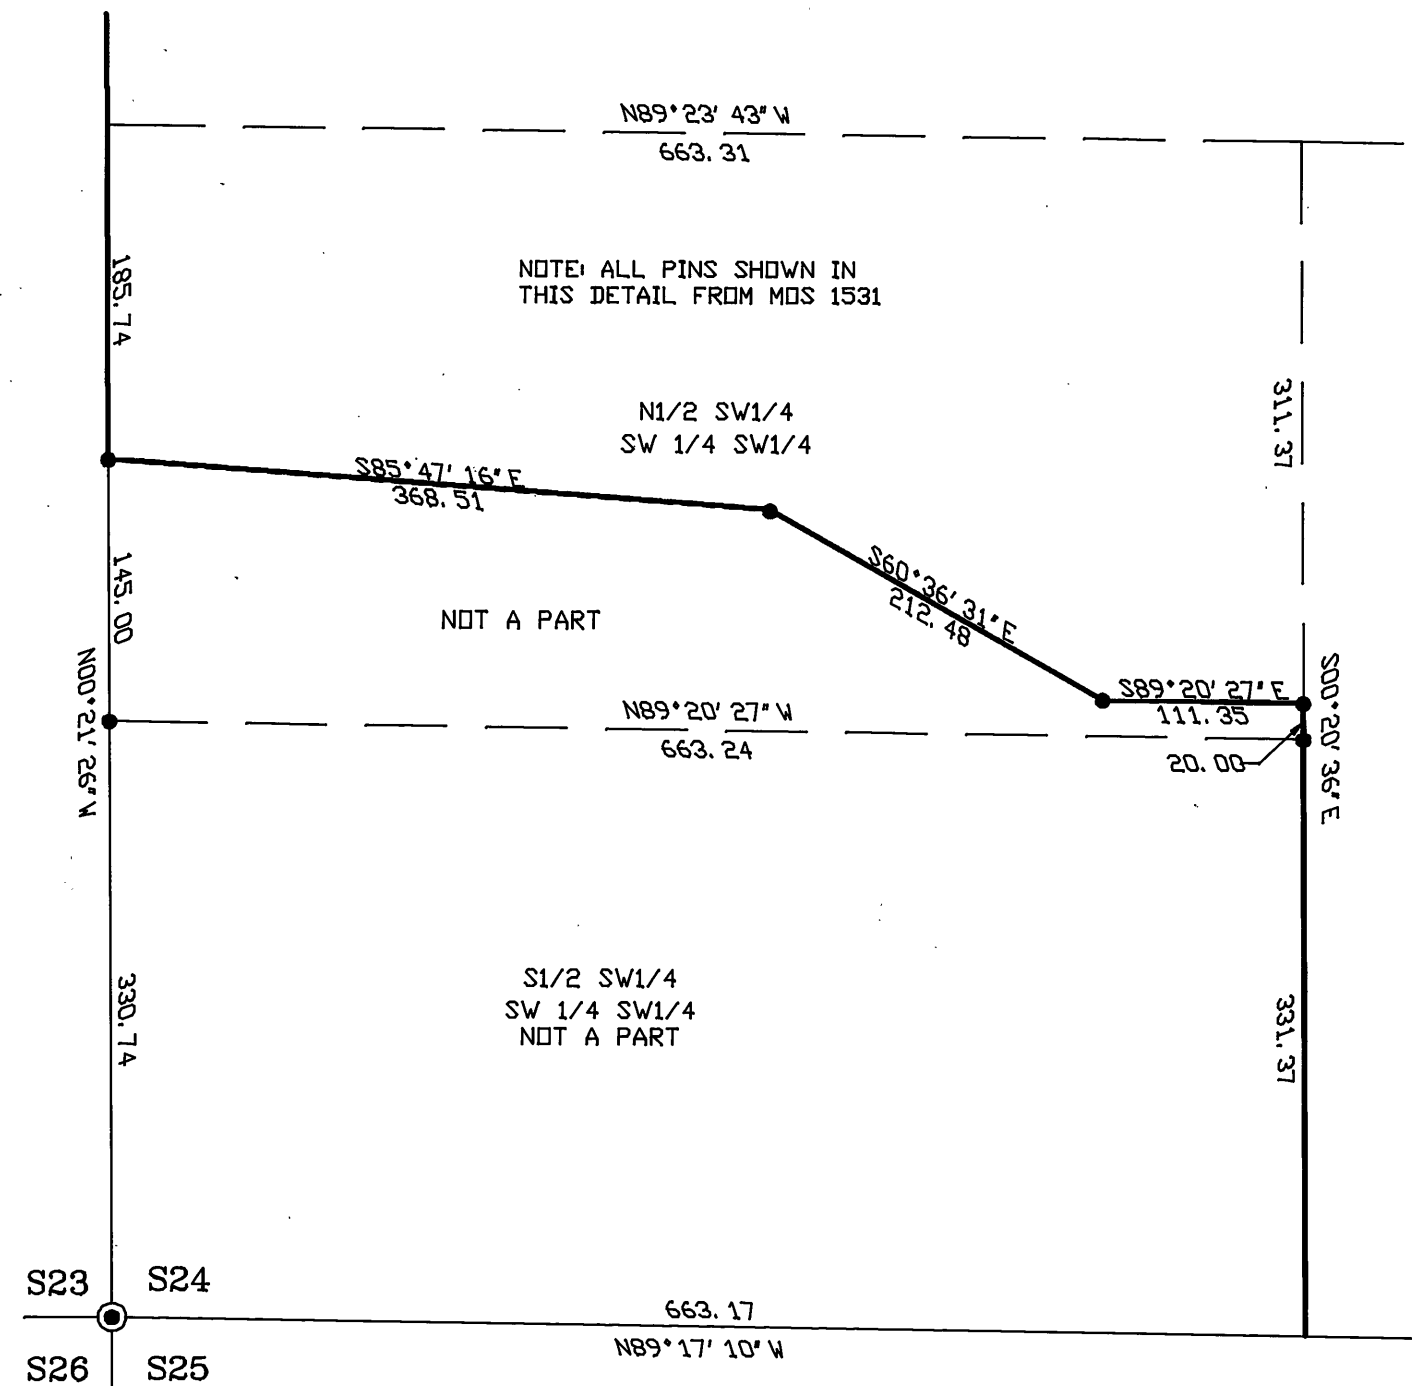


NOTE: Parcel 1 is all of the tract as described in the 'SURVEYOR'S CERTIFICATE' lying South of the centerline of the John Day River. Parcel 2 is the remaining portion lying North of the centerline of the John Day River.

PARTITION LOCATED IN
SECTION 24 AND IN THE
NW1/4 OF SECTION 25, T.13S.,
R.30E., W.M., GRANT COUNTY, OR.
JUNE 28, 2001

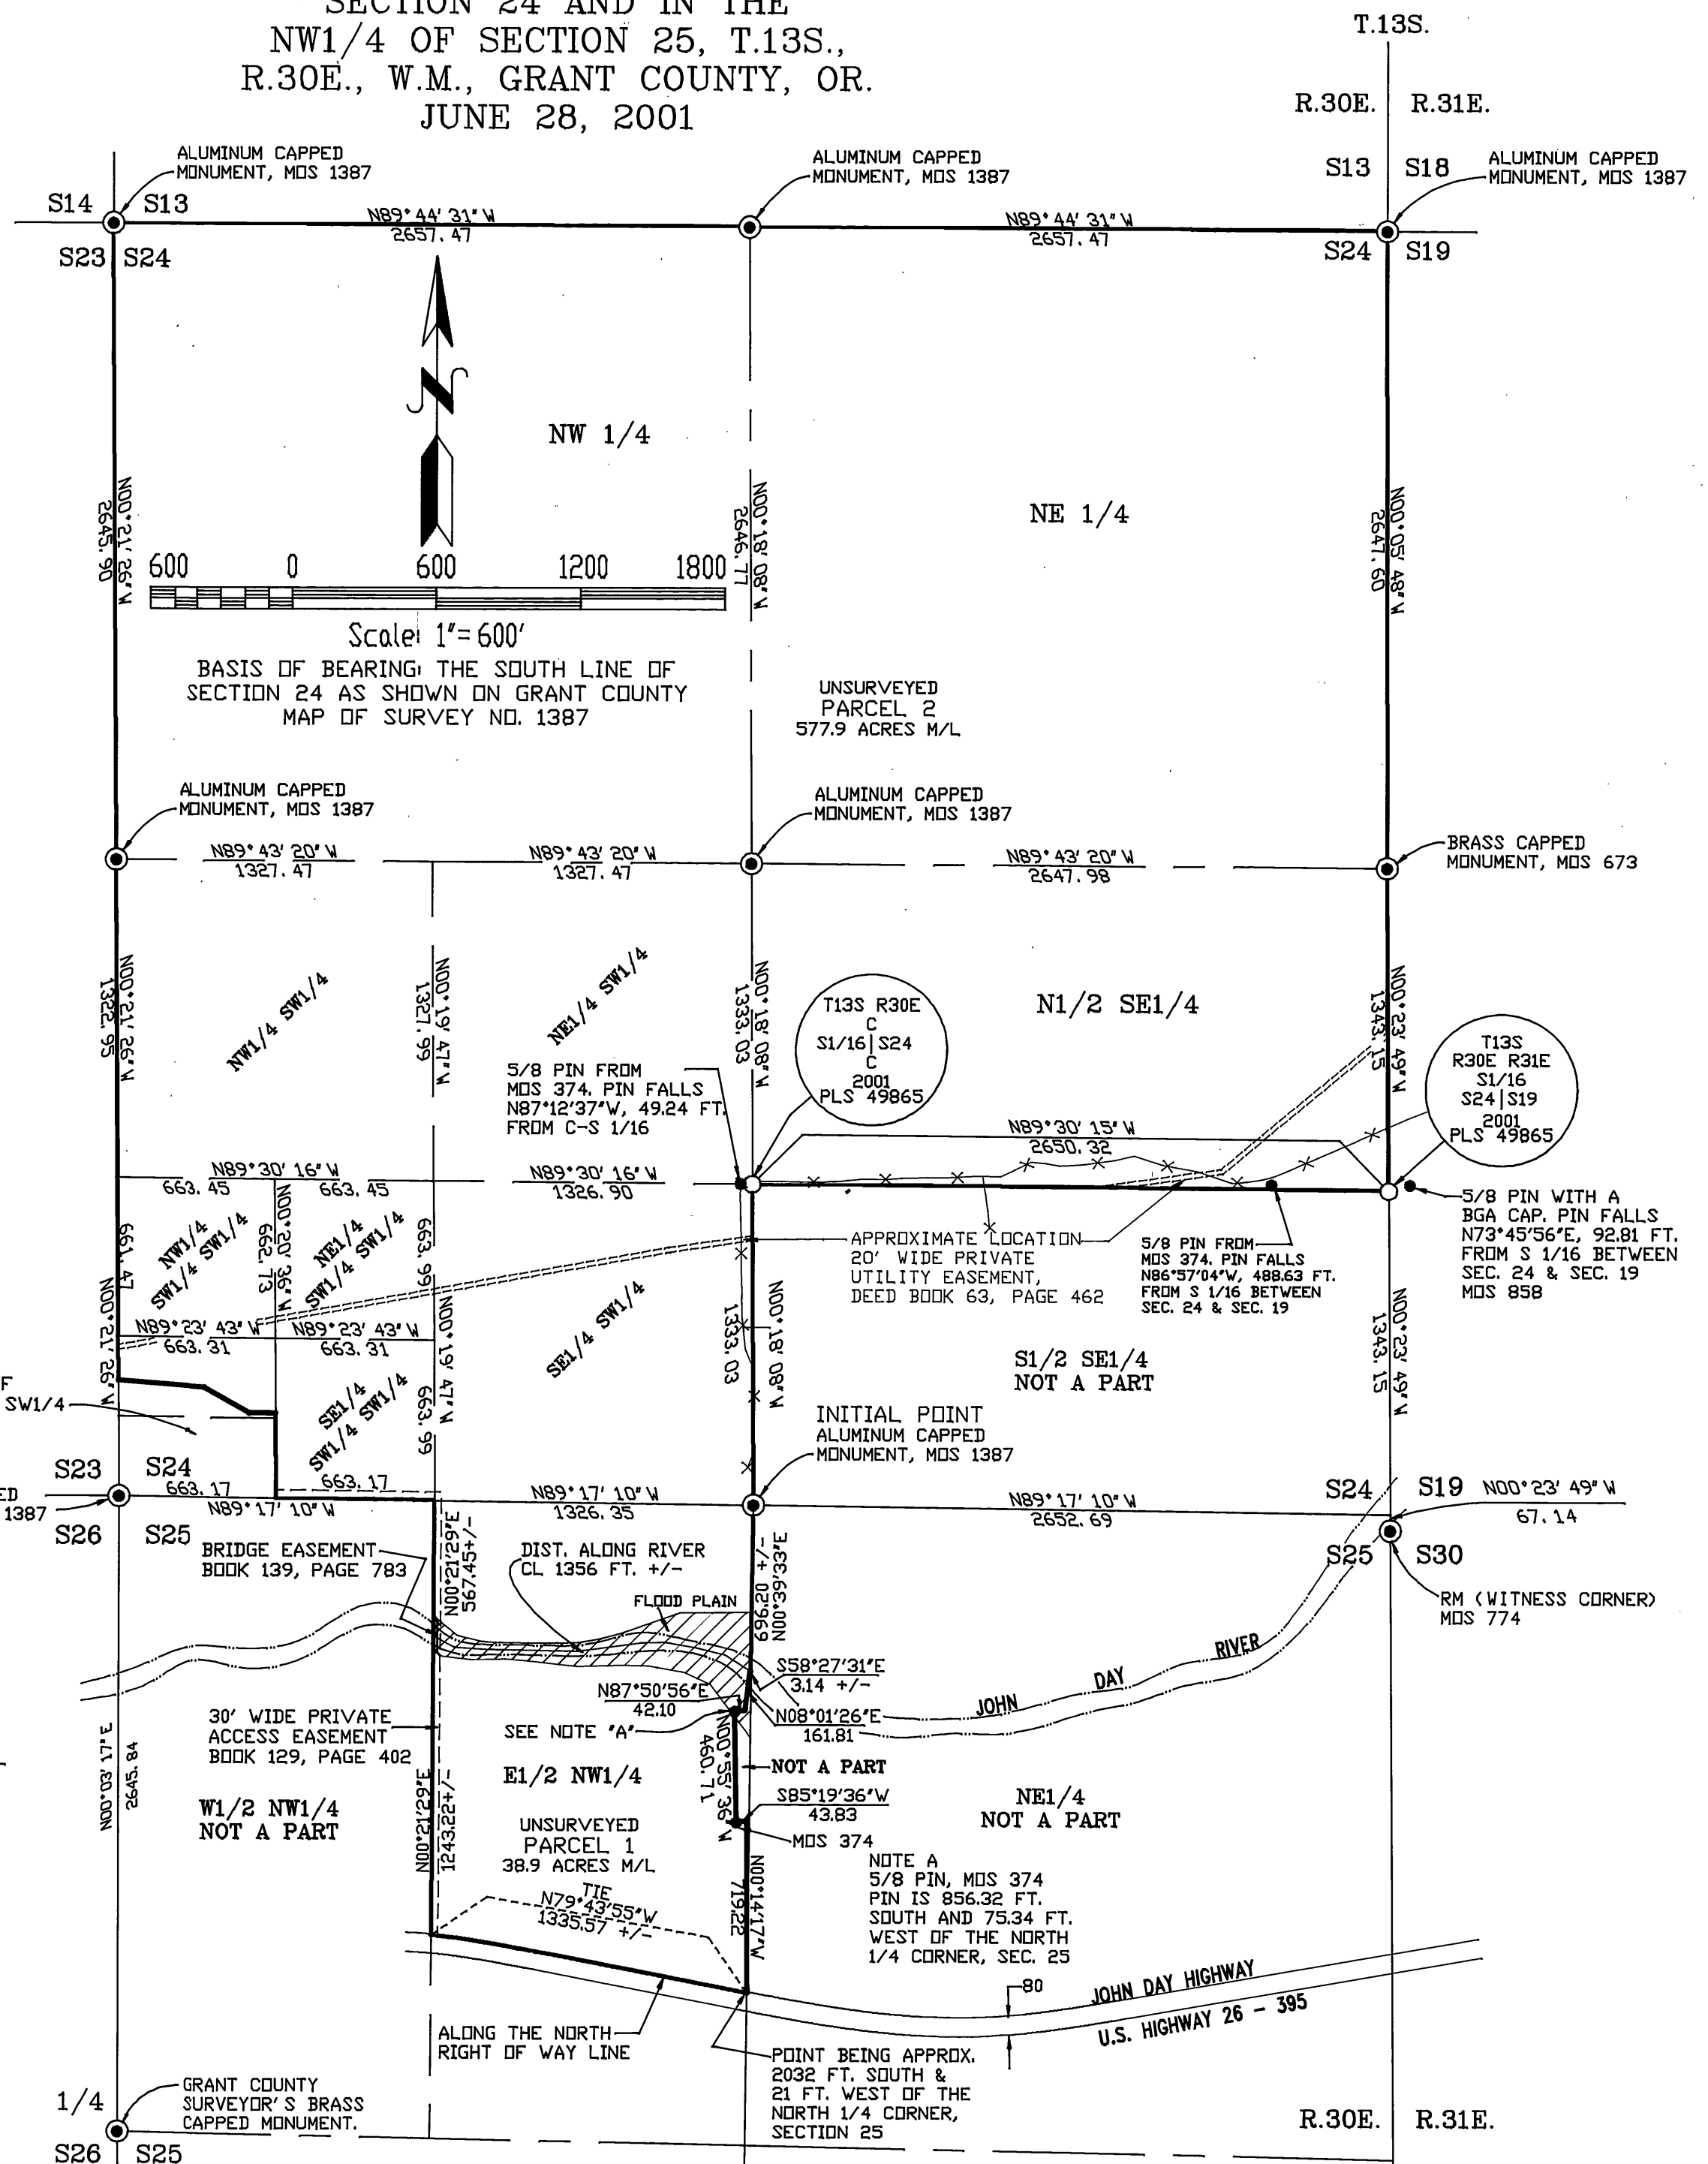

Ferguson Surveying

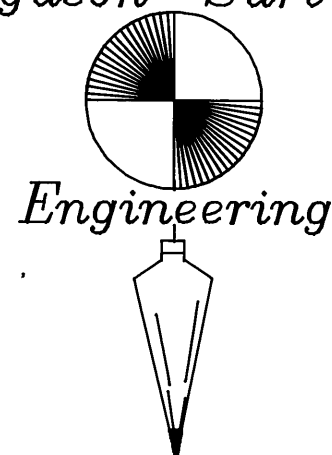

P.O. Box 519, 210 E. Main
MT. VERNON, OR 97865
PHONE (541)932-4520
FAX (541)932-4430
EMAIL dfse@highdesertnet.com

REGISTERED
PROFESSIONAL
LAND SURVEYOR

OREGON
JULY 13, 1999
KENNETH H. DELANO JR.
49865
RENEWAL DATE:
12/31/01

LEGEND

- BEARING/DIST BEARING/DISTANCE BY SURVEY
BEARING/DIST APPROXIMATE BEARING/DISTANCE NOT SURVEYED
- RECORD MONUMENT, SEE NOTE AT SYMBOL
 - 5/8" IRON PIN OF RECORD
 - SET 5/8" IRON PIN W/2-1/2 DIA. ALUMINUM CAP STAMPED AS SHOWN
 - — — EXISTING FENCE
 - — — BOUNDARY OF RECORD
 - — — SECTION LINE
 - — — CENTER OF SECTION LINE
 - — — SECTION SUBDIVISIONAL LINES
- NOTE: MDS IN NOTES REFERS TO GRANT COUNTY MAP OF SURVEY.

REFERENCES

DEED RECORDS	MAPS OF SURVEY
Book 123, Page 861	
Book 123, Page 860	374
Book 129, Page 22	673
Book 129, Page 402	774
Book 139, Page 783	1387
Instrument No. 992969	1531
Instrument No. 993050	