


LAND PARTITION PLAT NO. 2002-02

A Partition of Parcel 1, Partition No. 99-13
Situating in Gov't Lots 1 and 2 and in the SE1/4 of
Section 2, T14S, R31E, W.M.
Town of Canyon City
GRANT COUNTY, OREGON
January 25, 2002

Scale 1"=200'

BASIS OF BEARINGS
Land Partition Plat No. 98-42

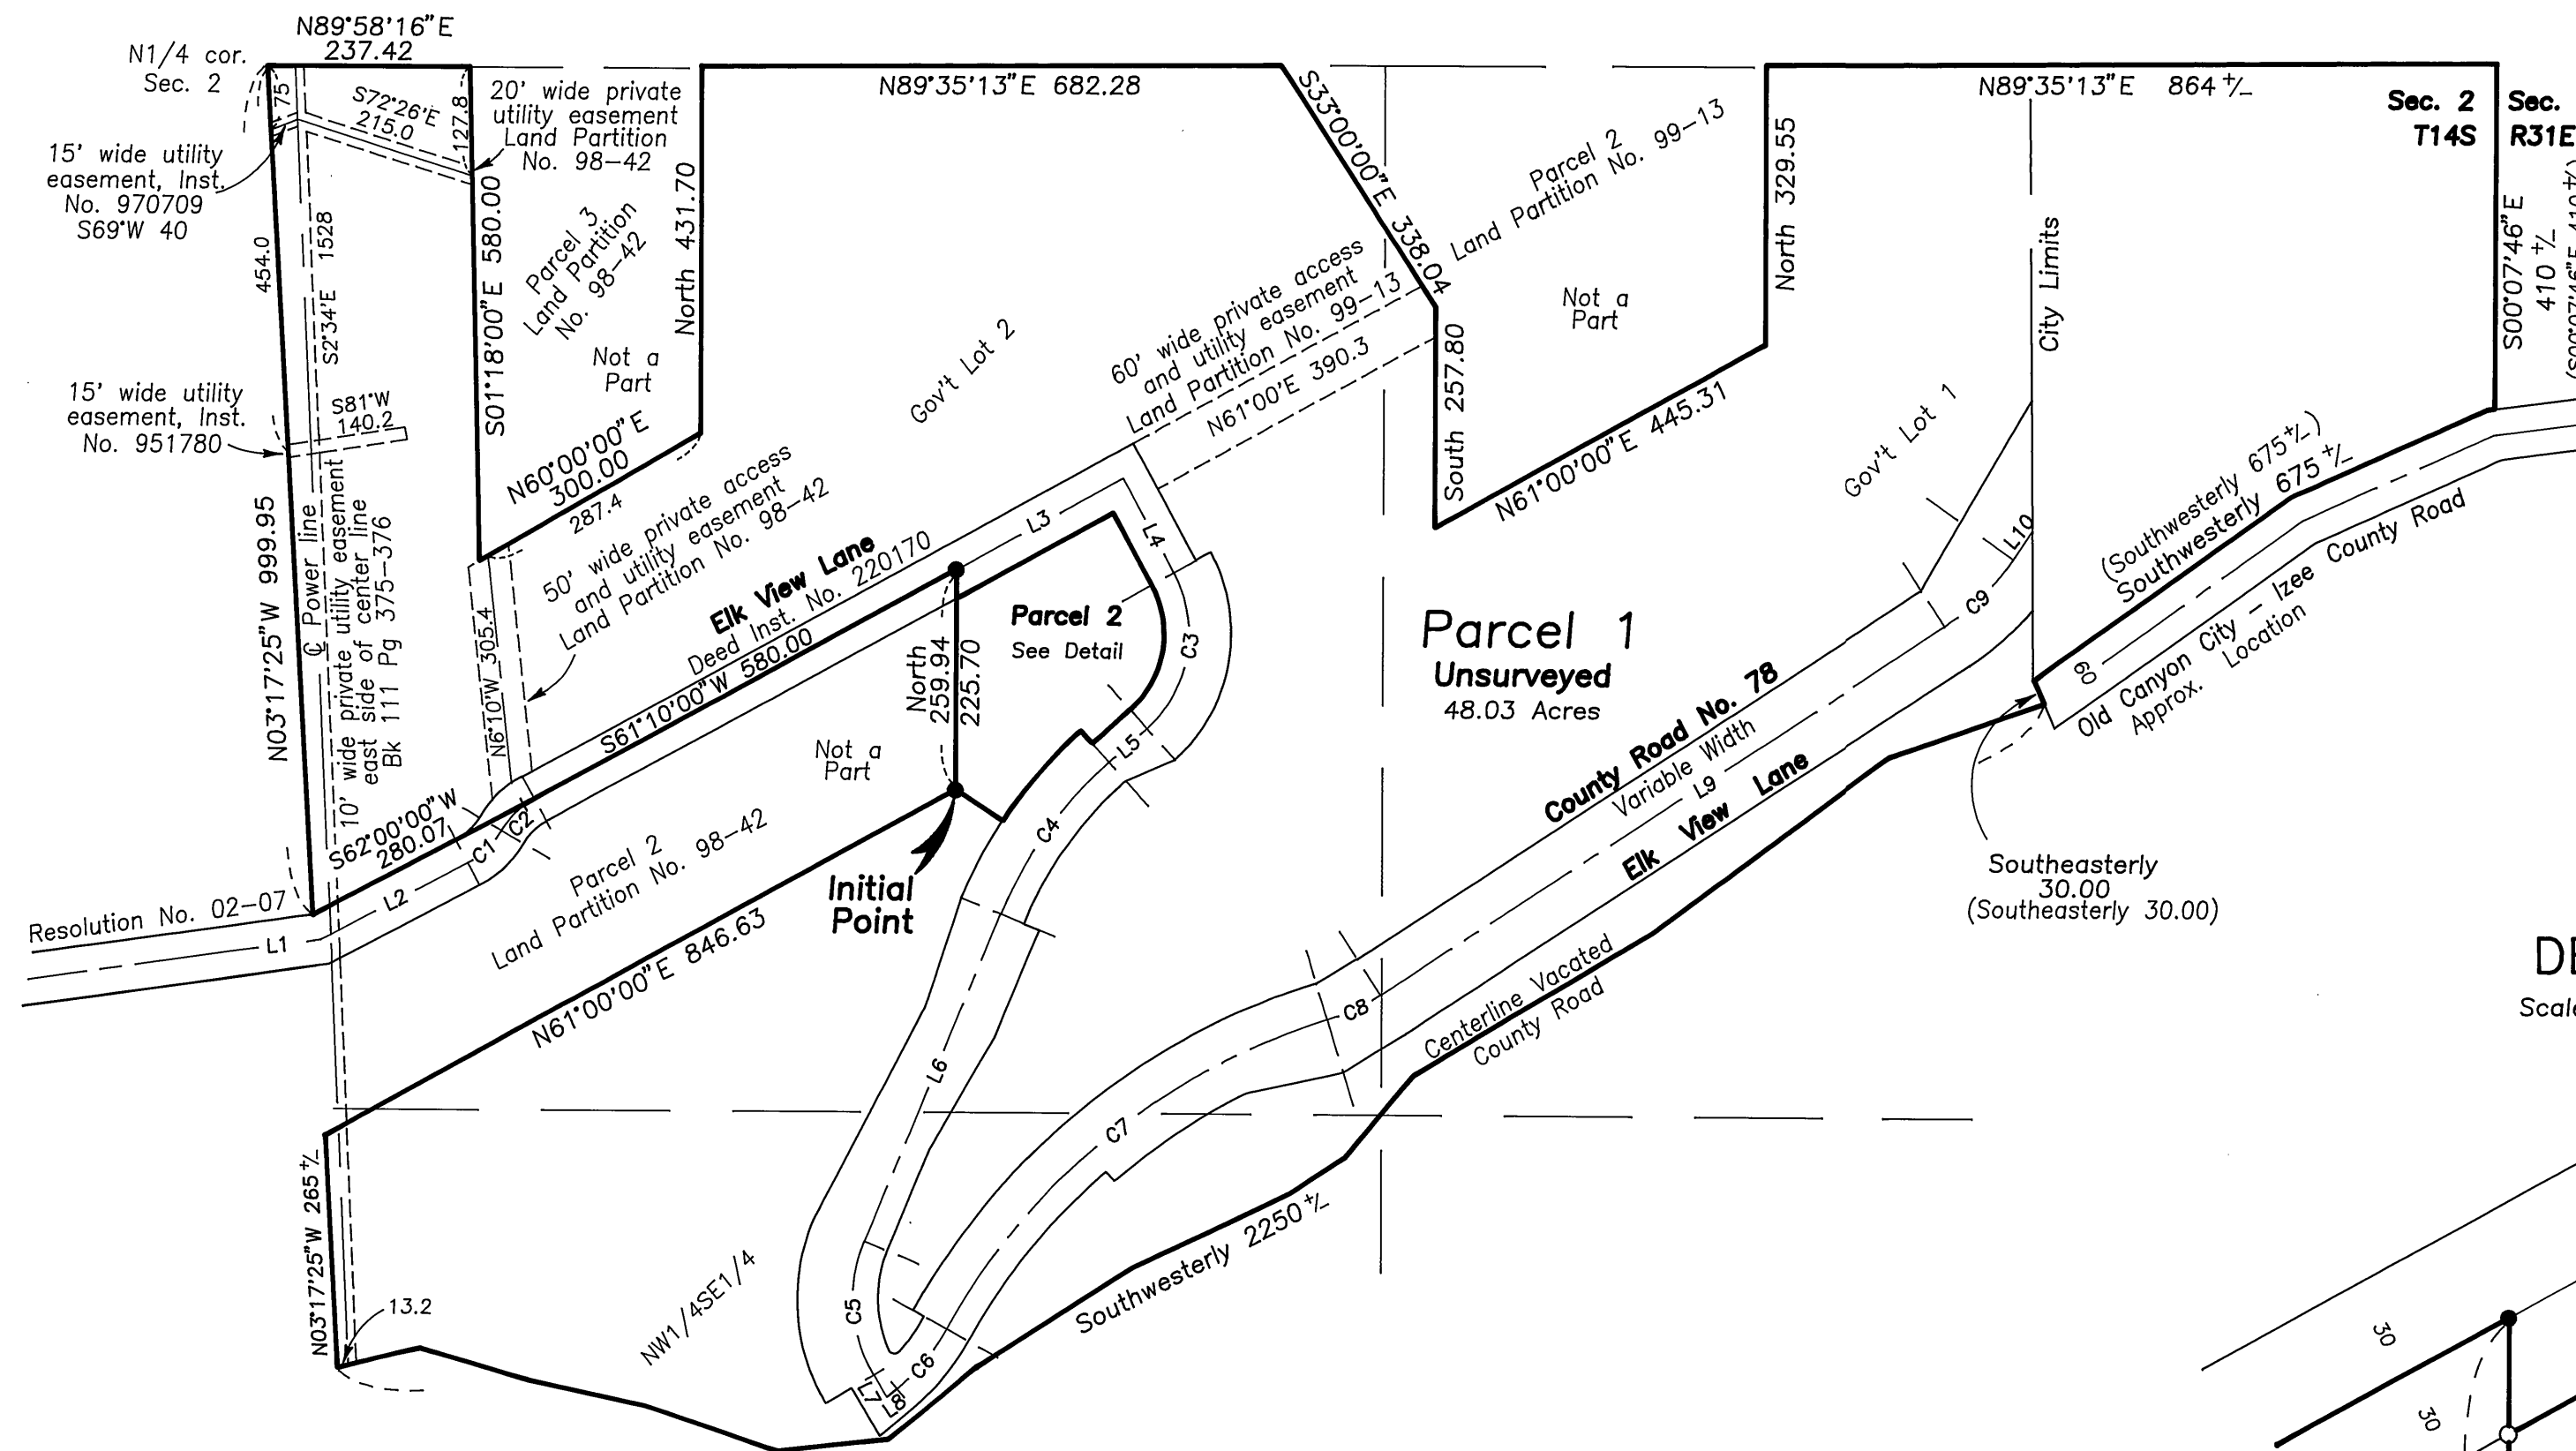

**County Road No. 78
Centerline Data**

CURVE	RADIUS	LENGTH	DELTA	CHORD	CH. BEARING
C1	100.00	55.68	31°54'15"	54.97	N46°02'53"E
C2	100.00	54.23	31°04'15"	53.57	N45°37'53"E
C3	150.00	200.77	76°41'24"	186.12	S09°30'42"W
C4	500.00	222.06	25°26'47"	220.24	S35°08'00"W
C5	175.00	163.24	53°26'44"	157.39	S04°18'45"W
C6	250.00	92.13	21°06'50"	91.61	N39°24'28"E
C7	775.00	592.20	43°46'53"	577.90	N50°44'29"E
C8	250.00	69.91	16°01'17"	69.68	N64°37'17"E
C9	300.00	114.11	21°47'39"	113.43	N45°42'49"E

COURSE	BEARING	DISTANCE
L1	N81°50'00"E	7.78
L2	N62°00'00"E	194.86
L3	N61°10'00"E	789.69
L4	S28°50'00"E	125.00
L5	S47°51'24"W	60.42
L6	S22°24'37"W	417.10
L7	S31°02'07"E	30.34
L8	N49°57'53"E	15.33
L9	N56°36'39"E	797.69
L10	N34°49'00"E	40.25

LEGEND

- Found 5/8" iron pin with yellow cap, See LP 98-42.
- Set 5/8" iron pin with attached red plastic cap marked CORNERSTONE SURVEYING, INC.
- () Record bearing and distance.


REGISTERED
PROFESSIONAL
LAND SURVEYOR

Jack L. Watson
OREGON
SEPT 19, 1995
JACK L. WATSON
2734

Renewal Date 6/30/2002

DETAIL

Scale 1"=50'

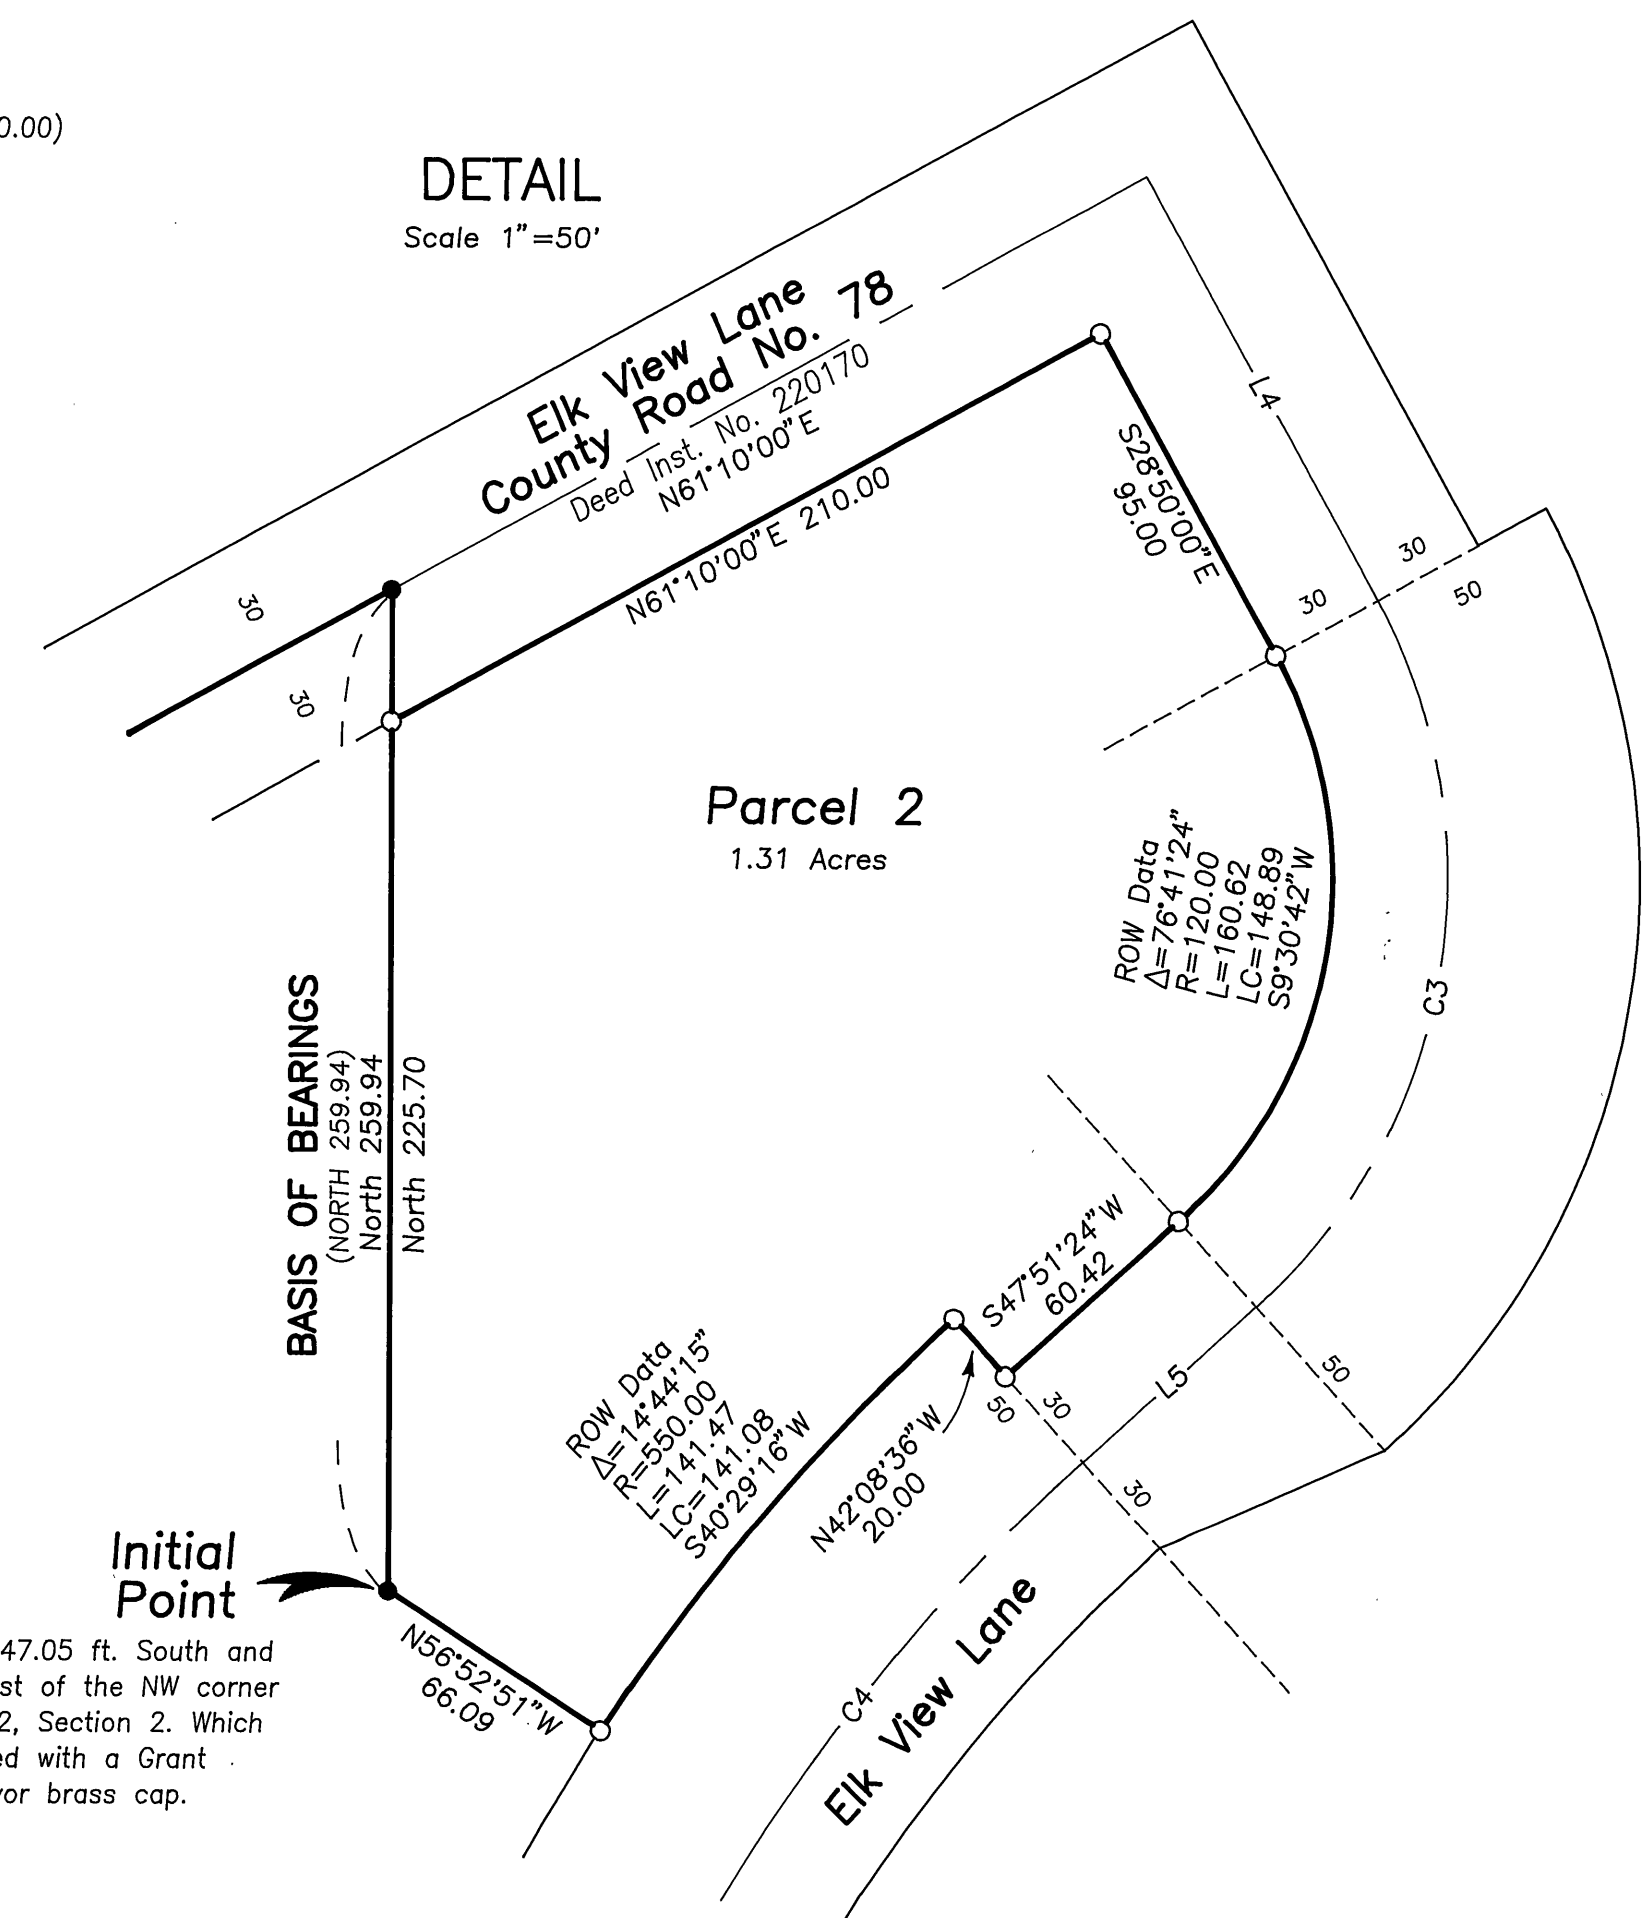

Point being 847.05 ft. South and
812.78 ft. East of the NW corner
of Gov't Lot 2, Section 2. Which
is monumented with a Grant
County Surveyor brass cap.