


LAND PARTITION PLAT NO. 2002-13
SITUATED IN THE SE1/4 AND IN THE SW1/4
OF SECTION 33, T13S, R31E, W.M.
GRANT COUNTY, OREGON

August 13, 2002
Sheet 1 of 2

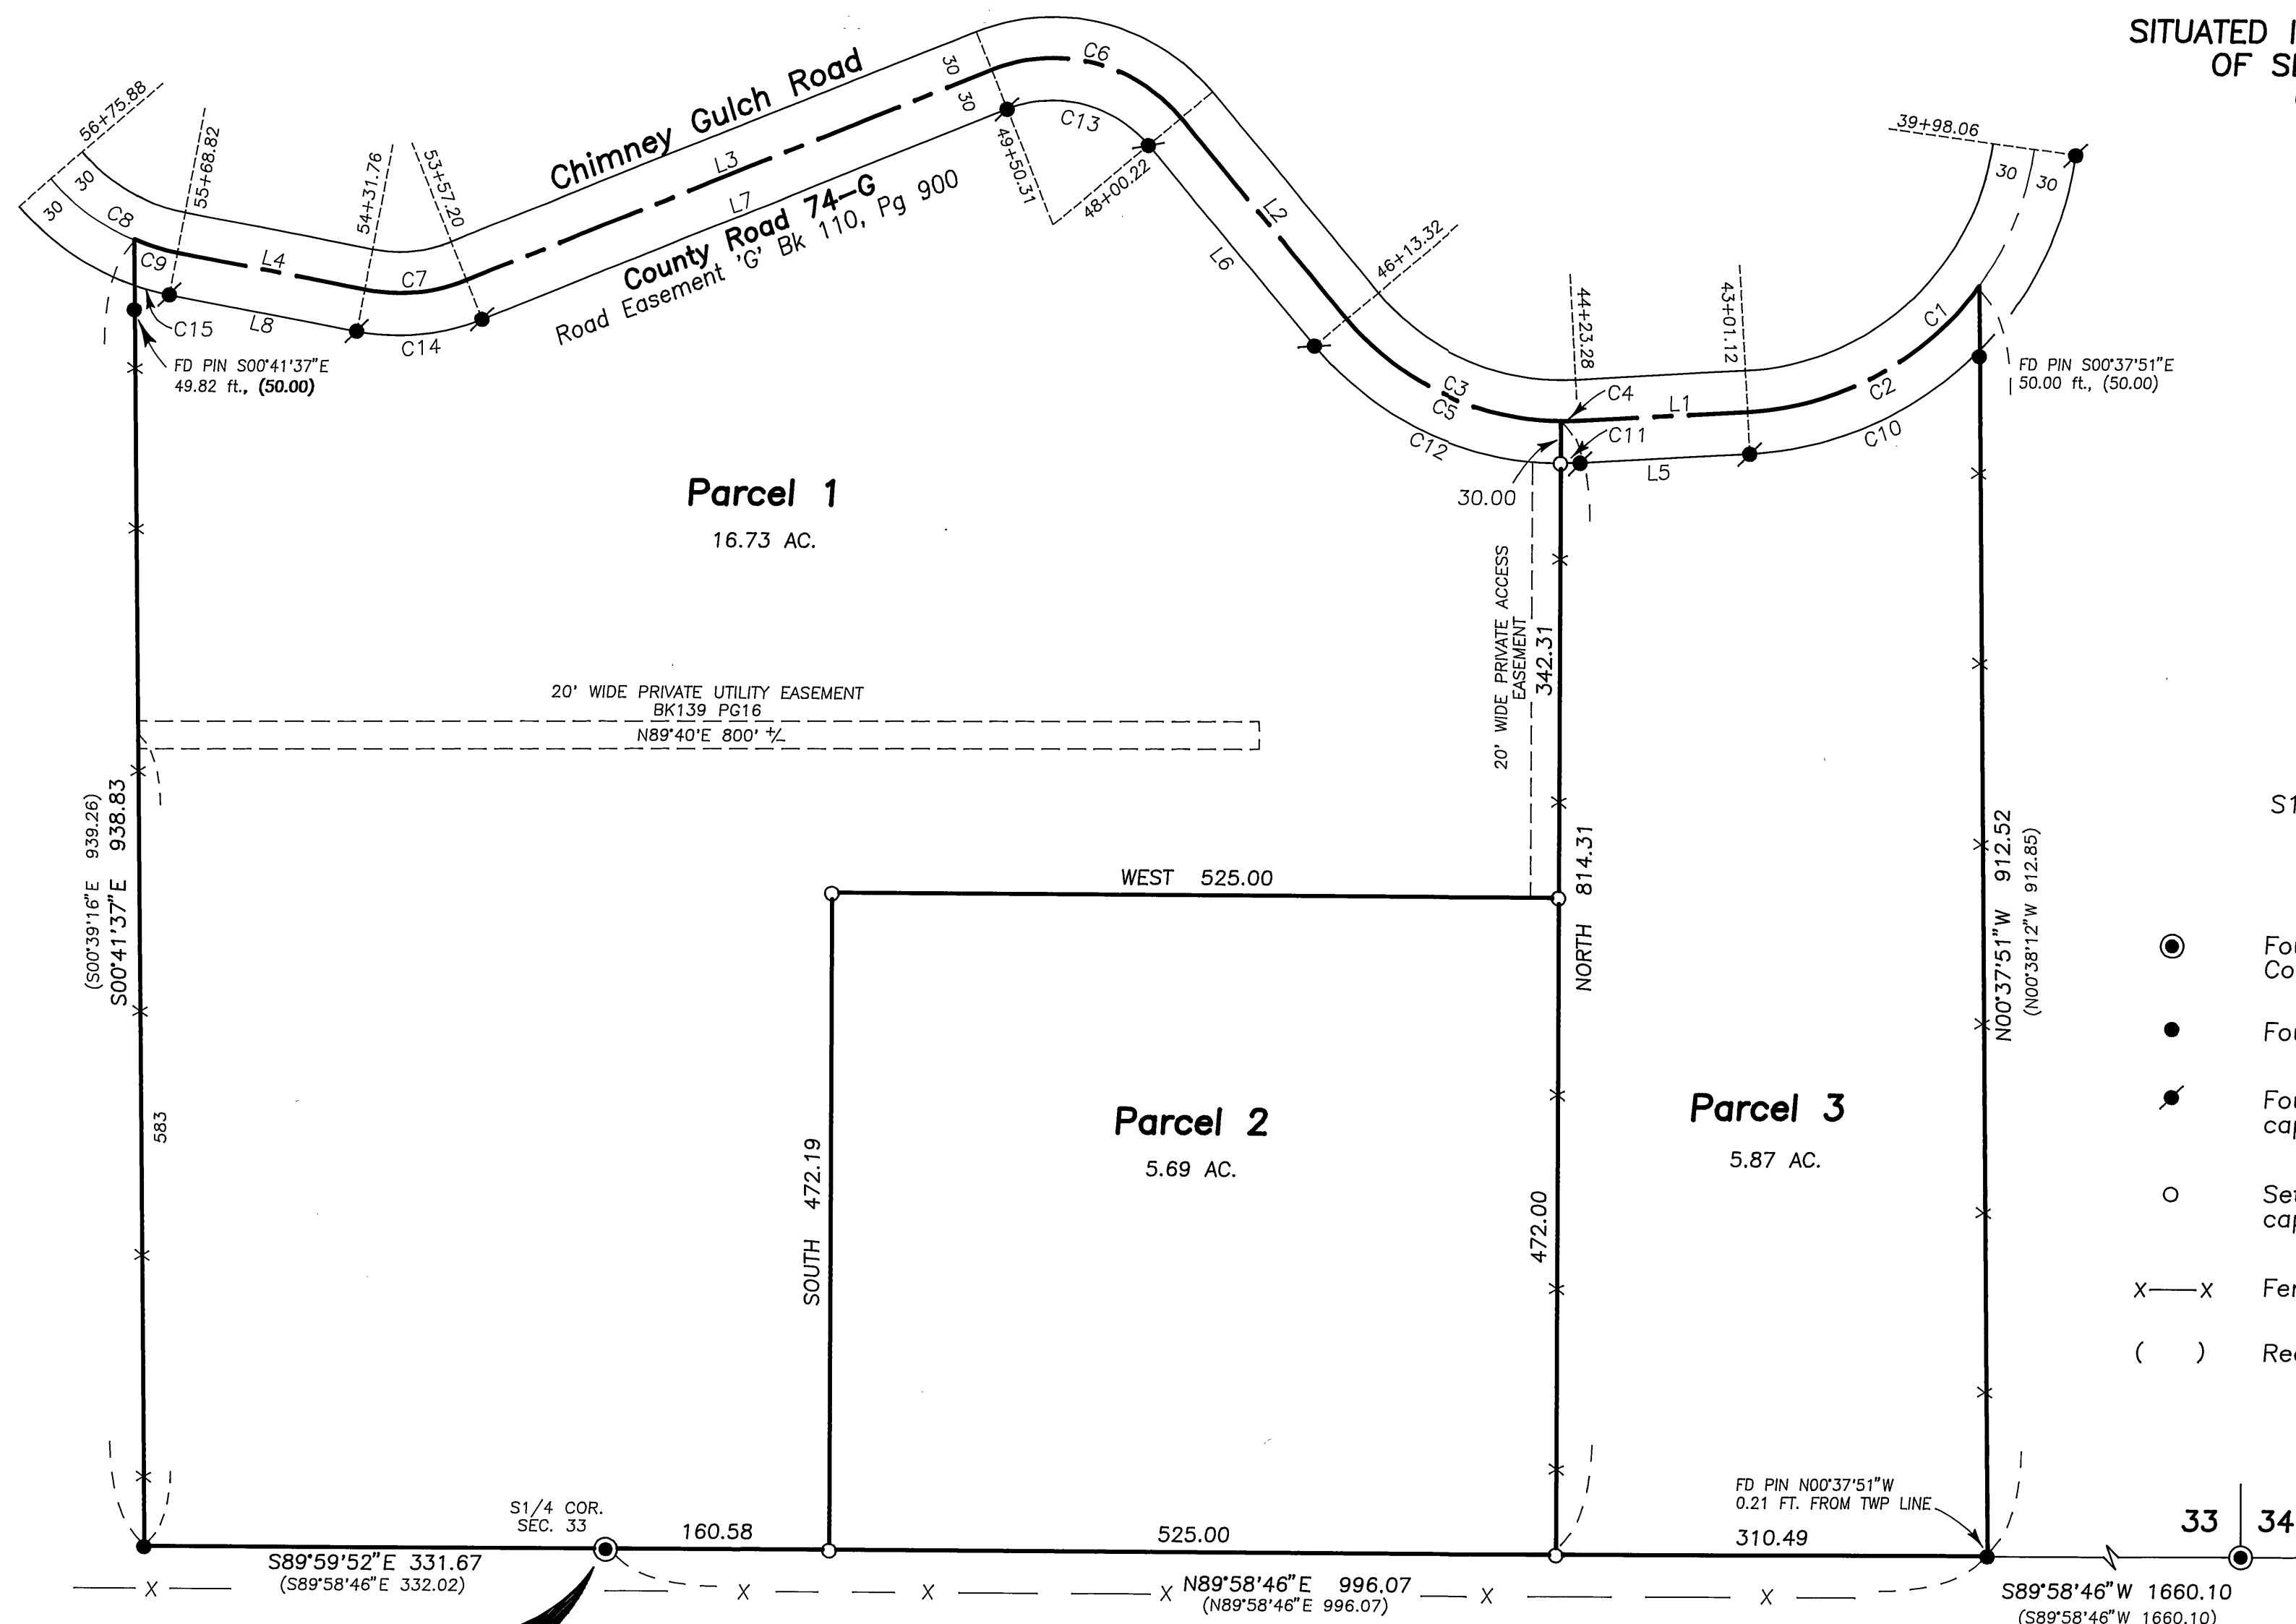

BASIS OF BEARINGS

Map of Survey No. 324
S1/4 cor. to SE cor. of Section 33

LEGEND

- Found 1 1/2" iron pipe with attached Grant County Surveyor brass cap. Survey No. 324.
- Found 5/8" iron pin, see Survey No. 324.
- Found 5/8" iron pin with attached aluminum cap, see Survey No. 1047.
- Set 5/8"x30" iron pin with attached red plastic cap marked CORNERSTONE SURVEYING, INC.
- X—X Fence Line
- () Record bearing and distance.

Line Table

COURSE	BEARING	DISTANCE	RECORD BEARING	RECORD DISTANCE
L1	S86°43'59"W	122.16	S86°44'59"W	122.16
L2	N40°03'23"W	186.90	N40°02'23"W	186.90
L3	S67°54'07"W	406.89	S67°55'07"W	406.89
L4	N79°17'25"W	137.06	N79°16'25"W	137.06
L5	S86°43'59"W	122.16	S86°44'59"W	122.16
L6	N40°03'23"W	186.90	N40°02'23"W	186.90
L7	S67°54'07"W	406.89	S67°55'07"W	406.89
L8	N79°17'25"W	137.06	N79°16'25"W	137.06

Curve Table

CURVE	RADIUS	LENGTH	DELTA	LONG CHORD DISTANCE	LONG CHORD BEARING	RECORD LONG CHORD DISTANCE	RECORD LONG CHORD BEARING
C1	220.37	303.07	78°47'48"	279.74	S47°20'05"W	279.74	S47°21'05"W
C2	220.37	195.74	50°53'29"	189.37	S61°17'14"W		
C3	204.63	190.04	53°12'38"	183.28	N66°39'42"W	183.28	N66°38'42"W
C4	204.63	12.41	3°28'31"	12.41	S88°28'15"W		
C5	204.63	177.63	49°44'07"	172.10	N64°55'26"W		
C6	119.37	150.09	72°02'30"	140.40	N76°04'38"W	140.40	N76°03'38"W
C7	130.22	74.56	32°48'28"	73.55	S84°18'21"W	73.55	S84°19'21"W
C8	159.15	107.06	38°32'34"	105.05	N60°01'08"W	105.05	N60°01'08"W
C9	159.15	32.74	11°47'14"	32.68	N73°23'48"W		
C10	250.37	185.36	42°25'09"	181.16	S65°31'25"W		
C11	234.63	14.12	3°26'55"	14.12	S88°27'26"W		
C12	234.63	203.78	49°45'43"	197.43	N64°56'15"W		
C13	89.37	112.37	72°02'30"	105.11	N76°04'38"W		
C14	160.22	91.74	32°48'28"	90.49	S84°18'21"W		
C15	189.15	26.23	7°56'47"	26.21	N75°19'01"W		

REGISTERED
PROFESSIONAL
LAND SURVEYOR

Jack L. Watson
OREGON
SEPT. 19, 1995
JACK L. WATSON
2734

Renewal Date 6/30/2004