
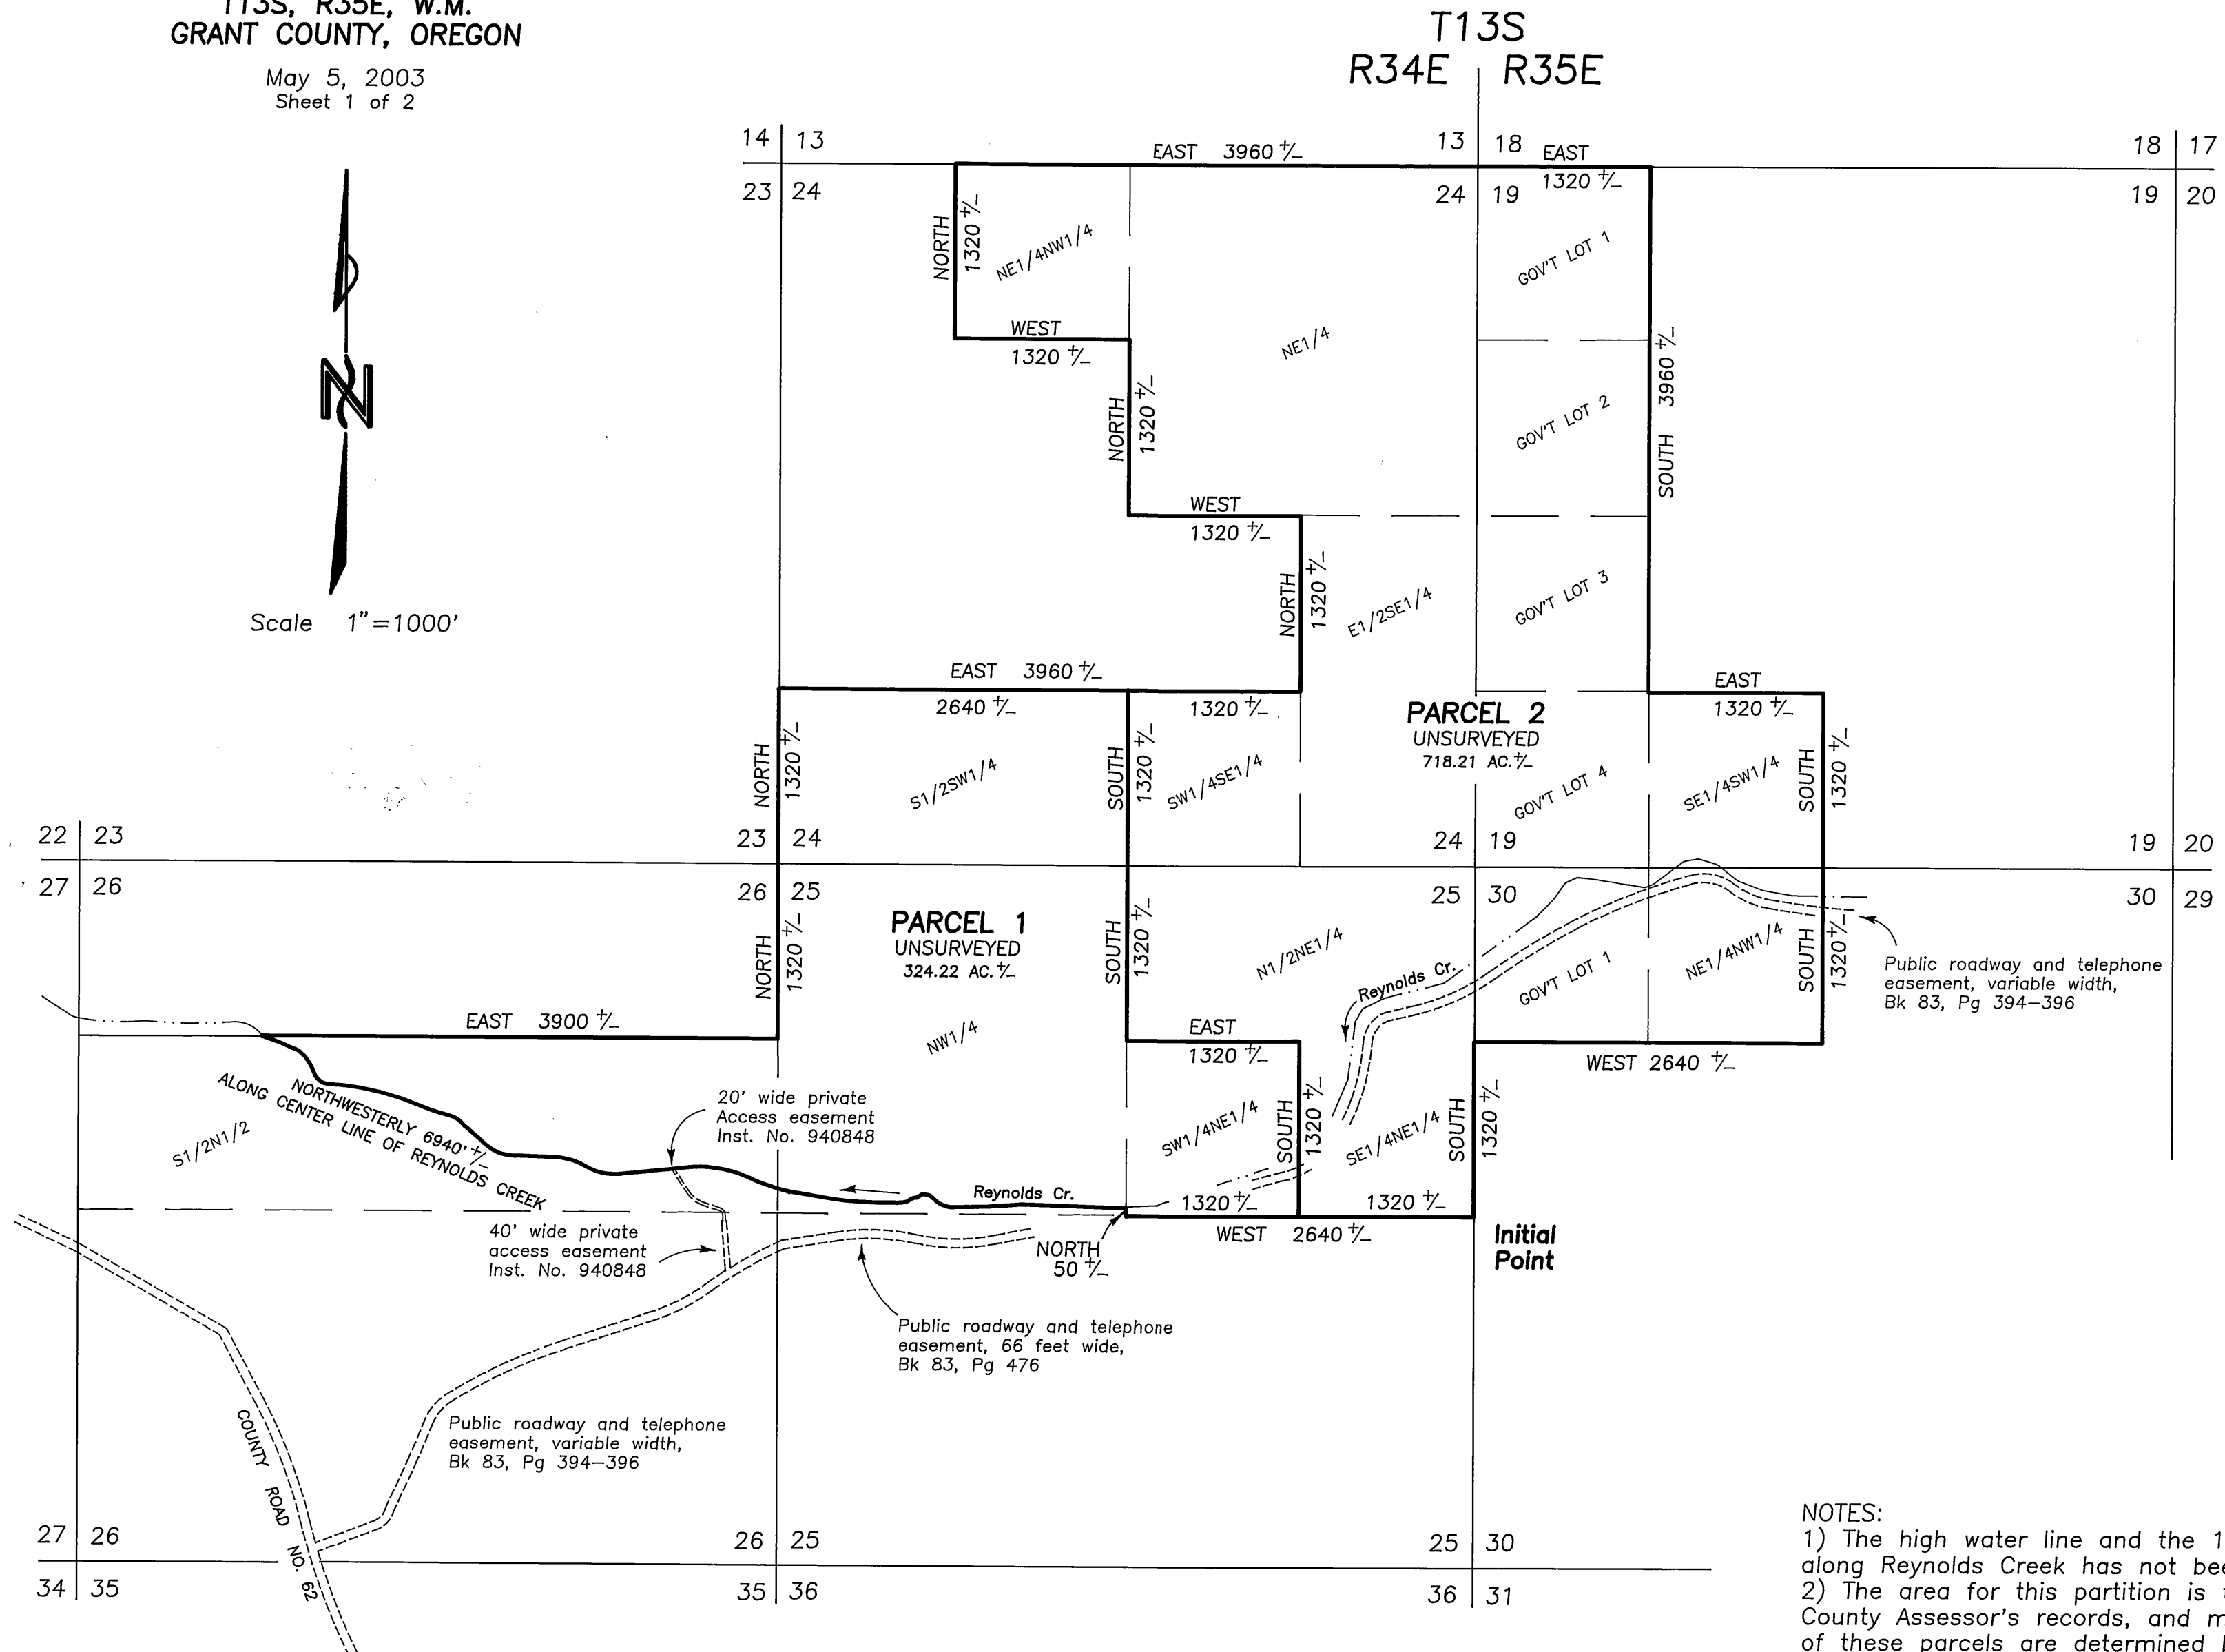


LAND PARTITION PLAT NO. 2003-5

SITUATED IN SECTION 24 AND THE N1/2 OF SECTION 25
AND THE N1/2 OF SECTION 26, T13S, R34E
AND IN THE W1/2 OF SECTION 19 AND THE NW1/4 OF SECTION 30
T13S, R35E, W.M.
GRANT COUNTY, OREGON

May 5, 2003
Sheet 1 of 2

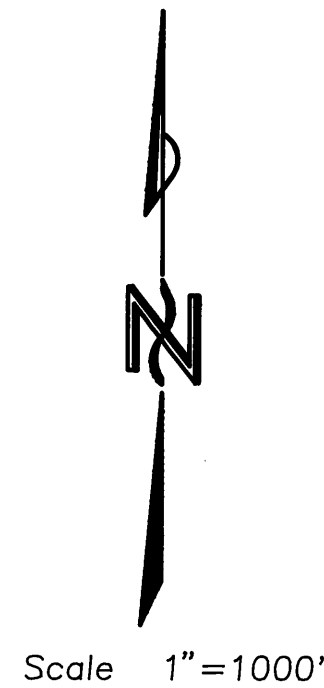

REGISTERED
PROFESSIONAL
LAND SURVEYOR
Jack L. Watson
OREGON
SEPT 19, 1995
JACK L. WATSON
2734
Renewal Date 6/30/2004

- NOTES:
- 1) The high water line and the 100 year flood hazard along Reynolds Creek has not been determined.
 - 2) The area for this partition is taken from the Grant County Assessor's records, and may vary when the lines of these parcels are determined by survey.
 - 3) The section lines and subdivision of section lines are protracted and shown for informational purposes only.
 - 4) The roads and Reynolds Creek are shown in their approximate locations.