


OWNER:
City of Seneca
P.O. Box 208
Seneca, OR 97873
Ph. 541-542-2161

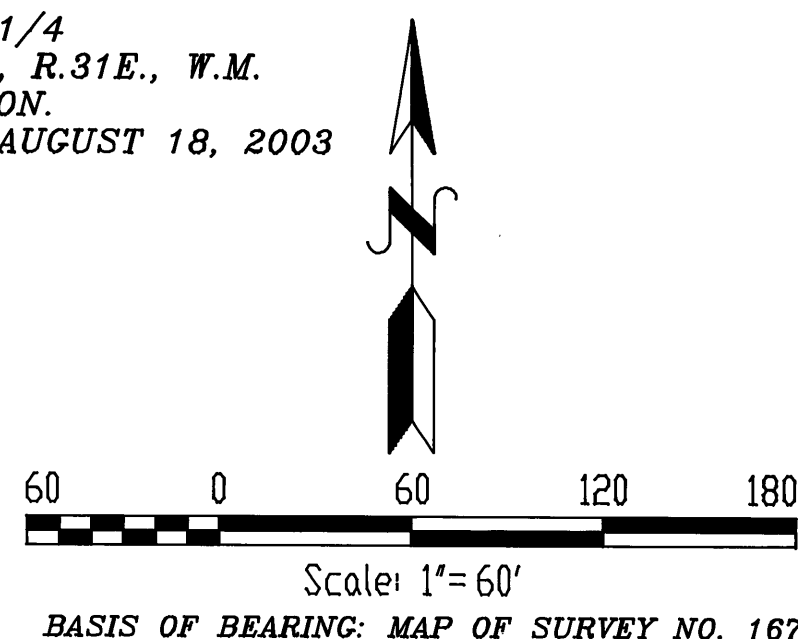


NOTES:
THIS PROPERTY DOES NOT FALL IN A FLOOD PLAIN.

*BEARING/DIST. * EXISTING FENCE LINE
 RECORD BEARING/DIST FROM GRANT COUNTY MAP
 OF SURVEY #1674
 FOUND 5/8" DIA. REBAR PIN WITH YELLOW PLASTIC
 CAP MARKED "FS&E SURVEY MARKER" FROM GRANT
 COUNTY MAP OF SURVEY NO. 1674
 FOUND 1-1/2 IRON ROD SHOWN ON "SENECA" PLAT
 (No Legend), BY H.J. HALEY, APPROVED MARCH 24th., 1930
 SET 5/8" DIA. X 30" REBAR PIN WITH YELLOW PLASTIC
 CAP MARKED "FS&E SURVEY MARKER"
 FOUND GRANT COUNTY SURVEYOR'S BRASS CAPPED MONUMENT
 EXISTING STRUCTURE



**P.O. Box 519, 210 E. Main
MT. VERNON, OR 97865
PHONE (541)932-4520
FAX (541)932-4430
EMAIL dfse@ortelco.net**

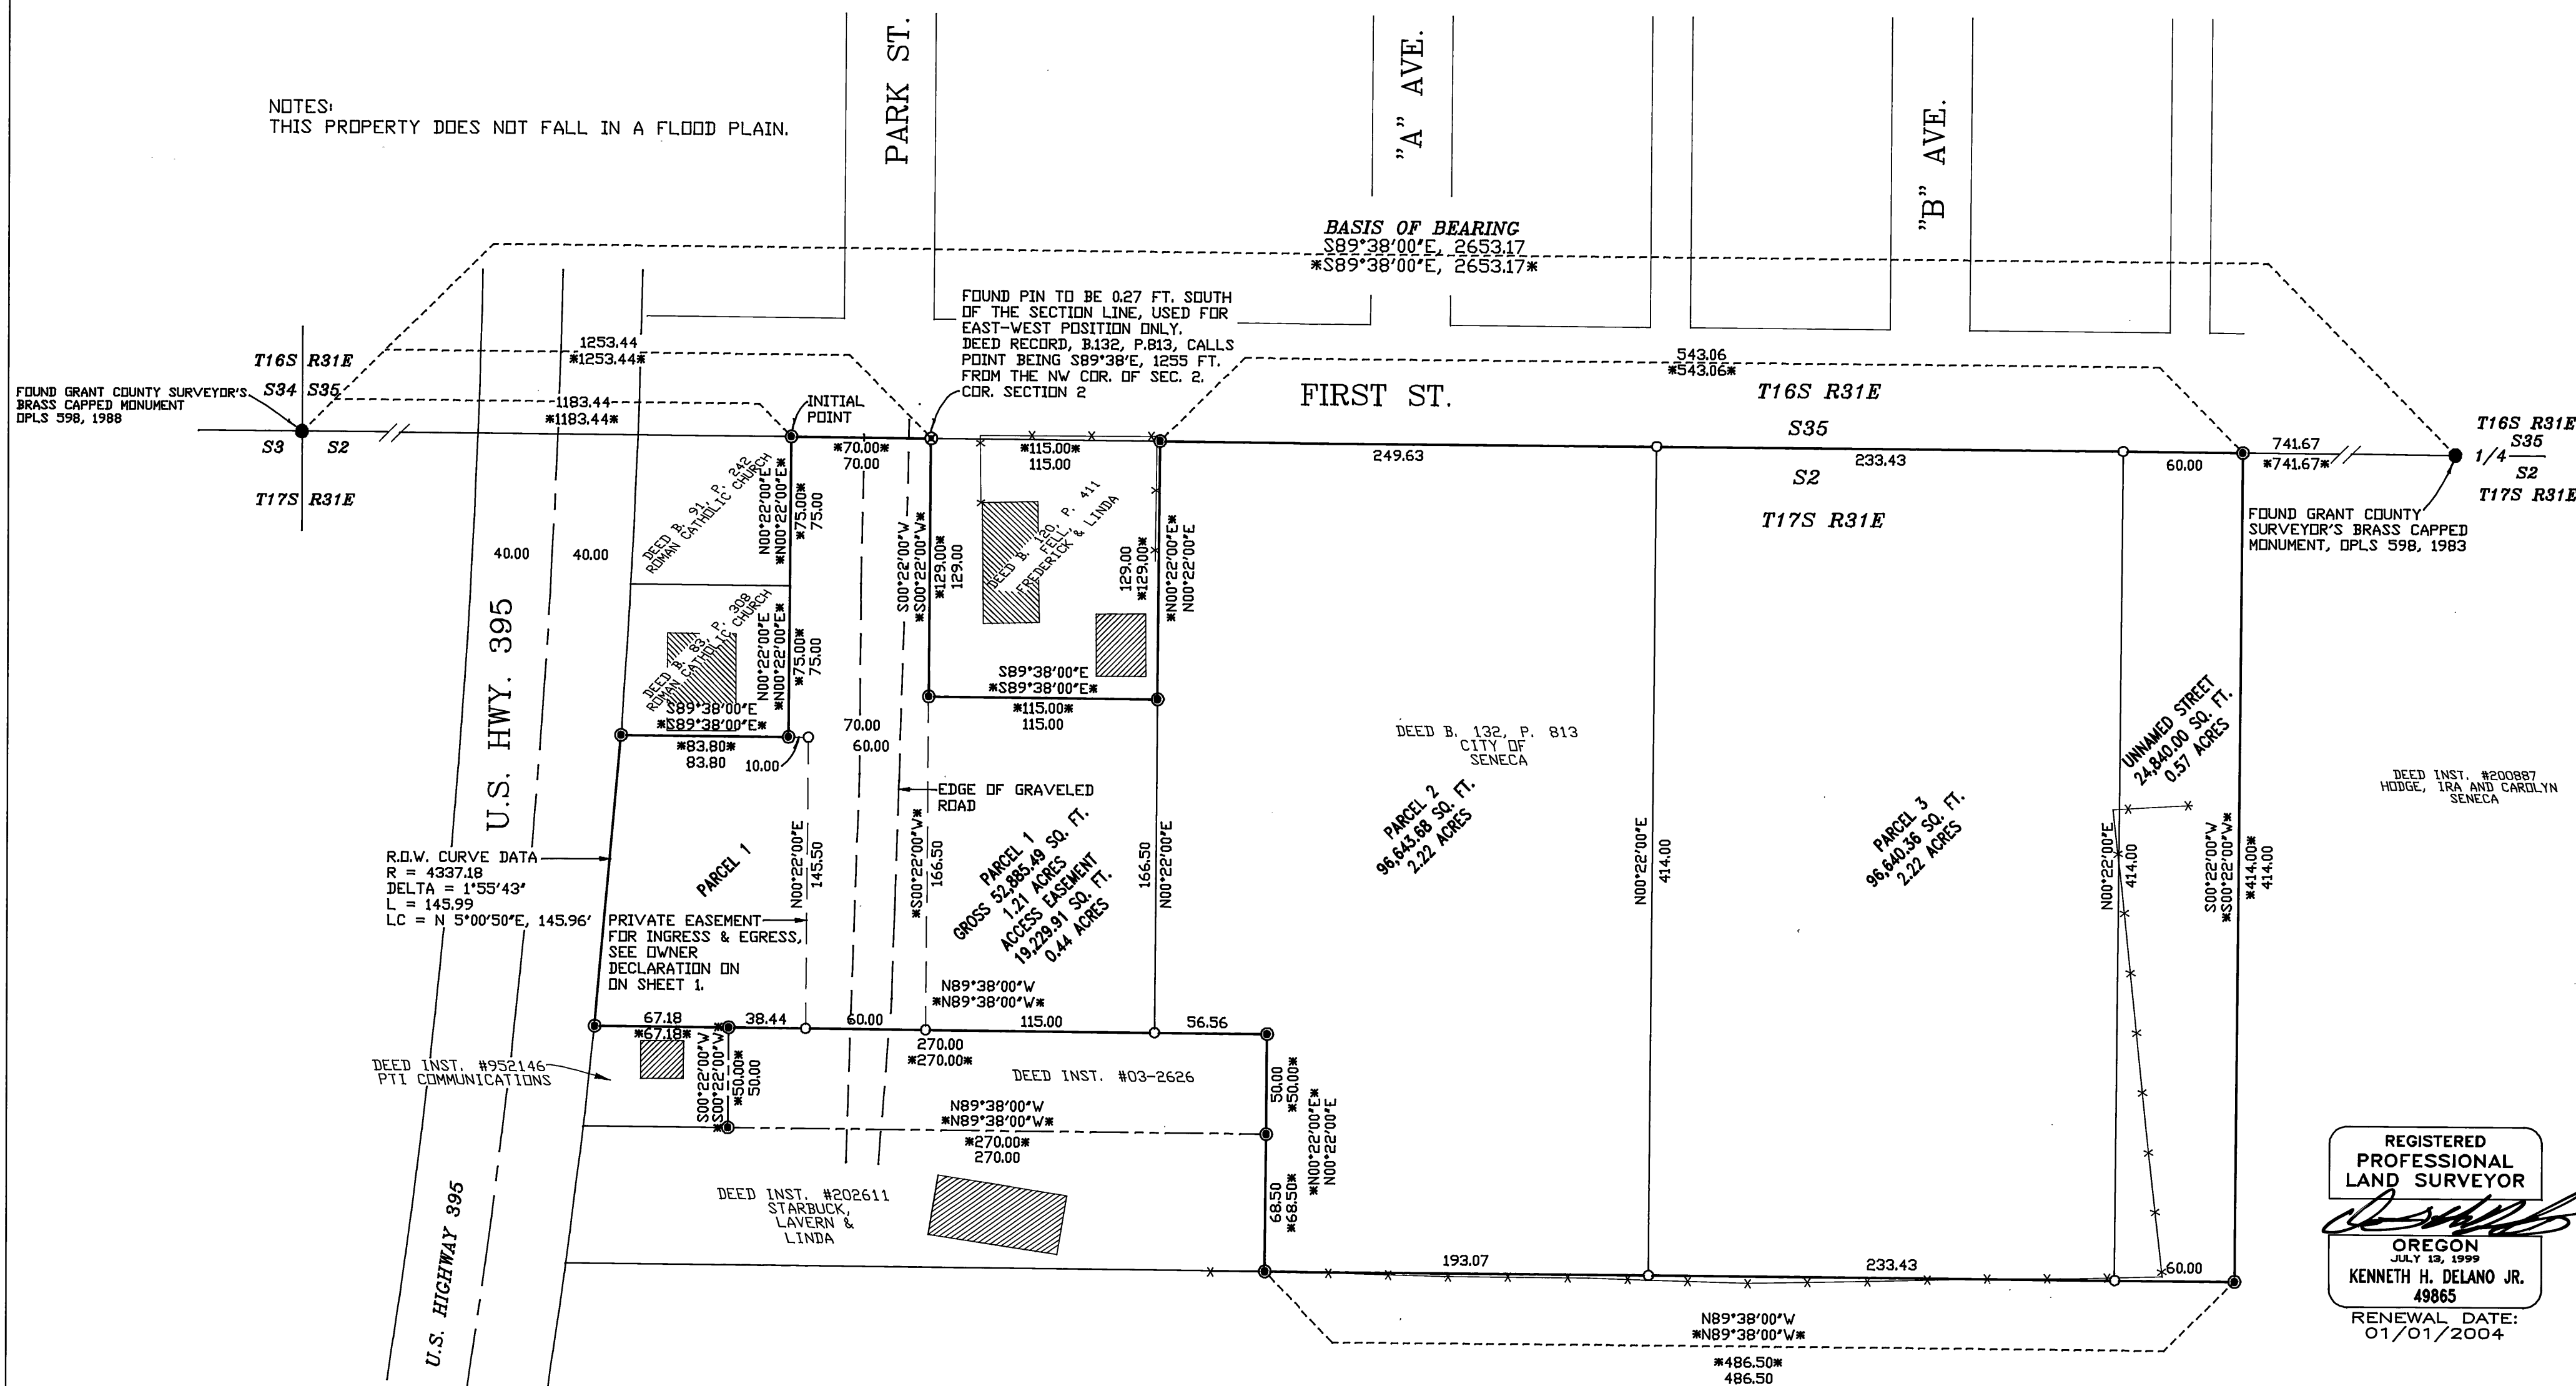

**REGISTERED
PROFESSIONAL
LAND SURVEYOR**

OREGON
JULY 13, 1999
KENNETH H. DELANO JR.
49865

RENEWAL DATE:
01/01/2004