


LAND PARTITION PLAT NO. 2003-10


A PORTION OF PARCEL 1, PARTITION NO. 2001-1
SITUATED IN SECTION 24 AND 25, T10S, R27E AND
SECTION 19, 20, 29, 30 AND 31, T10S, R28E, W.M.
GRANT COUNTY, OREGON

July 28, 2003
Sheet 1 of 2

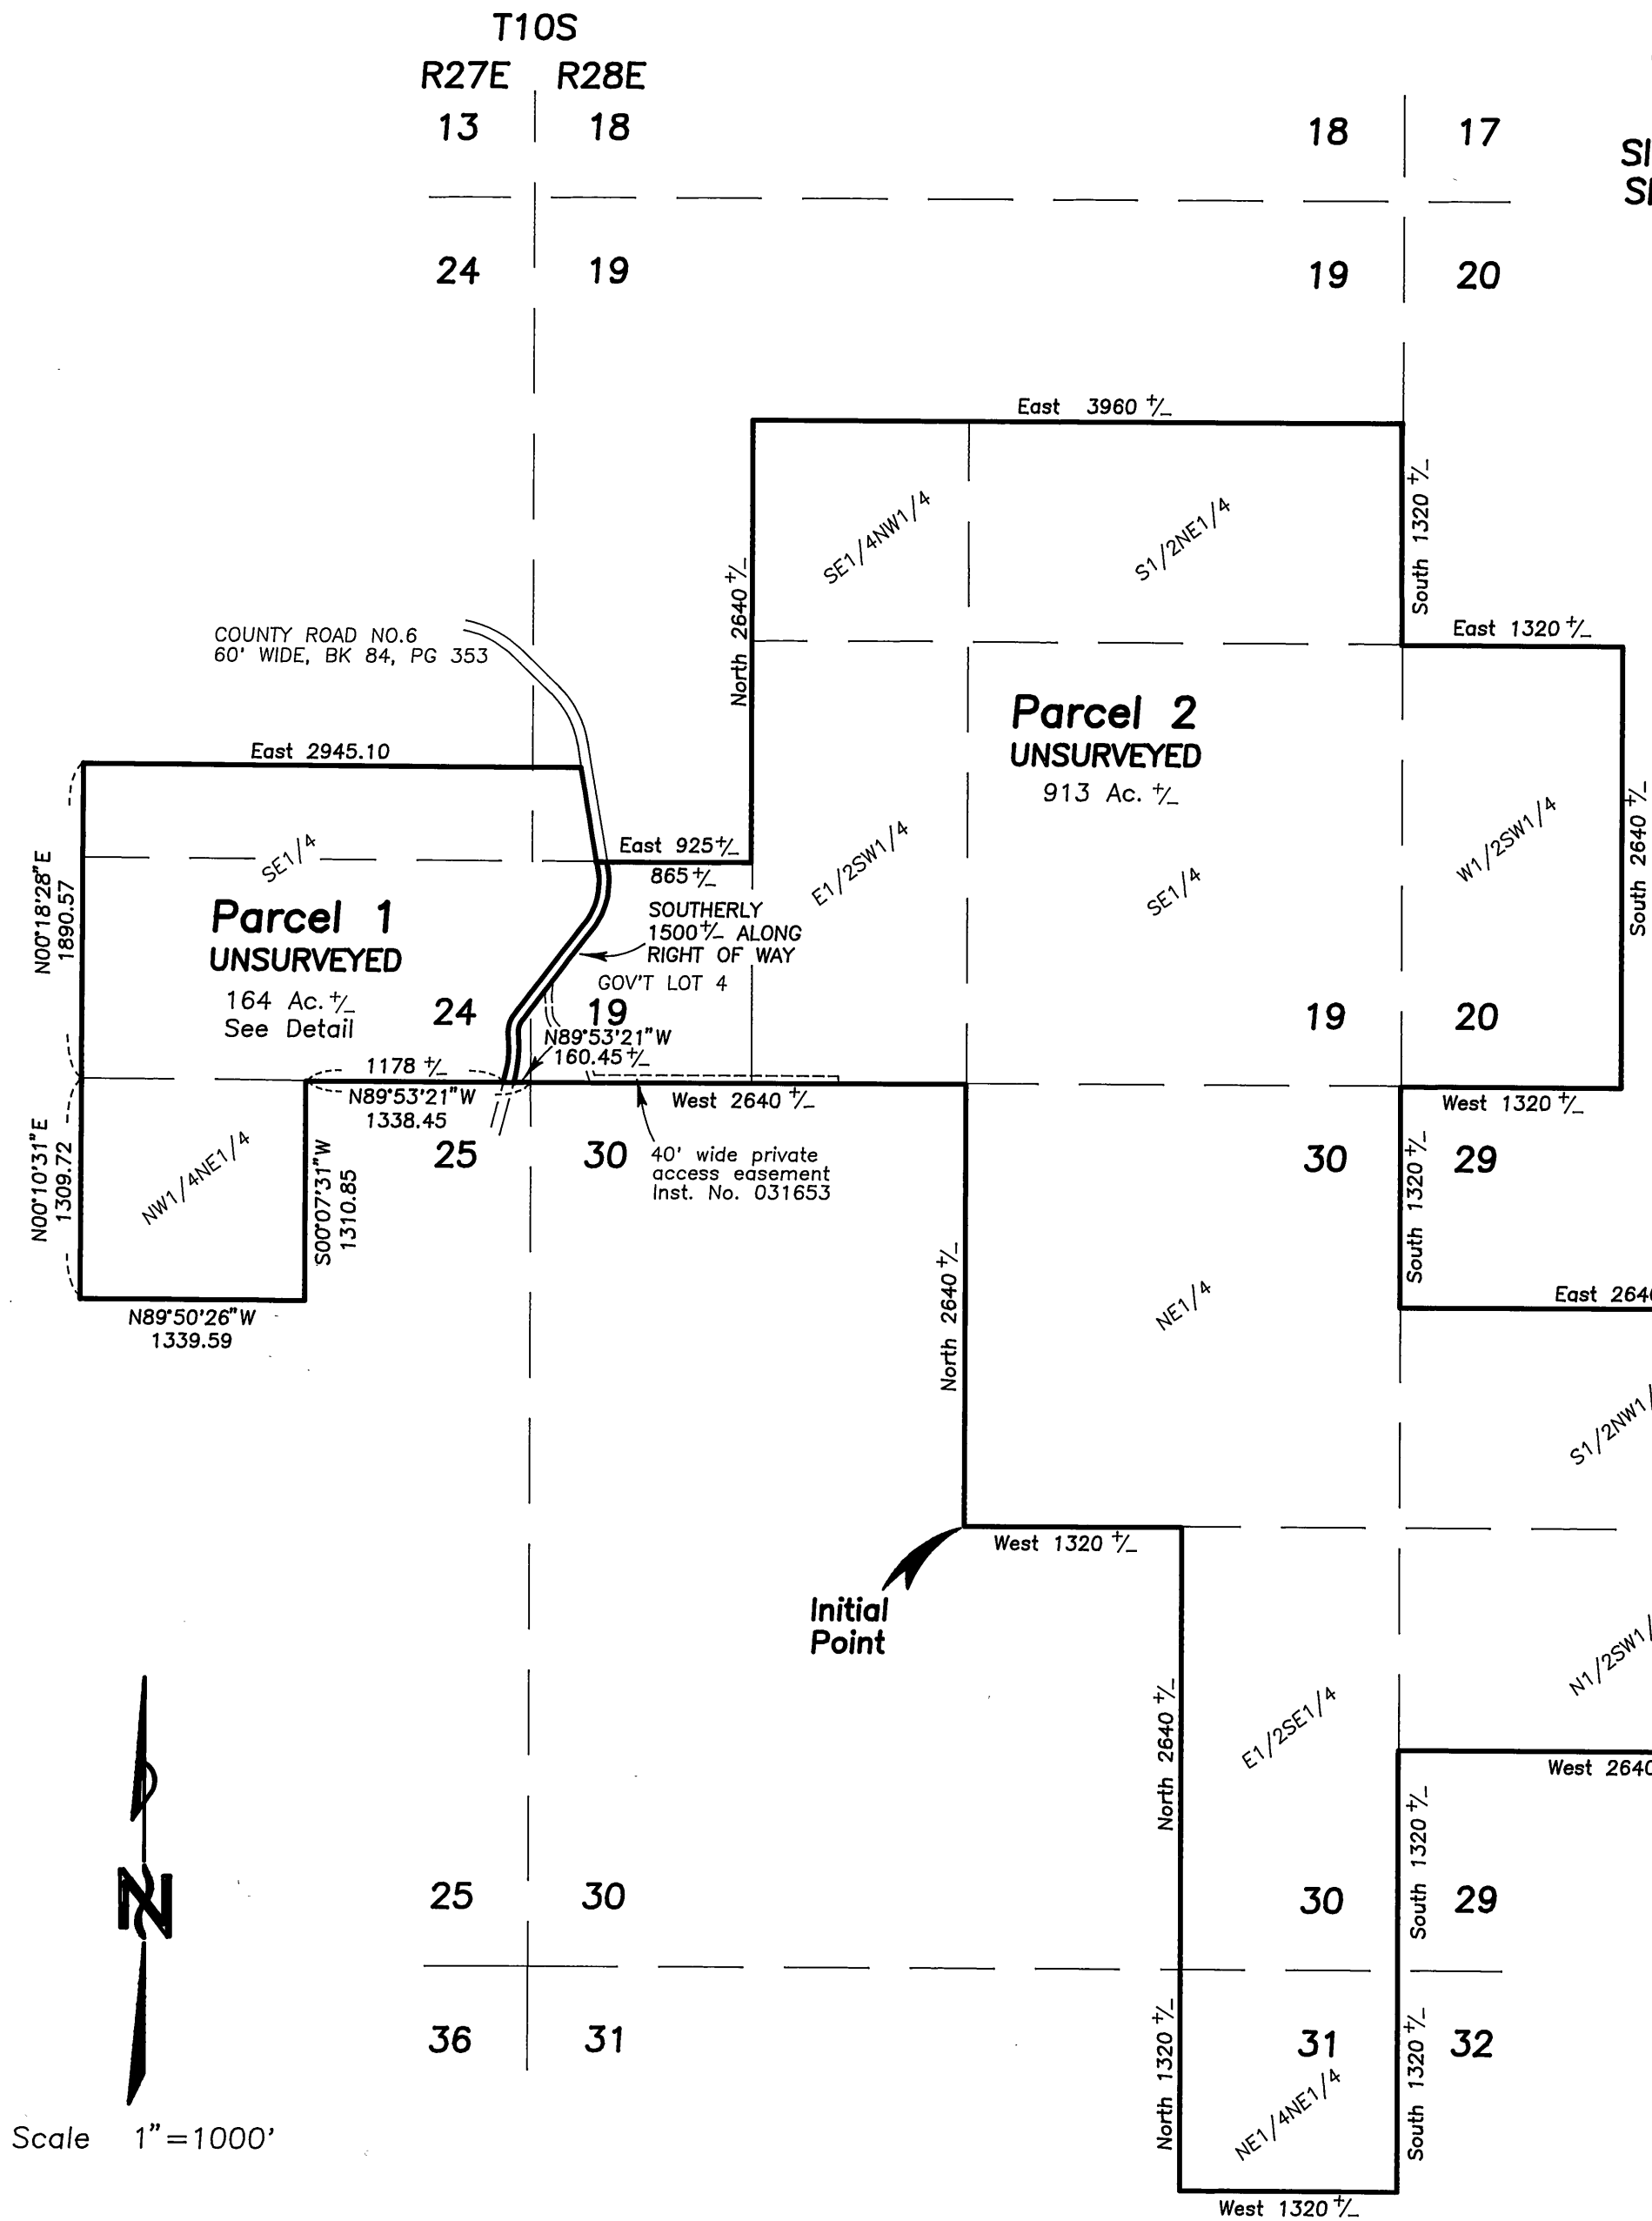

Scale 1"=1000'

NOTES:
1) The area for this partition is taken from the Grant County Assessor's records, and may vary when the lines of these parcels are determined by survey.
2) The section lines and subdivision of section lines are protracted and shown for informational purposes only.

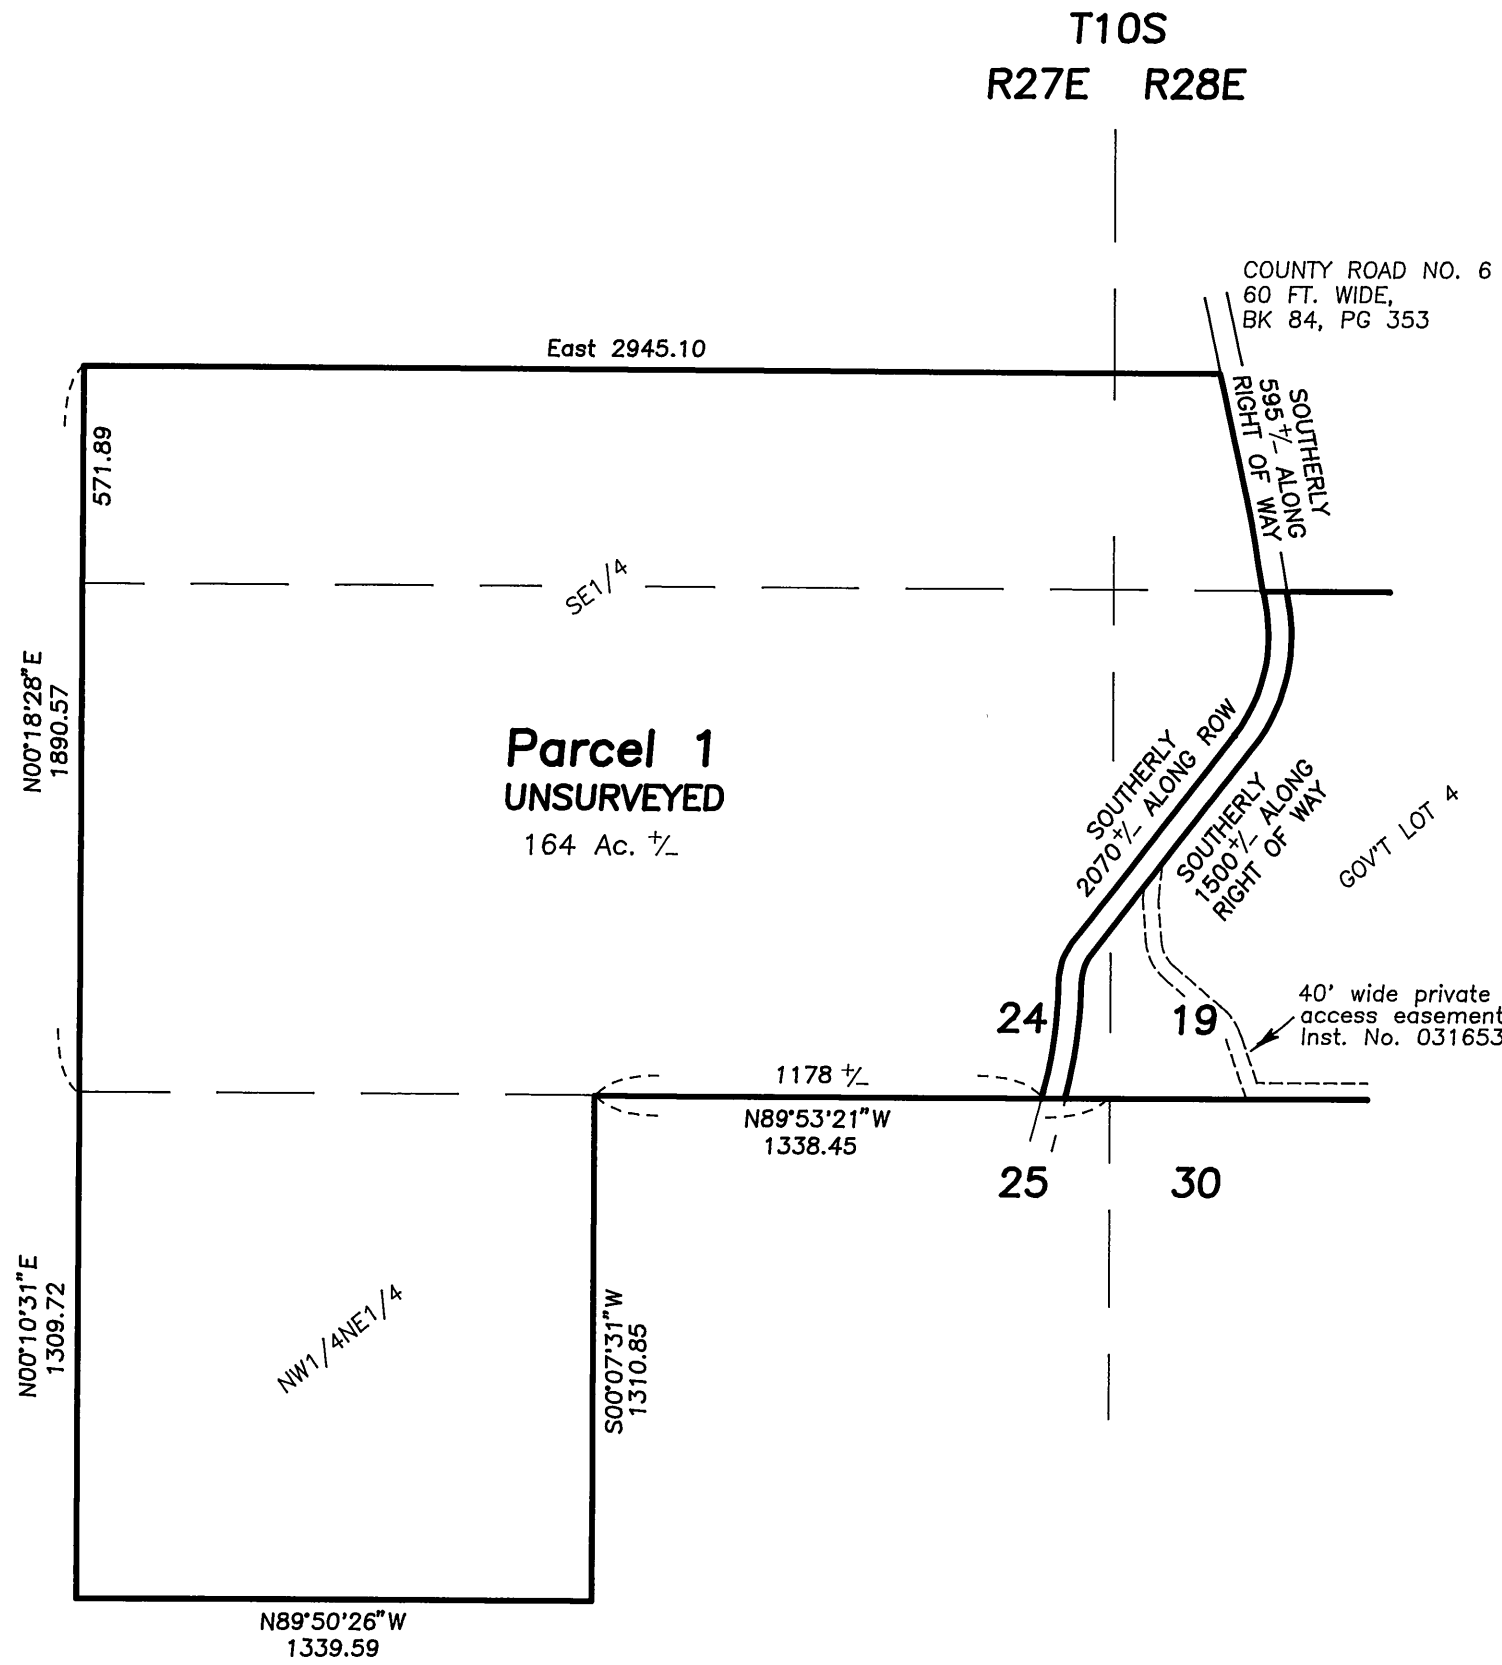

DETAIL
Scale 1"=500'

REGISTERED
PROFESSIONAL
LAND SURVEYOR
Jack L. Watson
OREGON
SEPT. 19, 1995
JACK L. WATSON
2734
Renewal Date 6/30/2004