
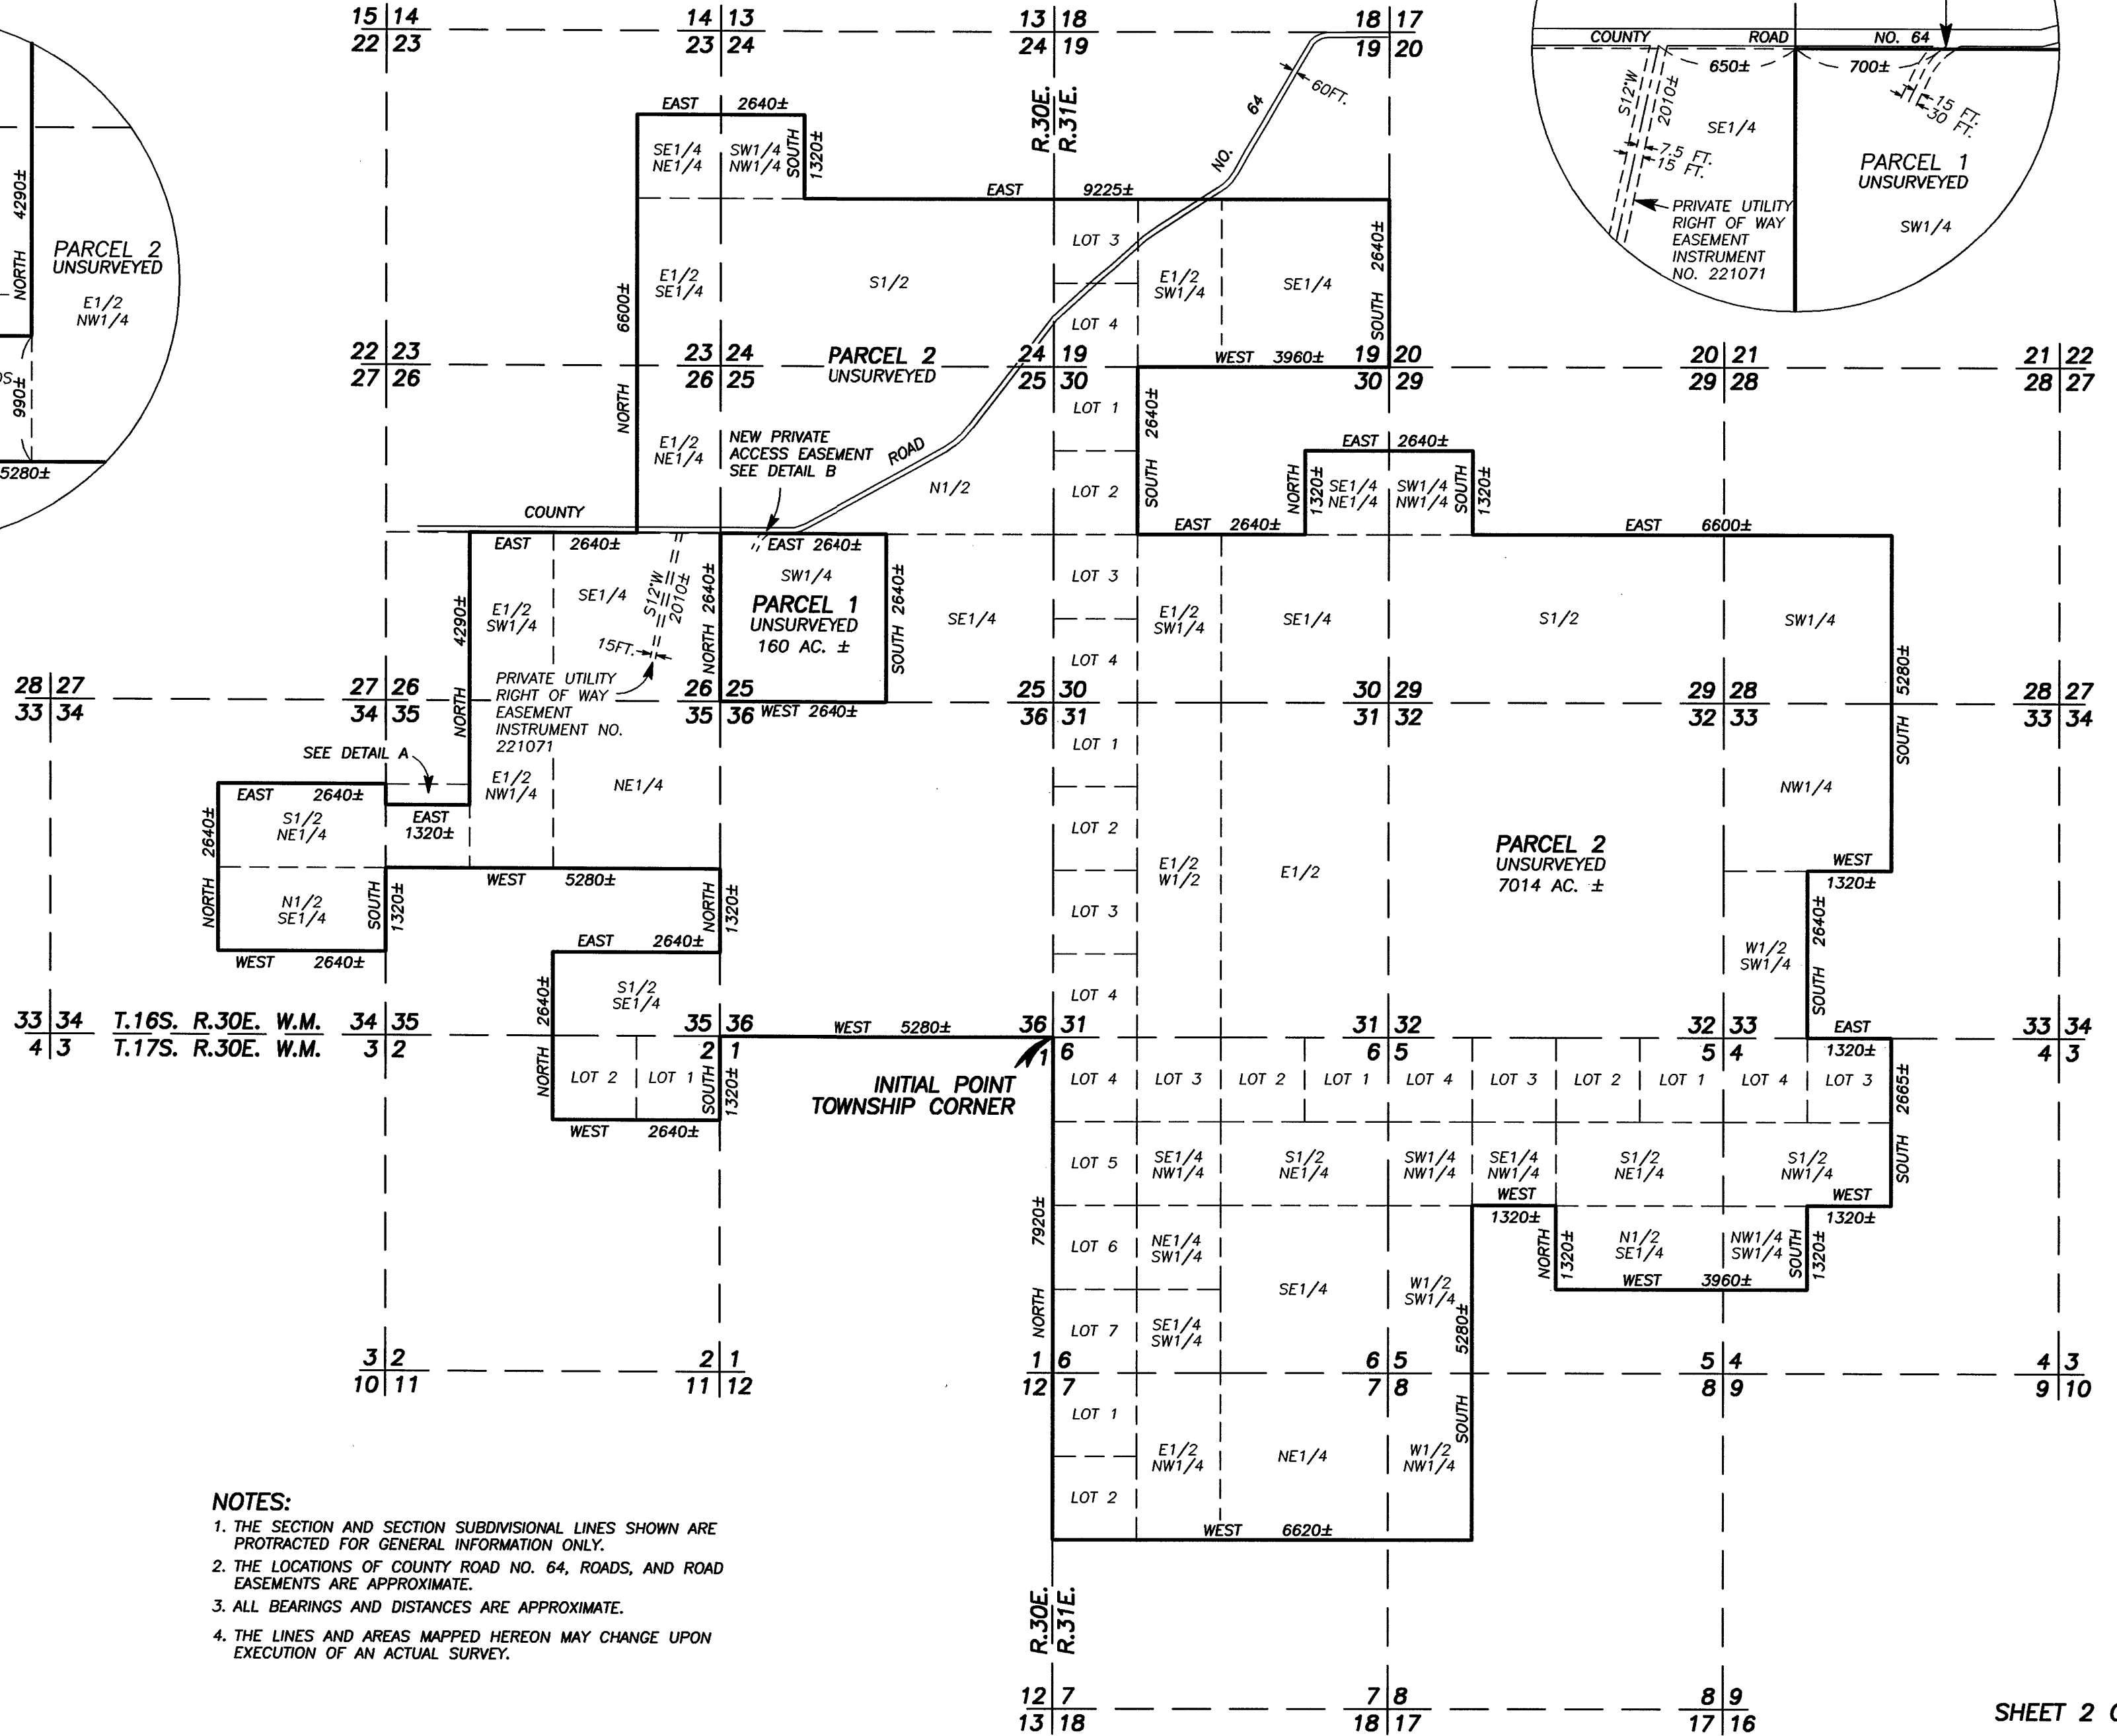
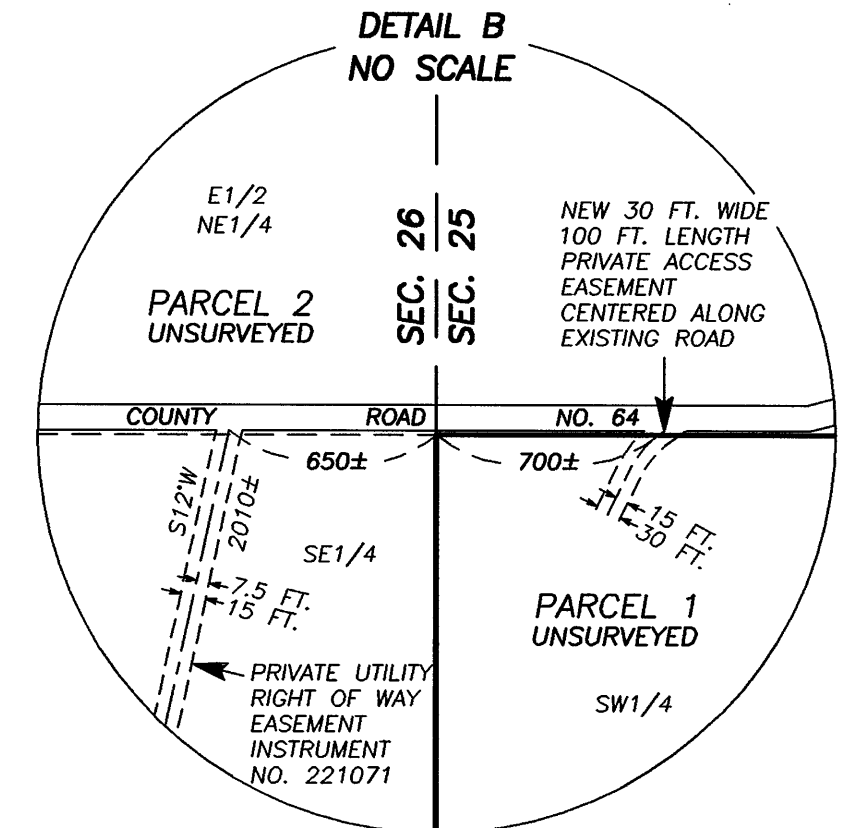


LAND PARTITION PLAT NO. 2003-17

SITUATED IN SECTIONS 23, 24, 25, 26, 34, 35, & 36; T.16S.; R.30E.; IN SECTIONS 19, 28, 29, 30, 31, 32 & 33; T.16S.; R.31E.;
IN SECTION 2; T.17S.; R., 30E.; IN SECTIONS 4, 5, 6, 7 & 8; T.17S.; R.31E; W.M.;
GRANT COUNTY, OREGON

NO SURVEY WAS PERFORMED FOR THIS PARTITION PROCESS

NOVEMBER 11, 2003

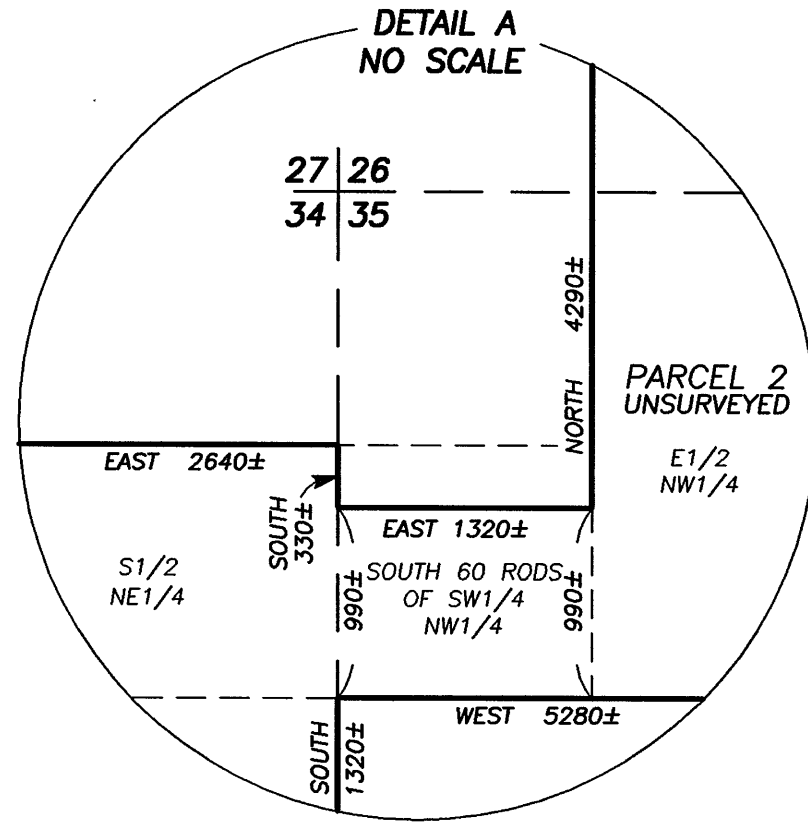

SCALE: 1"=2000'

REGISTERED
PROFESSIONAL
LAND SURVEYOR

Robert D Bagett
OREGON
JULY 12, 1963
ROBERT D. BAGETT
598
Renewal Date 12/31/03

NOTES:

1. THE SECTION AND SECTION SUBDIVISIONAL LINES SHOWN ARE PROTRACTED FOR GENERAL INFORMATION ONLY.
2. THE LOCATIONS OF COUNTY ROAD NO. 64, ROADS, AND ROAD EASEMENTS ARE APPROXIMATE.
3. ALL BEARINGS AND DISTANCES ARE APPROXIMATE.
4. THE LINES AND AREAS MAPPED HEREON MAY CHANGE UPON EXECUTION OF AN ACTUAL SURVEY.