

LAND PARTITION PLAT NO. 2004-05

SITUATED IN THE SE1/4 OF SECTION 21
T13S, R31E, W.M.
GRANT COUNTY, OREGON

April 1, 2004
Sheet 1 of 2




Scale 1"=50'

BASIS OF BEARINGS

SURVEY NO. 1442

LEGEND

- Found 5/8" iron pin, see Survey No. 551 unless otherwise shown.
- Set 5/8"x30" iron pin with attached red plastic cap marked CORNERSTONE SURVEYING, INC.
- x—x Fence Line
- 1() Survey No. 551 record bearing and distance.
- 2() Survey No. 1442 record bearing and distance.
- 3() Survey No. 1341 record bearing and distance.
- Found monument, see record map of survey number shown in box.

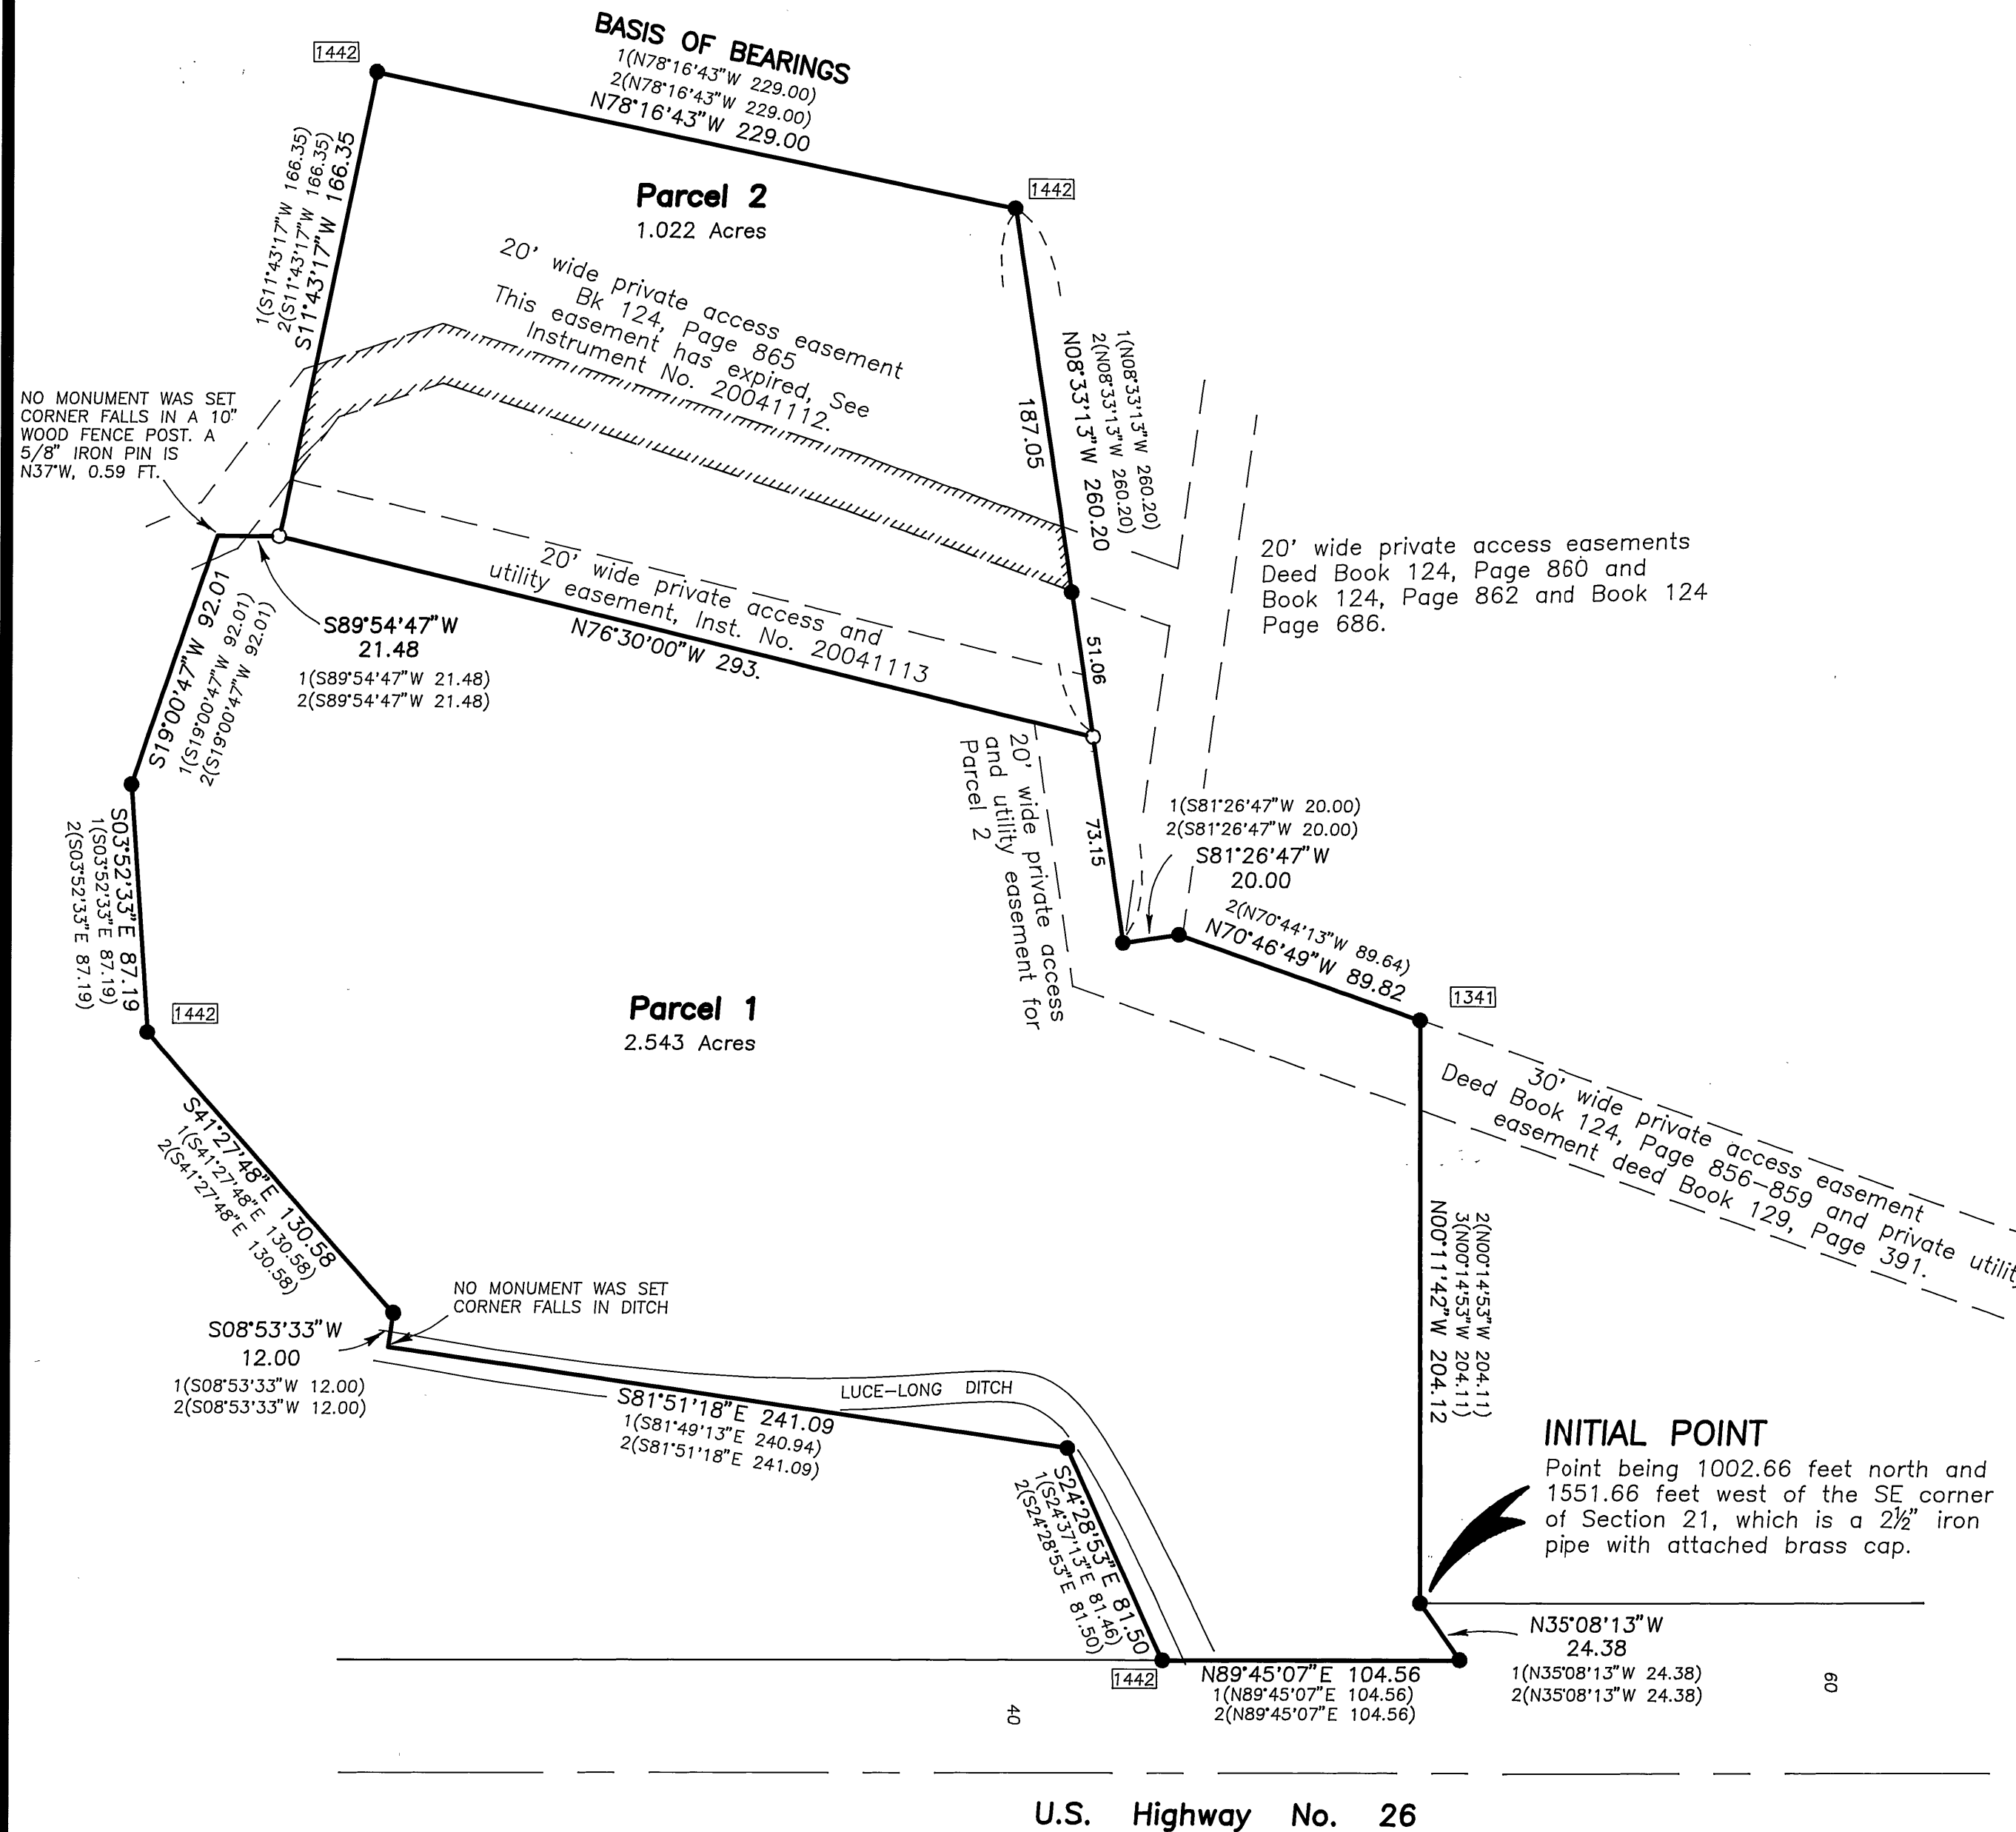

REGISTERED
PROFESSIONAL
LAND SURVEYOR

Jack L. Watson

OREGON
SEPT 19, 1995
JACK L. WATSON
2734

Renewal Date 6/30/2004