

LAND PARTITION PLAT NO. 2005-03

BEING A PARTITION OF PARCEL 2 OF LAND PARTITION PLAT NO. 2004-01
AND A PORTION OF PARCEL 2 OF LAND PARTITION NO. 2003-16, ALL BEING
SITUATED IN THE W1/2 SEC. 15; THE NE1/4, SE1/4, SW1/4 & NW1/4 SEC. 16;
THE E1/2 SEC. 17; THE NE1/4, SE1/4, SW1/4 & NW1/4 SEC. 21 AND
IN THE W1/2 SEC. 22; T.13S.; R.29E; W.M.;
GRANT COUNTY, OREGON

JANUARY 19, 2005

BASIS OF BEARINGS

RECORD MAP OF SURVEY NO. 1133

SCALE: 1" = 1000'

LEGEND

- FOUND 2" BRASS CAP MONUMENT MARKED GRANT COUNTY SURVEYOR AND FOR SECTION CORNER
- FOUND 5/8" IRON PIN WITH ATTACHED ALUMINUM CAP MARKED BGA SURVEY MARKER FROM SURVEY NO. 1133
- SET 5/8"x30" IRON PIN WITH ATTACHED YELLOW PLASTIC CAP MARKED BGB SURVEY MARKER
- () RECORD BEARING AND DISTANCE FROM RECORD SURVEY NO. 1133



REGISTERED
PROFESSIONAL
LAND SURVEYOR

Michael C. Springer

OREGON
JULY 9, 2002
MICHAEL C. SPRINGER
#70918

EXPIRES: 6/30/2006

DETAIL "A"
SCALE: 1"=200'

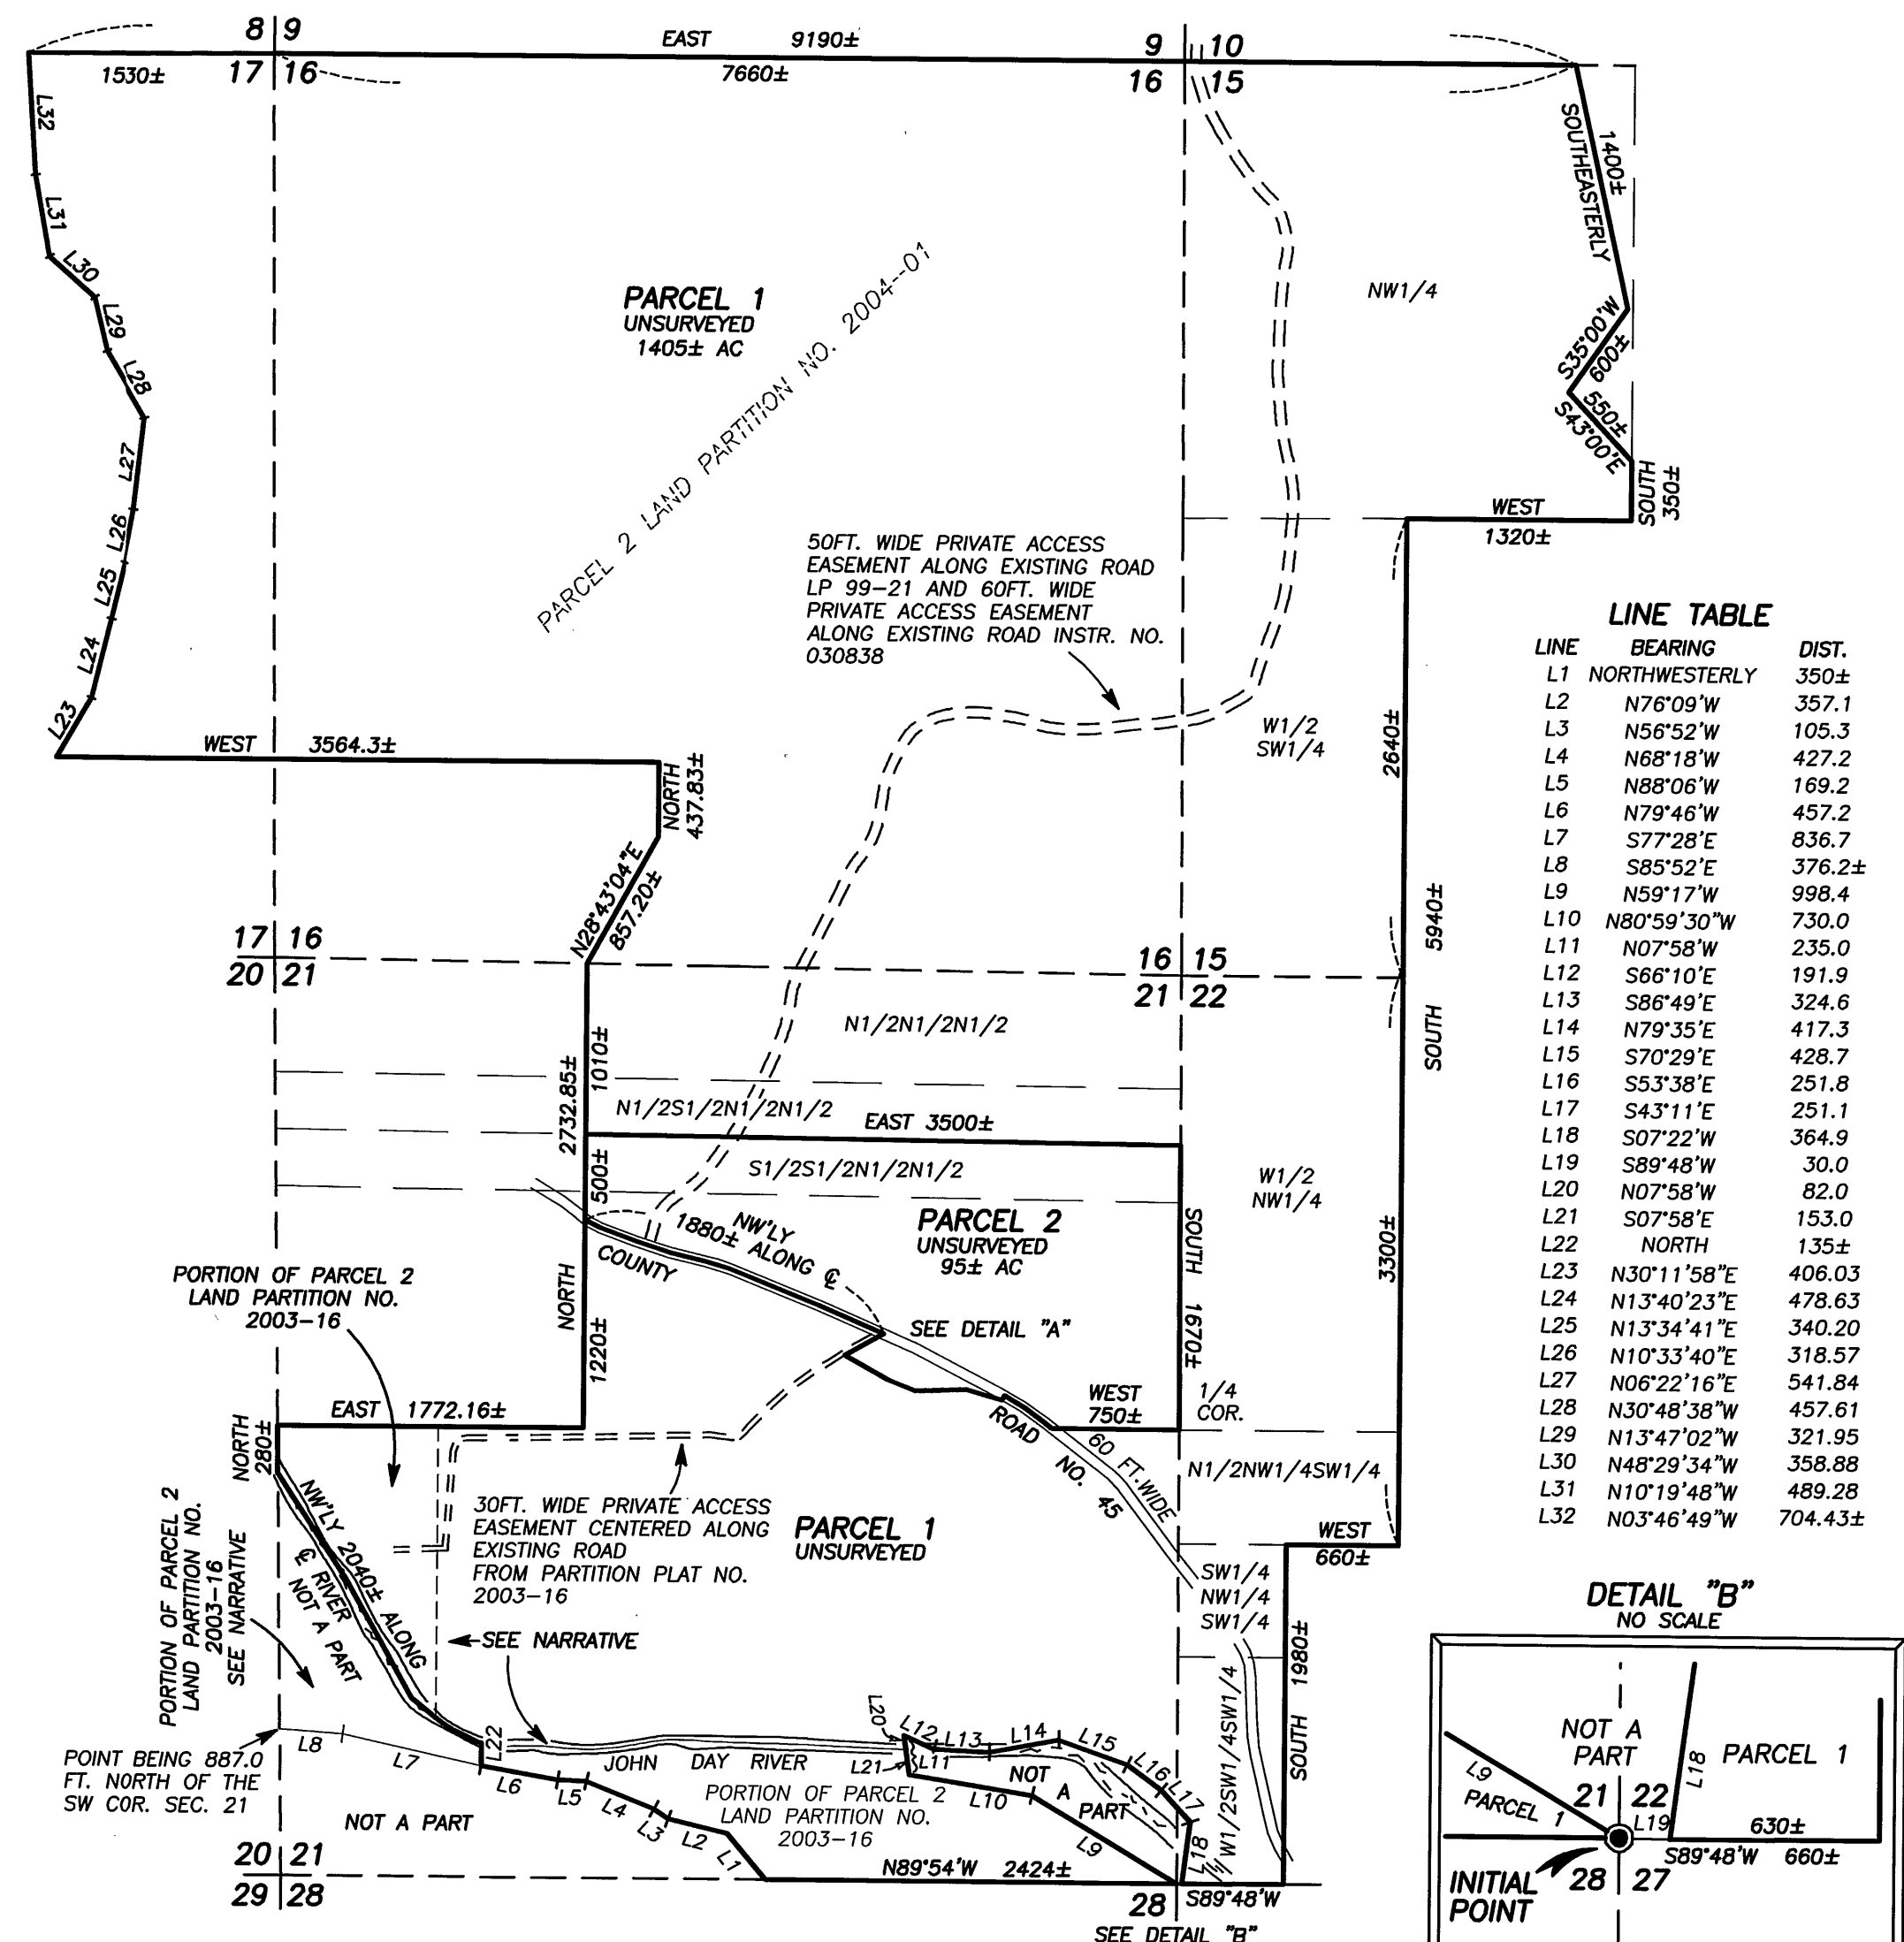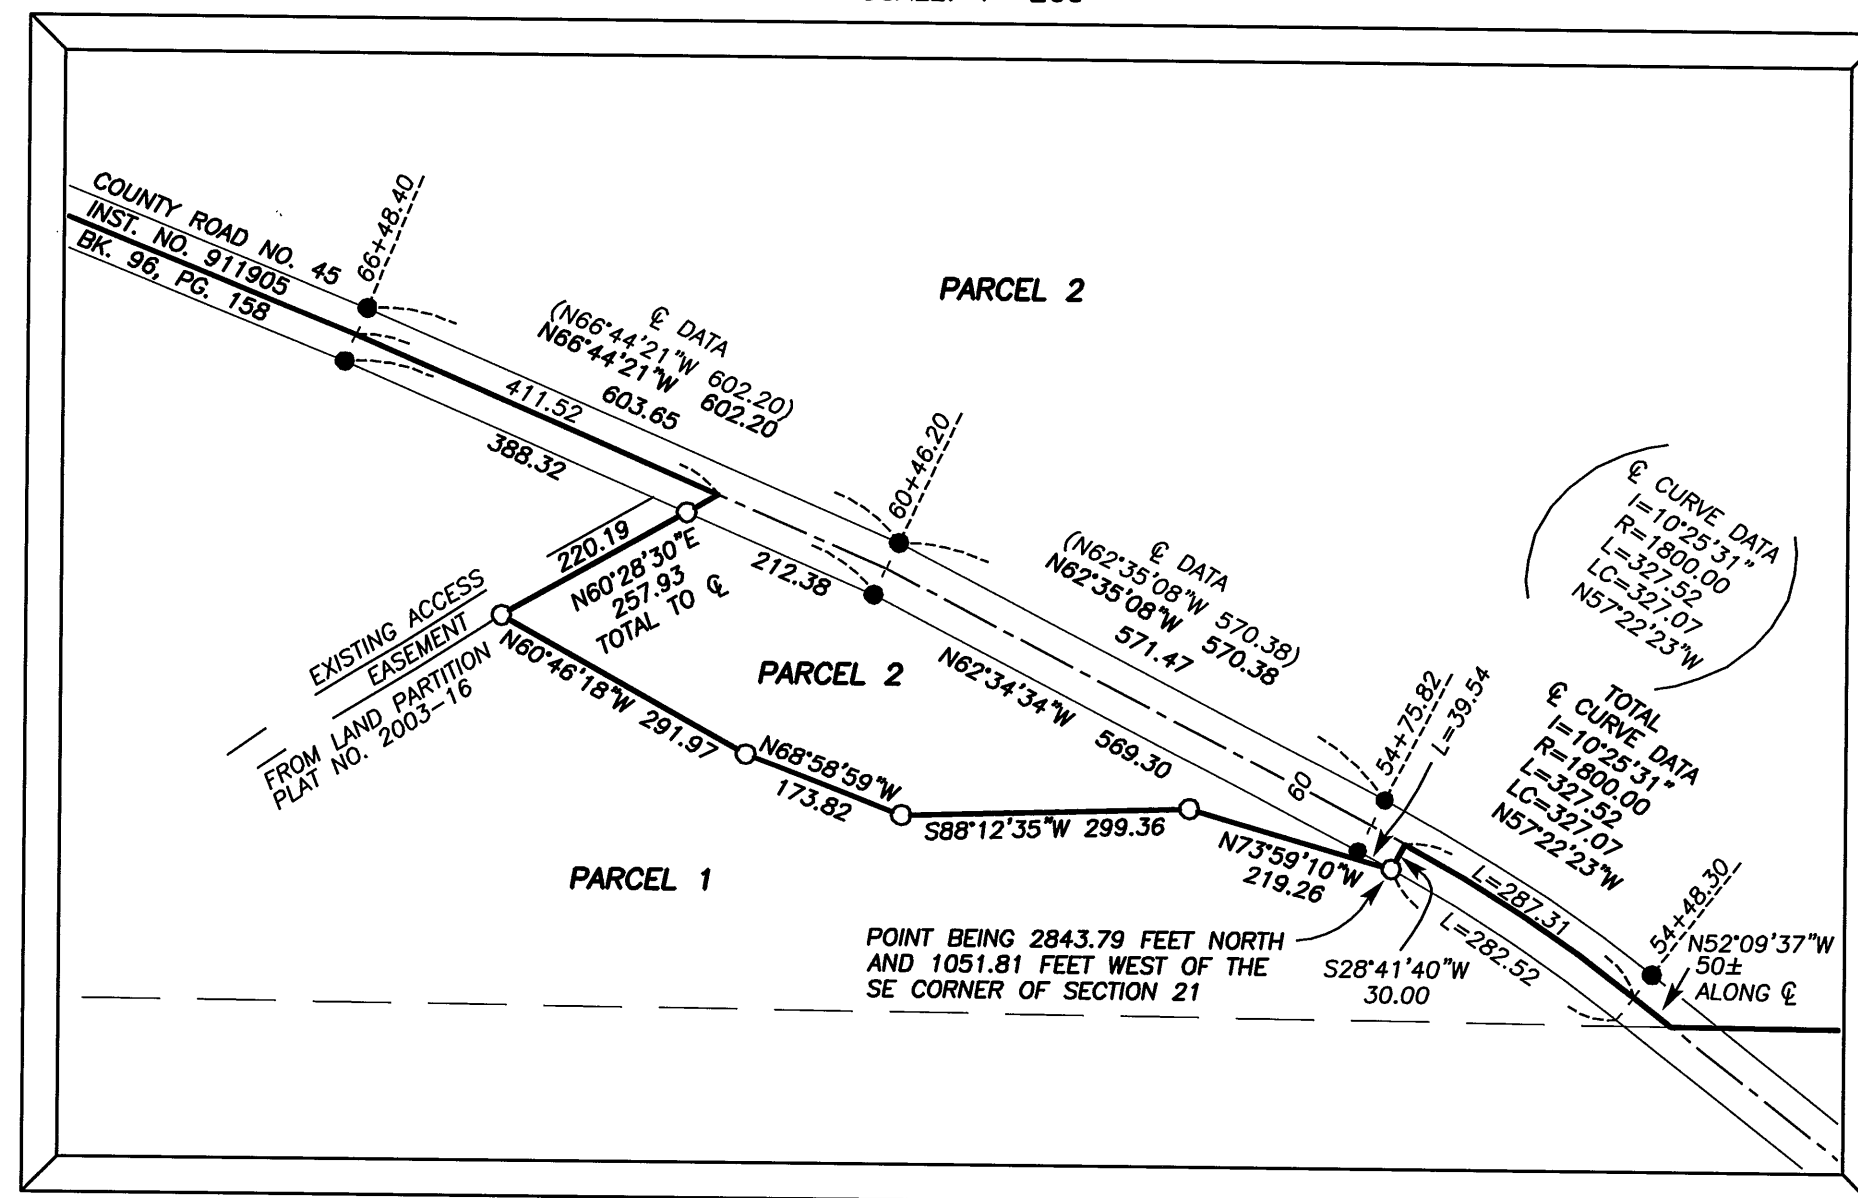

DETAIL "B"
NO SCALE

