





LAND PARTITION PLAT NO. 2005-12

SITUATED IN THE NE1/4, SE1/4, SW1/4 & NW1/4 SECTION 15  
AND IN THE NE1/4NE1/4 SECTION 22, T.13S., R.31E., W.M.,  
GRANT COUNTY, OREGON

JUNE 22, 2005

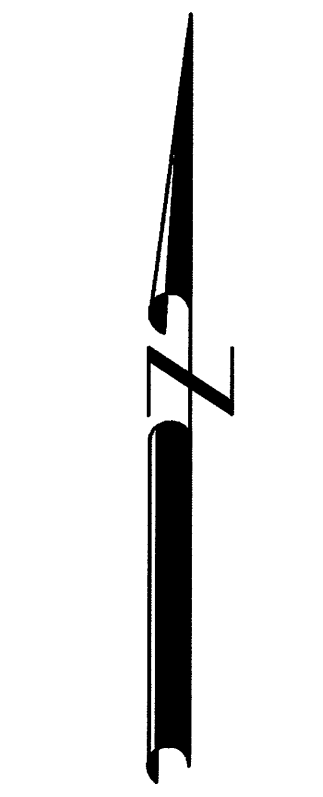

SCALE: 1" = 500'

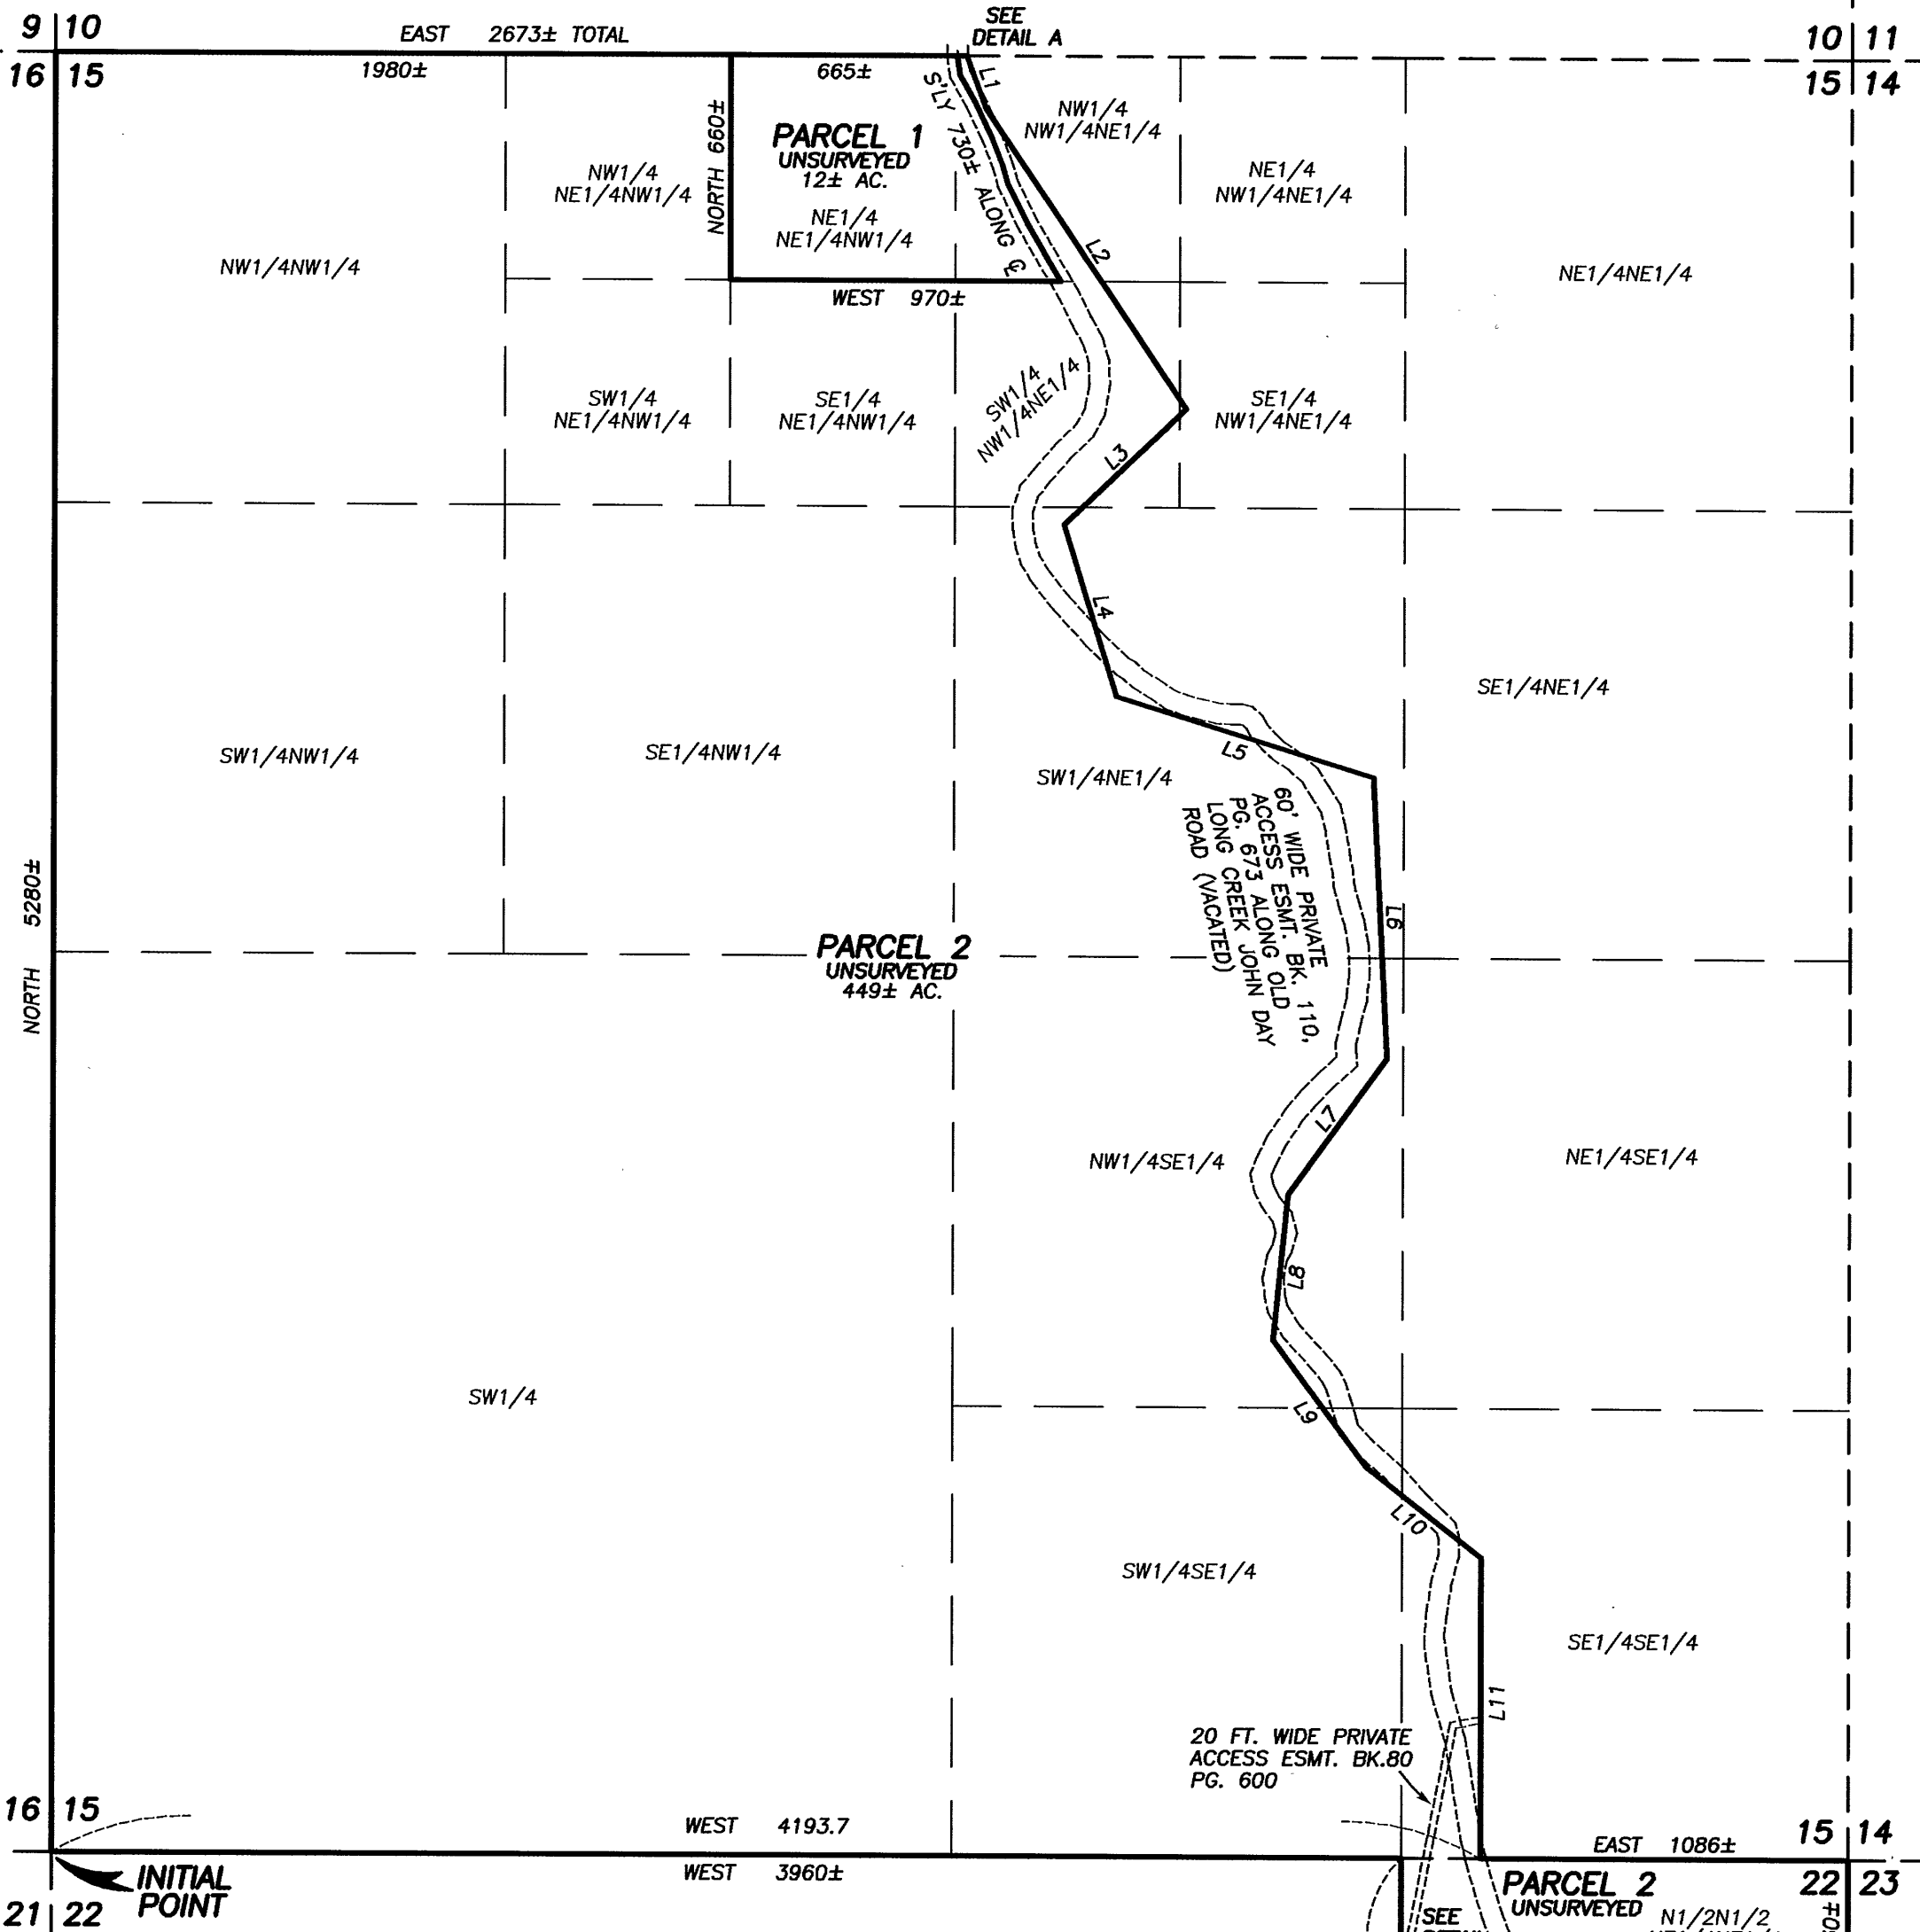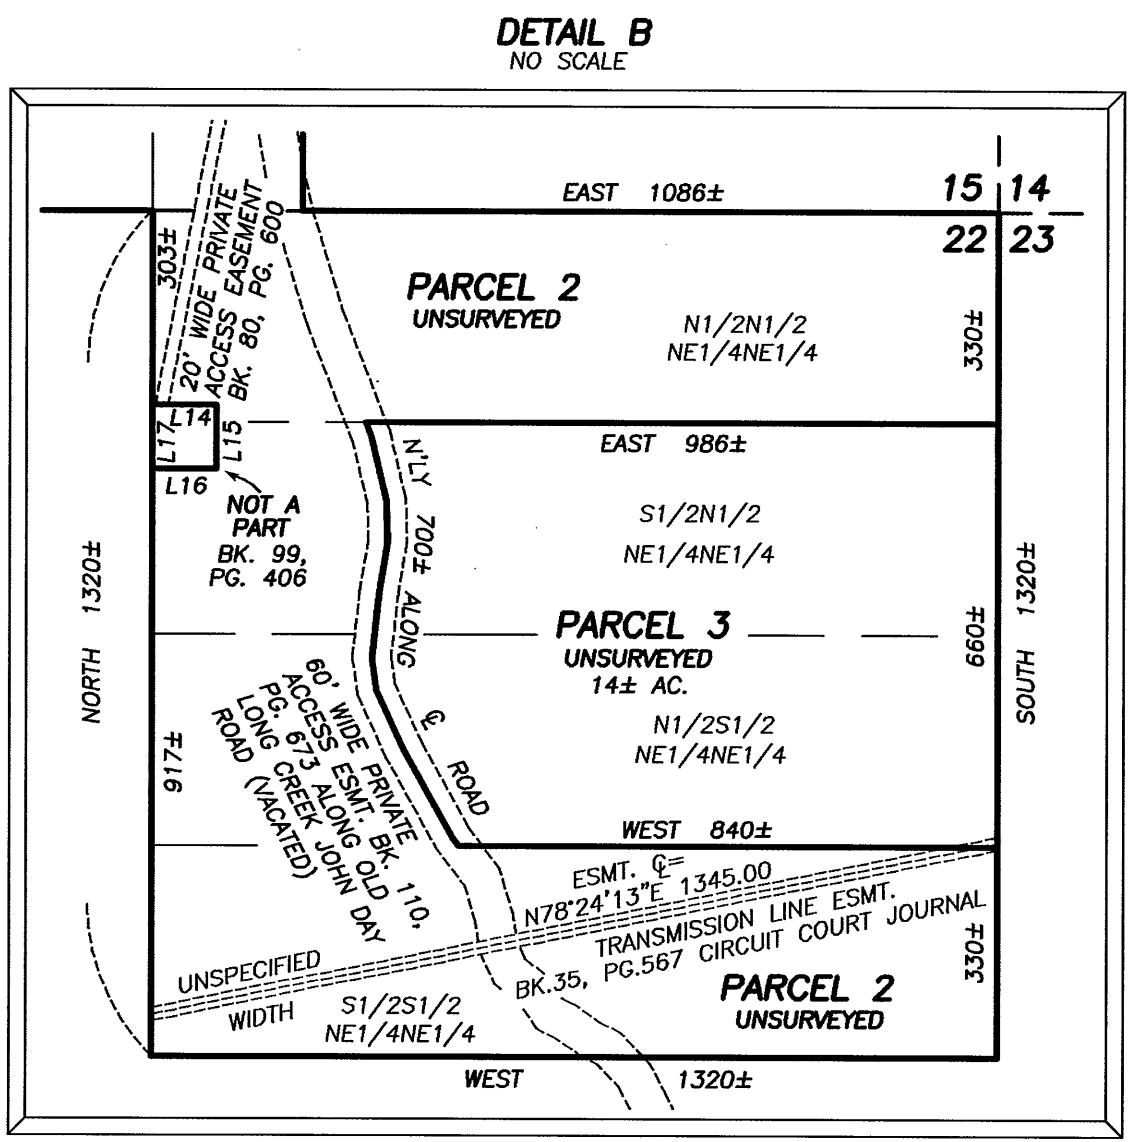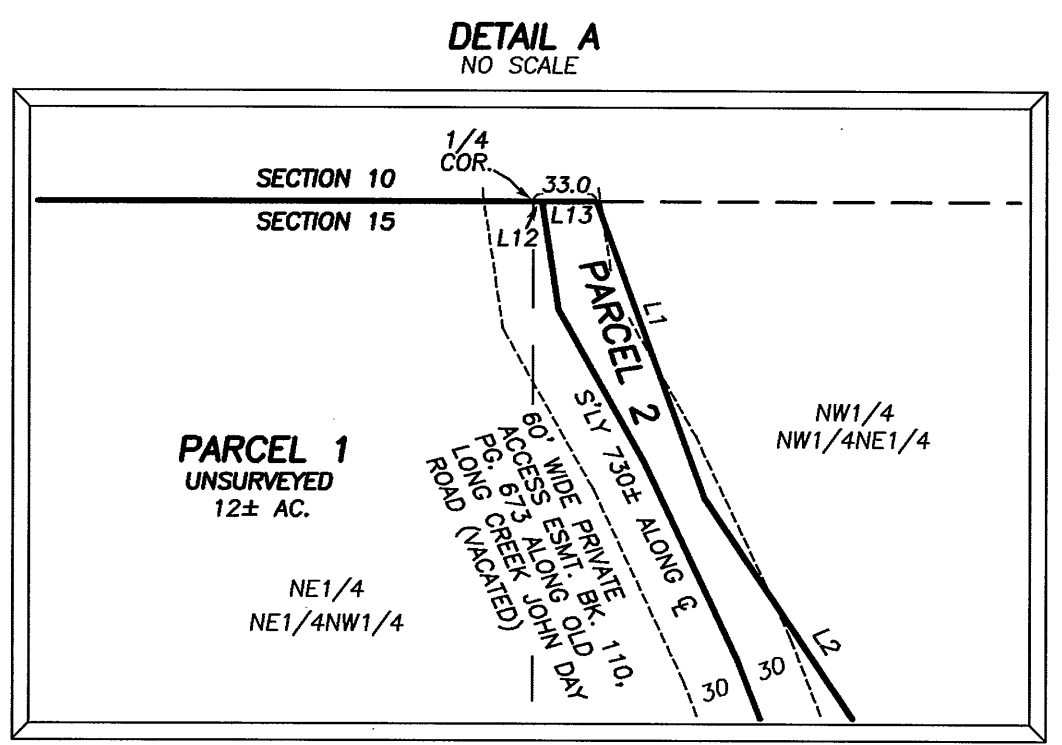

LINE TABLE

| LINE | BEARING  | DIST.  |
|------|----------|--------|
| L1   | S20°00'E | 165.0  |
| L2   | S34°00'E | 1056.0 |
| L3   | S46°30'W | 495.0  |
| L4   | S17°00'E | 528.0  |
| L5   | S72°45'E | 792.0  |
| L6   | S03°00'E | 825.0  |
| L7   | S36°00'W | 495.0  |
| L8   | S05°45'W | 429.0  |
| L9   | S36°30'E | 462.0  |
| L10  | S52°00'E | 429.0  |
| L11  | SOUTH    | 882.3  |
| L12  | EAST     | 5±     |
| L13  | EAST     | 28±    |
| L14  | N89°50'E | 100.0  |
| L15  | SOUTH    | 100.0  |
| L16  | S89°50'W | 100.0  |
| L17  | NORTH    | 100.0  |

- NOTES:
1. THE SECTION AND SECTION SUBDIVISION LINES SHOWN ARE PROTRACTED FOR GENERAL INFORMATION ONLY.
  2. THE LOCATIONS OF ROADS AND ROAD EASEMENTS ARE APPROXIMATE.
  3. ALL BEARINGS AND DISTANCES ARE APPROXIMATE.
  4. THE LINES AND AREAS MAPPED HEREON MAY CHANGE UPON EXECUTION OF AN ACTUAL SURVEY.
  5. THE NW CORNER OF THE TRACT OF LAND IN THE NW1/4NE1/4 SECTION 22, SHOWN AS NOT A PART BEARS N29°36'W, 2653.1 FEET AND S89°50'W, 13.23 FEET AND NORTH A DISTANCE OF 30.0 FEET FROM THE E1/4 COR. SEC. 22, T.13S., R.31E. W.M.

REGISTERED  
PROFESSIONAL  
LAND SURVEYOR  
*Robert D. Bagett*  
OREGON  
JULY 12, 1963  
ROBERT D. BAGETT  
598  
Renewal Date 12/31/05

PREPARED BY:  
BAGETT, GRIFFITH & BLACKMAN  
PROFESSIONAL LAND SURVEYORS  
217 N. CANYON BLVD.  
JOHN DAY, OREGON 97845  
(541) 575-1251