

LAND PARTITION PLAT NO. 2005-15

A PARTITION OF PARCEL 2 OF THE RE-PLAT OF LAND PARTITION NO. 97-19
SITUATED IN THE SE1/4 AND IN THE SW1/4
OF SECTION 29, T13S, R31E, W.M.
GRANT COUNTY, OREGON

July 27, 2005
Sheet 1 of 2



Scale 1"=100'

BASIS OF BEARINGS

Re-Plat of Partition No. 97-19

Initial Point

REGISTERED
PROFESSIONAL
LAND SURVEYOR
Jack L. Watson
OREGON
SEPT 19, 1995
JACK L. WATSON
2734
Renewal Date 6/30/2006


Access and Utility Easement

COURSE	BEARING	DISTANCE
L1	N43°22'51"E	70.54
L2	N34°54'13"E	163.60
L3	N70°00'00"E	99.93
L4	N02°00'00"E	58.00
L5	N36°00'00"E	65.00
L6	N72°00'00"E	54.54
L7	S73°13'03"E	50.00
L8	S16°46'57"W	137.88
L9	S16°46'57"W	85.00
L10	S50°00'00"E	36.64
L11	N58°00'00"E	107.83
L12	N76°00'00"E	133.14
L13	S06°00'00"E	44.12
L14	S89°41'40"E	41.61
L15	S04°00'00"E	67.22

CURVE	RADIUS	LENGTH	DELTA	CHORD	CH.BEARING
C1	100.00	118.68	68°00'00"	111.84	N36°00'00"E
C2	330.00	195.83	34°00'00"	192.97	N19°00'00"E
C3	130.00	81.68	36°00'00"	80.34	N54°00'00"E
C4	25.00	60.56	138°46'56"	46.80	S52°36'32"E
C5	130.00	194.43	85°41'40"	176.81	S46°50'50"E
C6	140.00	111.99	45°49'54"	109.03	S26°54'57"E
C7	60.00	121.64	116°09'21"	101.85	N72°05'25"E
C8	550.00	311.34	32°26'00"	307.20	N30°13'45"E

LEGEND

- Found 5/8" iron pin with alum. cap, See Survey No. 1160.
- Found 5/8" iron pin with attached red plastic cap, See Re-Plat of Partition No. 97-19
- Set 5/8"x30" iron pin with attached red plastic cap marked CORNERSTONE SURVEYING, INC.
- () Re-Plat of LP No. 97-19 record bearing and distance.
- Found monument, see record map of survey number shown in box.

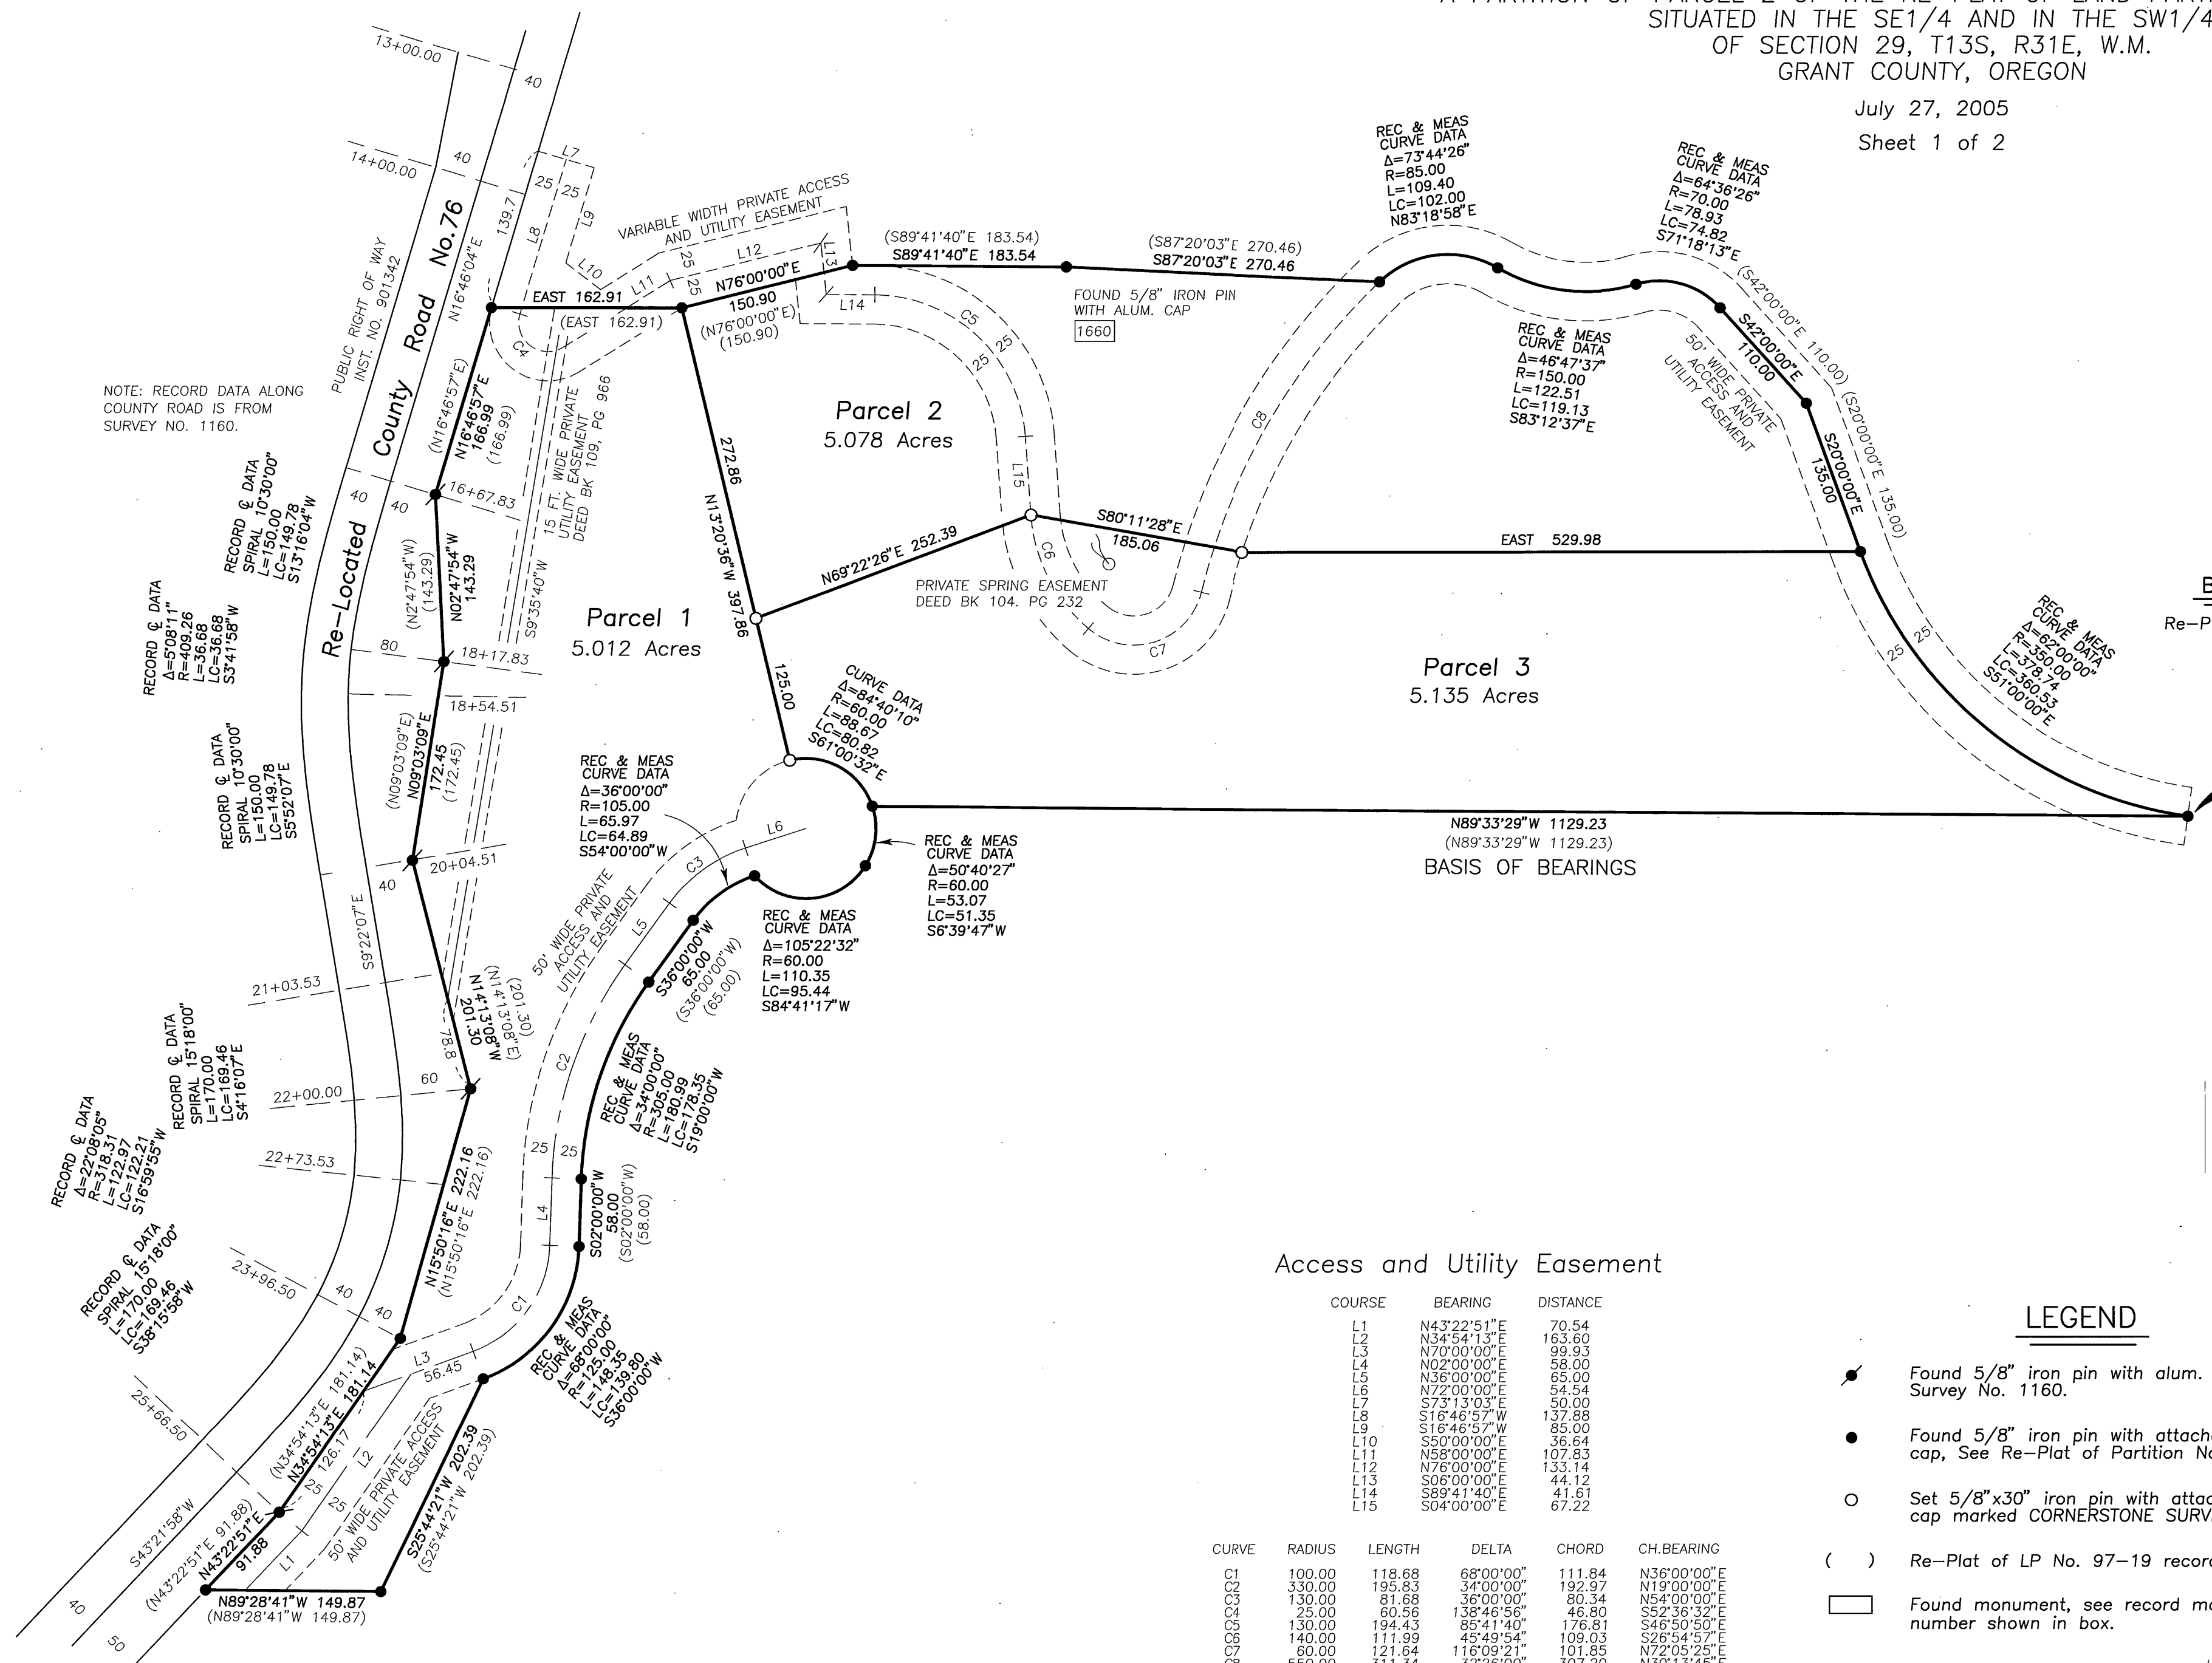

NOTE: RECORD DATA ALONG
COUNTY ROAD IS FROM
SURVEY NO. 1160.