


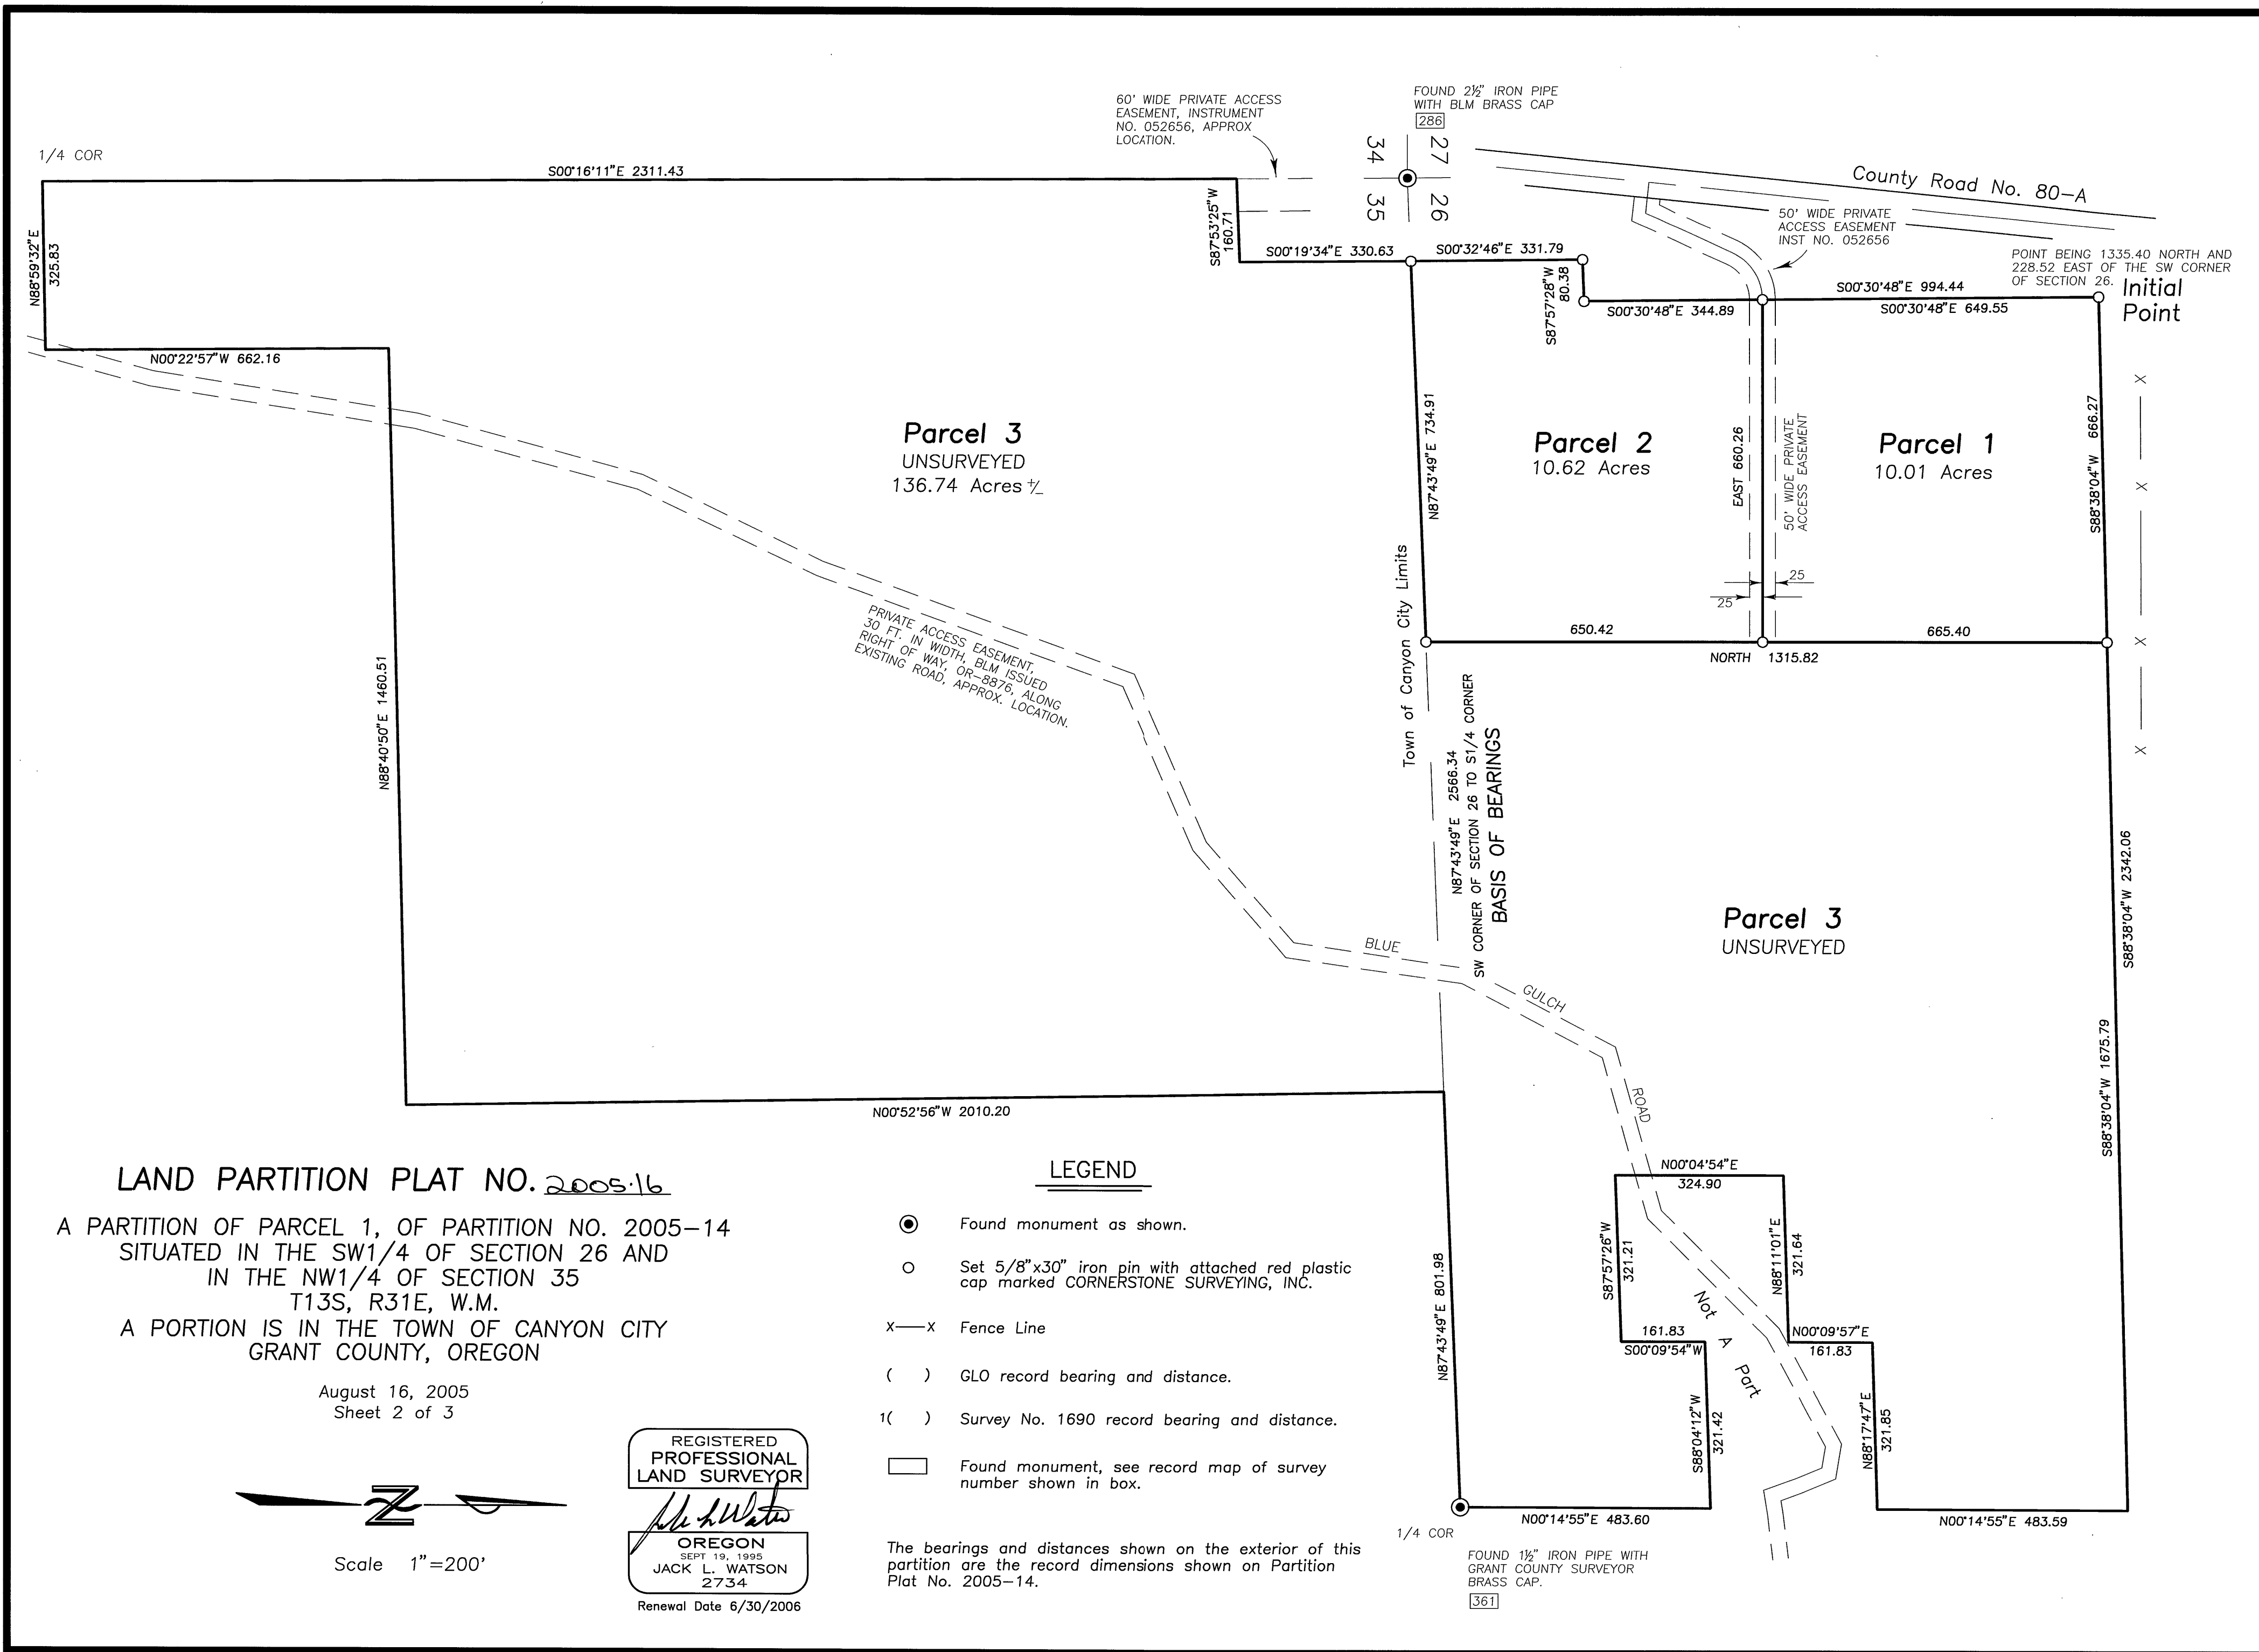

LAND PARTITION PLAT NO. 2005-16

A PARTITION OF PARCEL 1, OF PARTITION NO. 2005-14
SITUATED IN THE SW1/4 OF SECTION 26 AND
IN THE NW1/4 OF SECTION 35
T13S, R31E, W.M.
A PORTION IS IN THE TOWN OF CANYON CITY
GRANT COUNTY, OREGON

August 16, 2005
Sheet 2 of 3



Scale 1"=200'

REGISTERED
PROFESSIONAL
LAND SURVEYOR

Jack L. Watson
OREGON
SEPT 19, 1995
JACK L. WATSON
2734

Renewal Date 6/30/2006

LEGEND

- Found monument as shown.
- Set 5/8"x30" iron pin with attached red plastic cap marked CORNERSTONE SURVEYING, INC.
- x—x Fence Line
- () GLO record bearing and distance.
- 1() Survey No. 1690 record bearing and distance.
- Found monument, see record map of survey number shown in box.

The bearings and distances shown on the exterior of this partition are the record dimensions shown on Partition Plat No. 2005-14.

FOUND 1 1/2" IRON PIPE WITH GRANT COUNTY SURVEYOR BRASS CAP.
[361]