


LAND PARTITION PLAT NO. 2005-21

A PARTITION OF PARCEL 1, PARTITION NO. 2004-7
SITUATED IN THE NE1/4 AND NW1/4 OF SECTION 35
T13S, R31E, W.M.
CITY OF CANYON CITY
GRANT COUNTY, OREGON

November 9, 2005

Sheet 1 of 2

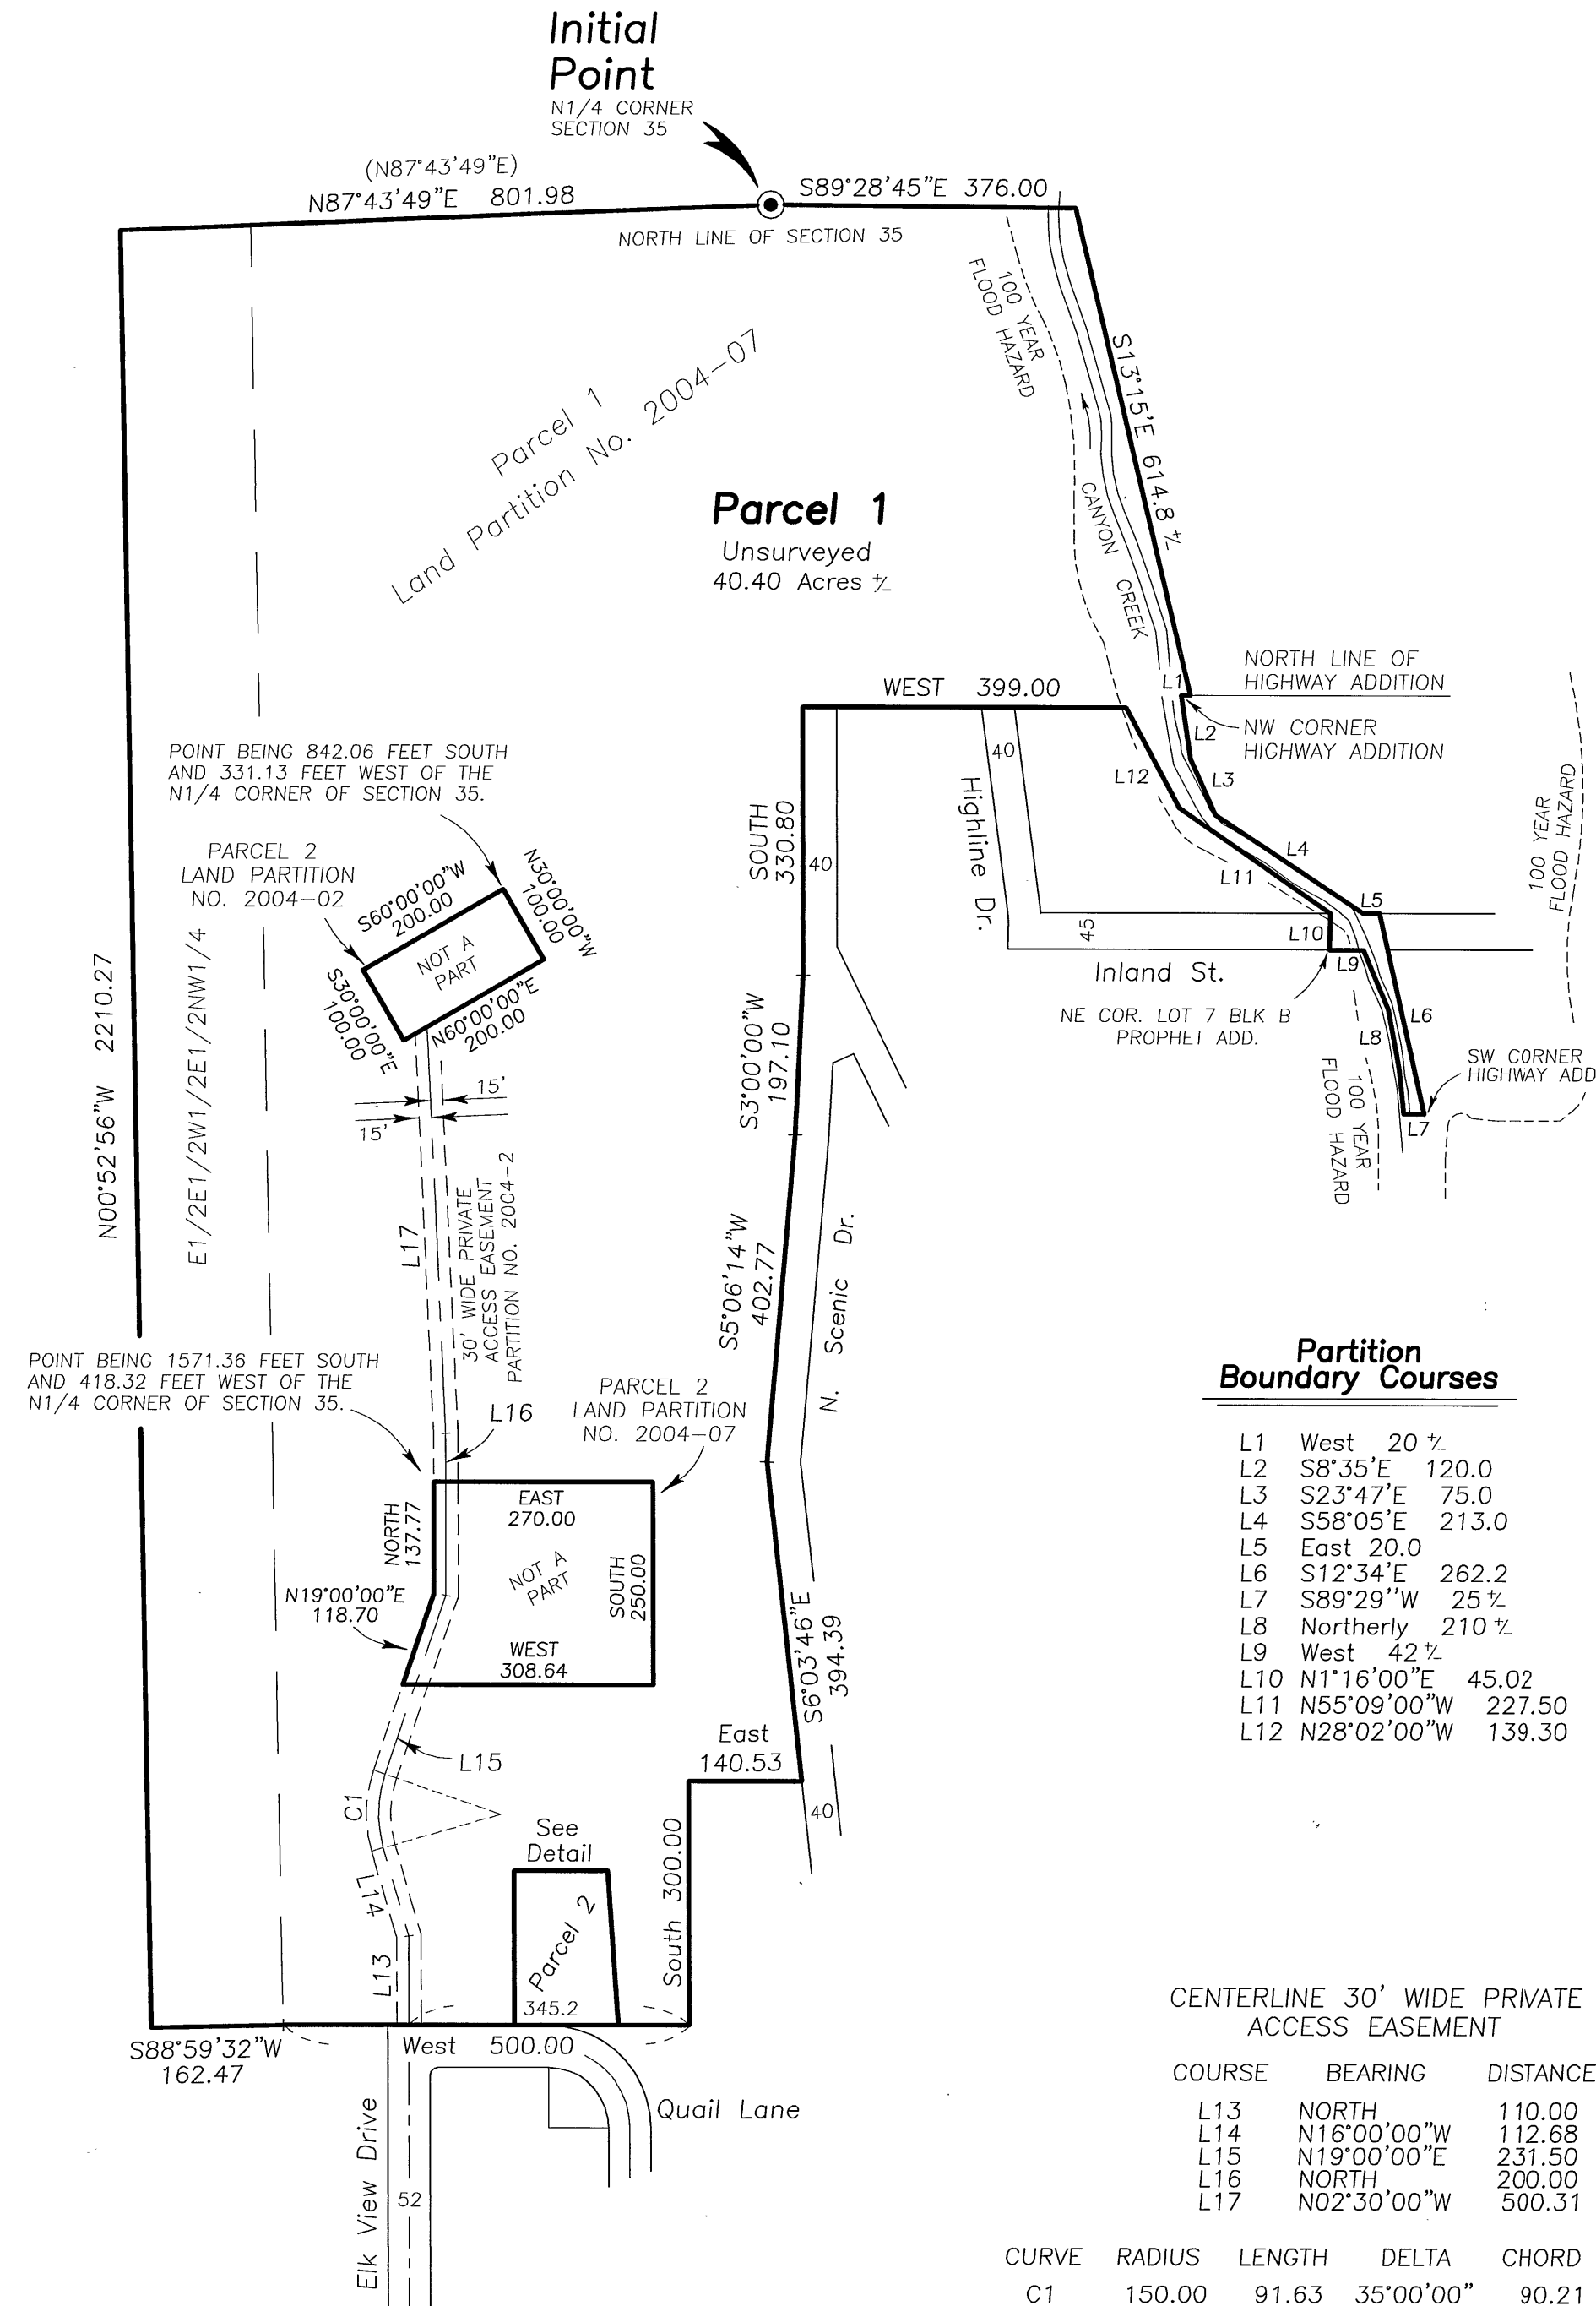

REGISTERED
PROFESSIONAL
LAND SURVEYOR
Jack L. Watson
OREGON
SEPT 19, 1995
JACK L. WATSON
2734
Renewal Date 6/30/2006

BASIS OF BEARINGS

Canyon Mountain Heights
NE corner of Lot 98 to SW corner of Lot 88

LEGEND

- Found 1/2" iron pipe with attached Grant County Surveyor brass cap, see Survey No. 361.
- Found 5/8" iron pin with attached red plastic cap See Canyon Mountain Heights.
- Set 5/8"x30" iron pin with attached red plastic cap marked CORNERSTONE SURVEYING, INC.
- () Survey No. 1593 record bearing
- 1() Canyon Mountain Heights record bearing and distance

DETAIL

Scale 1"=100'

