

LAND PARTITION PLAT NO. 2005-22

A PARTITION OF PARCEL 1, PARTITION NO. 2005-21
SITUATED IN THE NE1/4 AND NW1/4 OF SECTION 35
T13S, R31E, W.M.
CITY OF CANYON CITY
GRANT COUNTY, OREGON

November 17, 2005

Sheet 1 of 2




Scale 1"=200'

BASIS OF BEARINGS

Survey No. 1593
Between NW corner and N1/4 corner
of Section 35, T13S, R31E, W.M.


LEGEND

- Found 1/2" iron pipe with attached Grant County Surveyor brass cap, see Survey No. 361.
- Set 5/8"x30" iron pin with attached red plastic cap marked CORNERSTONE SURVEYING, INC.
- () Survey No. 1593 record bearing

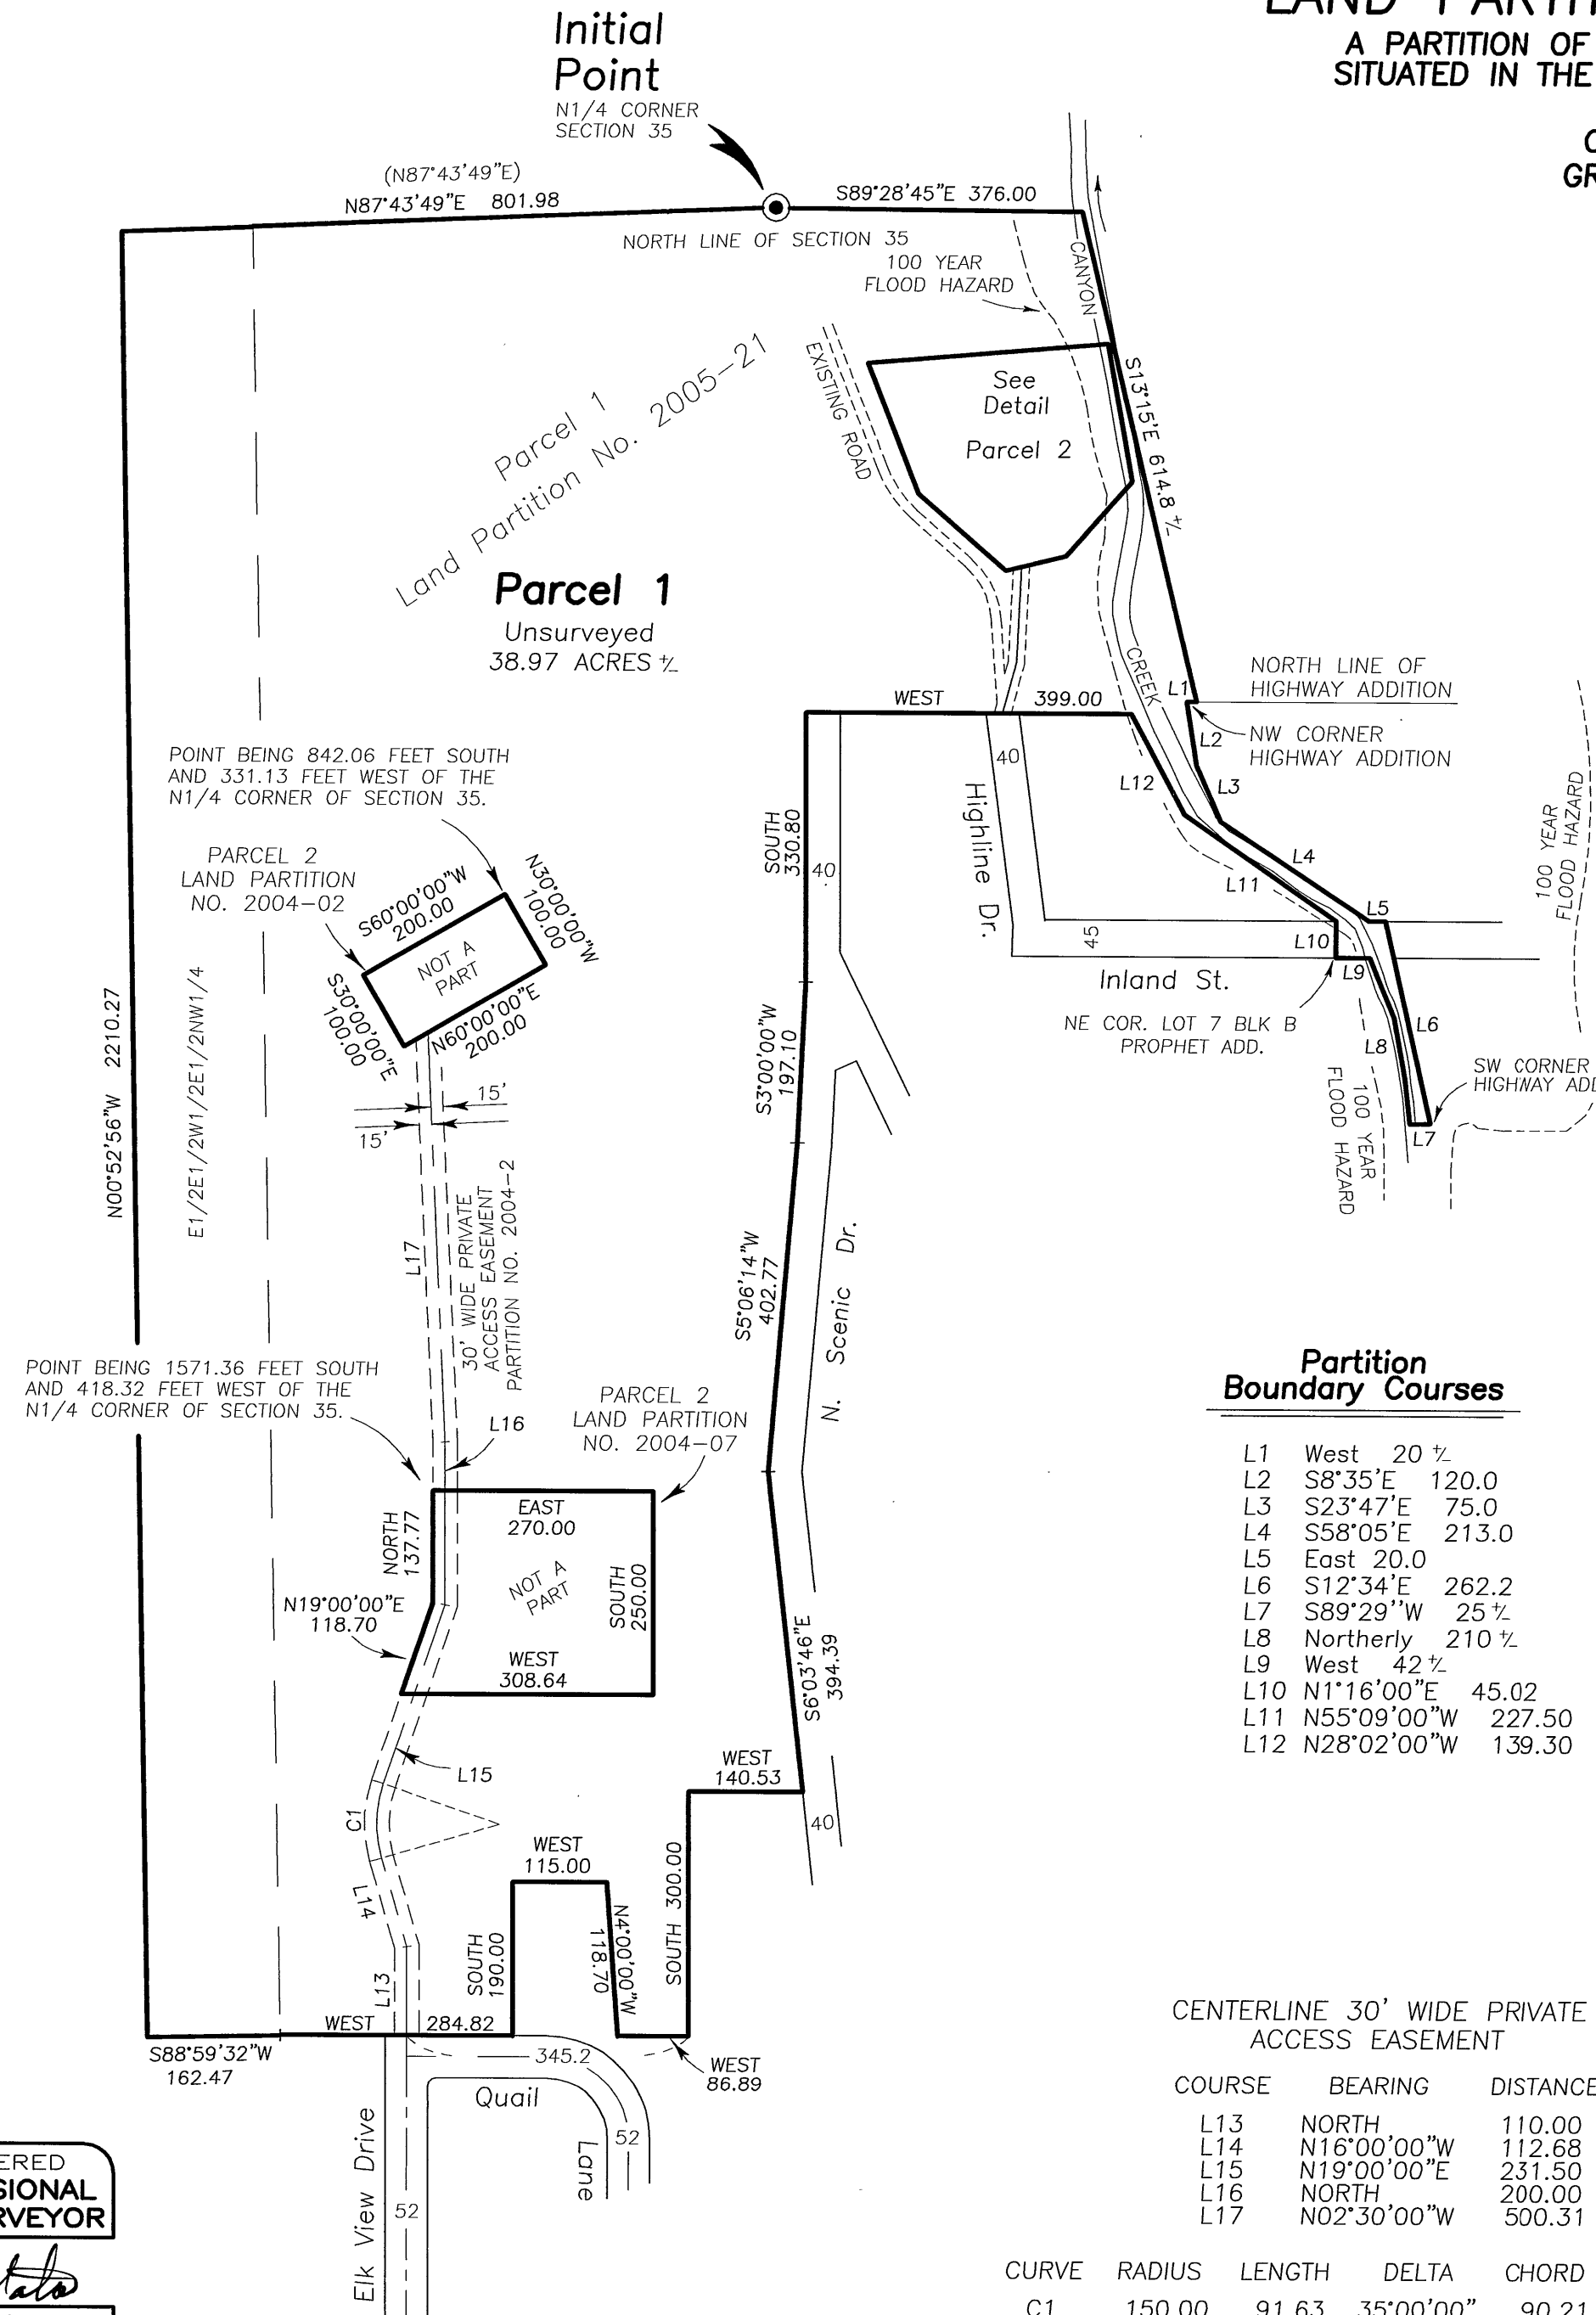

DETAIL

Scale 1"=100'

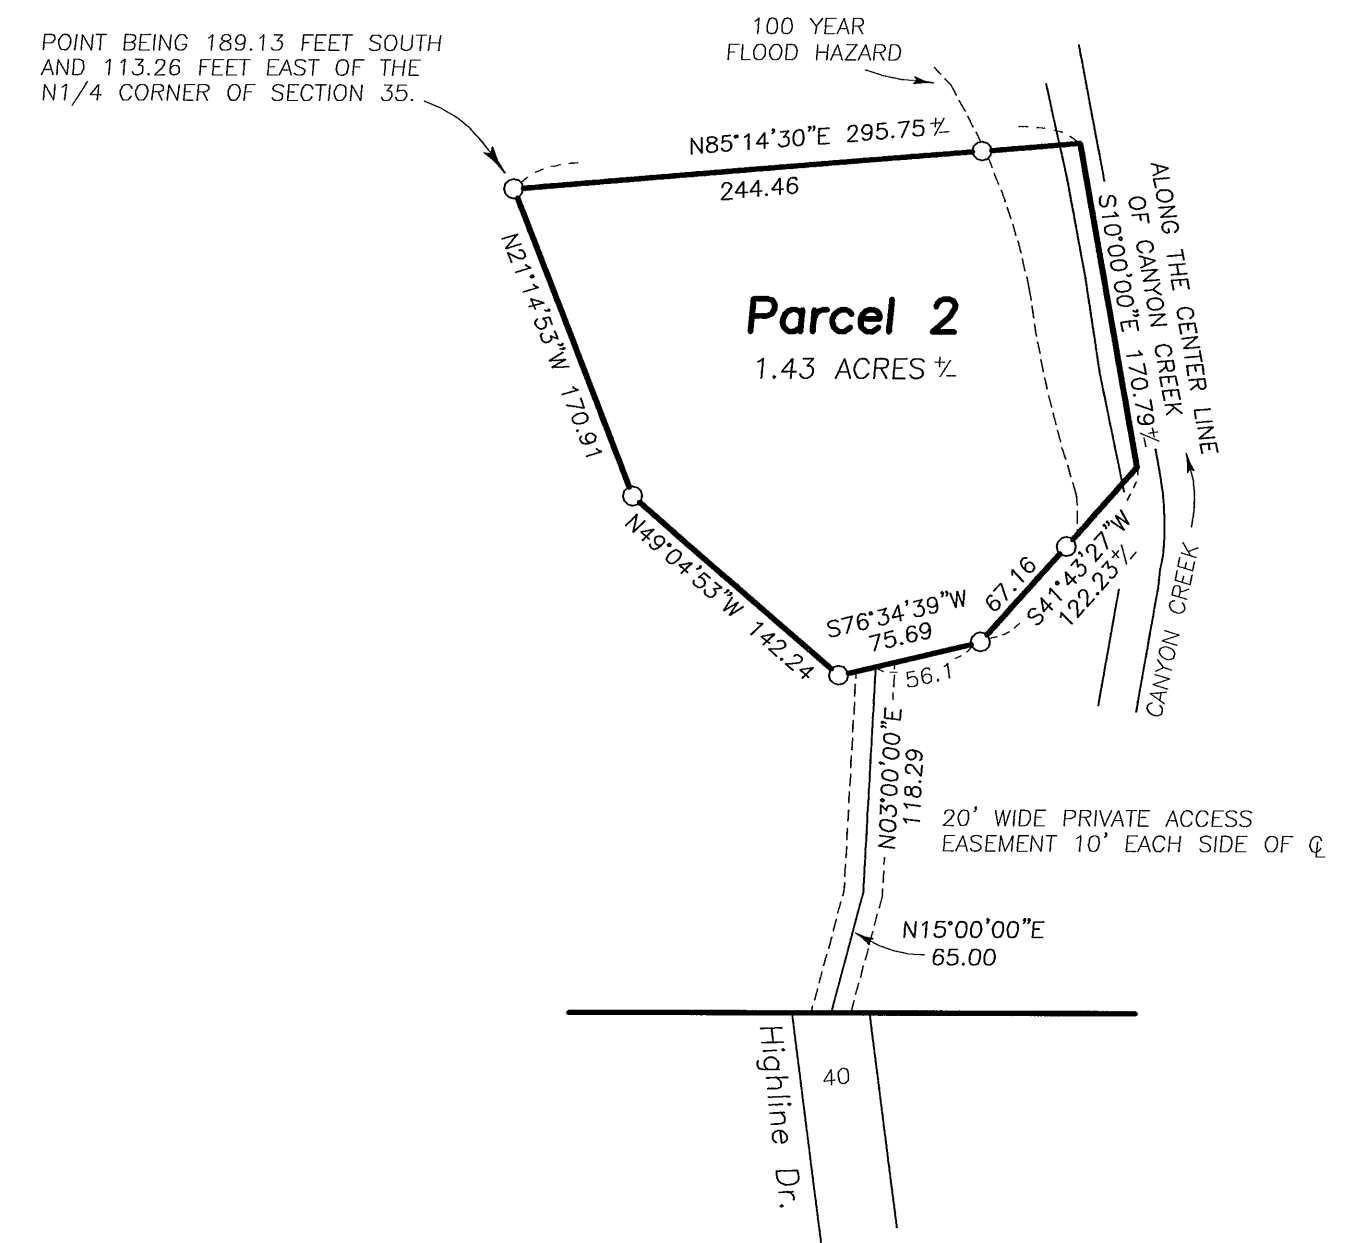

REGISTERED
PROFESSIONAL
LAND SURVEYOR

Jack L. Watson
OREGON
SEPT 19, 1995
JACK L. WATSON
2734

Renewal Date 6/30/2006