





LAND PARTITION PLAT NO. 2005-24

A PARTITION OF PARCEL 3, OF PARTITION NO. 2005-16
SITUATED IN THE SW1/4 OF SECTION 26 AND
IN THE NW1/4 OF SECTION 35
T13S, R31E, W.M.
A PORTION IS IN THE TOWN OF CANYON CITY
GRANT COUNTY, OREGON

December 12, 2005
Sheet 1 of 2

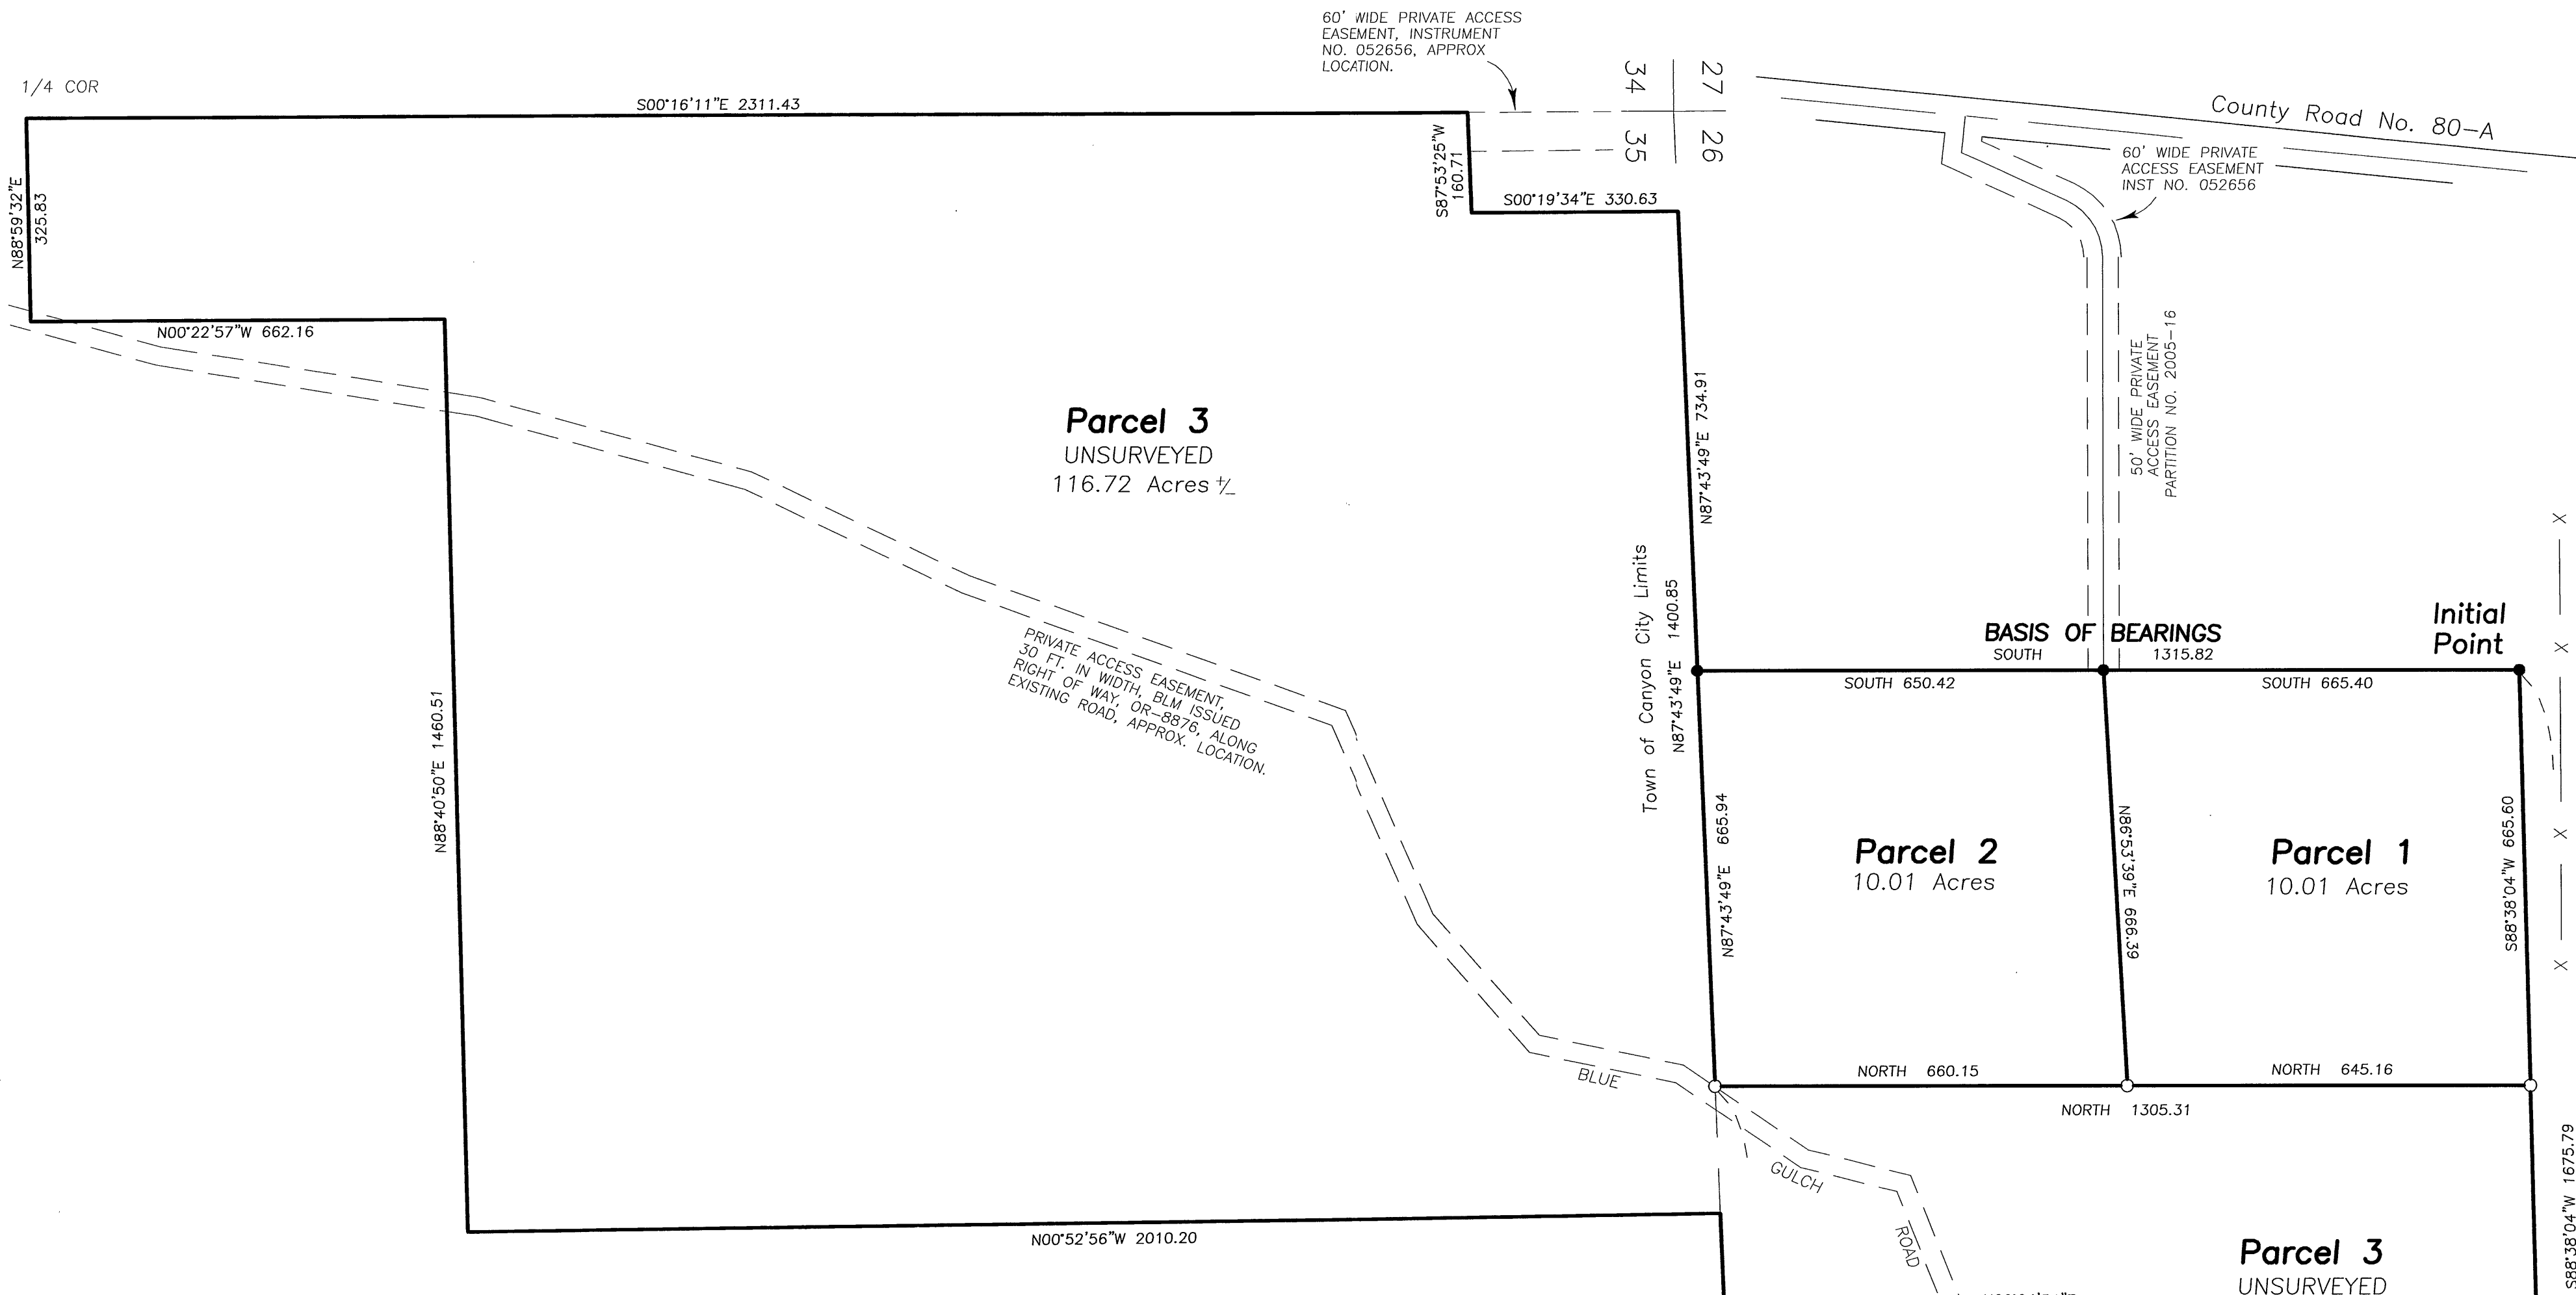

Scale 1"=200'

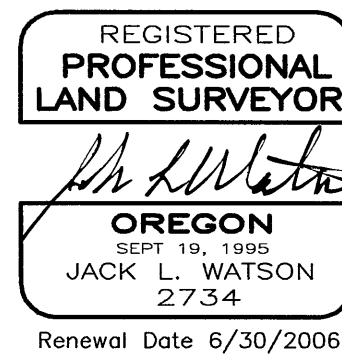

LEGEND

- Found 1 1/2" iron pipe with Grant County Surveyor brass cap, see Survey No. 361.
- Found 5/8" iron pin with attached red plastic cap marked CORNERSTONE SURVEYING, INC. See Partition No. 2005-16
- Set 5/8"x30" iron pin with attached red plastic cap marked CORNERSTONE SURVEYING, INC.
- X—X Fence Line

The bearings and distances shown on the exterior of this partition are the record dimensions shown on Partition Plat No. 2005-16.