


LAND PARTITION PLAT 2005-26
SITUATED IN THE SW1/4 OF SECTION 14
AND THE W1/2 OF SECTION 23,
T.13S., R.28E., W.M., GRANT COUNTY, OREGON

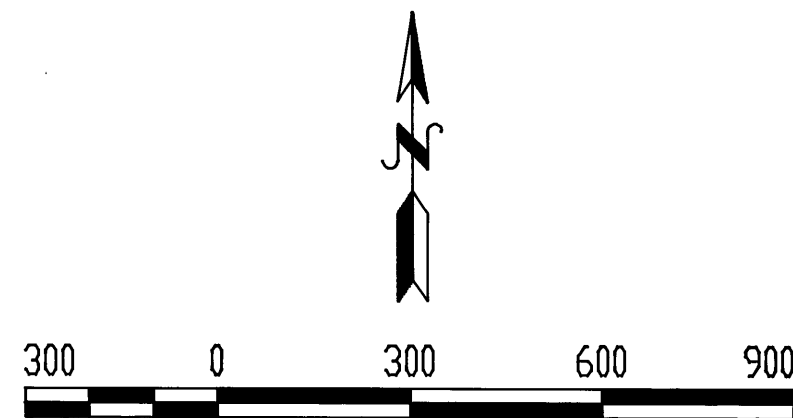

BASIS OF BEARING: MAP OF SURVEY 1746

NOTE: APPURTENANT RECORD BEARINGS
AND DISTANCES FROM MAP OF SURVEY
1746 ARE IDENTICAL ON THIS PLAT

REGISTERED
PROFESSIONAL
LAND SURVEYOR

OREGON
JULY 12, 1999
KENNETH H. DELANO JR.
49865

RENEWAL DATE:
01/01/2008

I, KENNETH H. DELANO JR., PLS,
DO HEREBY CERTIFY THAT THIS IS
A TRUE AND EXACT COPY.

KENNETH H. DELANO JR., PLS


REFERENCES

MAP OF SURVEY #1746

OREGON DEPARTMENT OF TRANSPORTATION DRAWING 8B-28-3
DEED INSTRUMENT #20042298, GRANT COUNTY DEED RECORDS

LEGEND

- (BEARING/DIST)
- FOUND GRANT COUNTY SURVEYOR'S BRASS CAPPED MONUMENT, MAP OF SURVEY 393
 - FOUND MONUMENT SET BY KENNETH DELANO, MAP OF SURVEY 1746. SEE NOTE AT SYMBOL.
 - FOUND BRASS CAP MONUMENT SET BY VERNON GLAZE IN 1913.
 - ⊠ SET 5/8"X30" IRON PIN WITH YELLOW PLASTIC CAP MARKED "FS & E"
 - × CALCULATED POSITION, NO MONUMENT SET THIS SURVEY.
 - x—x— FENCE LINE

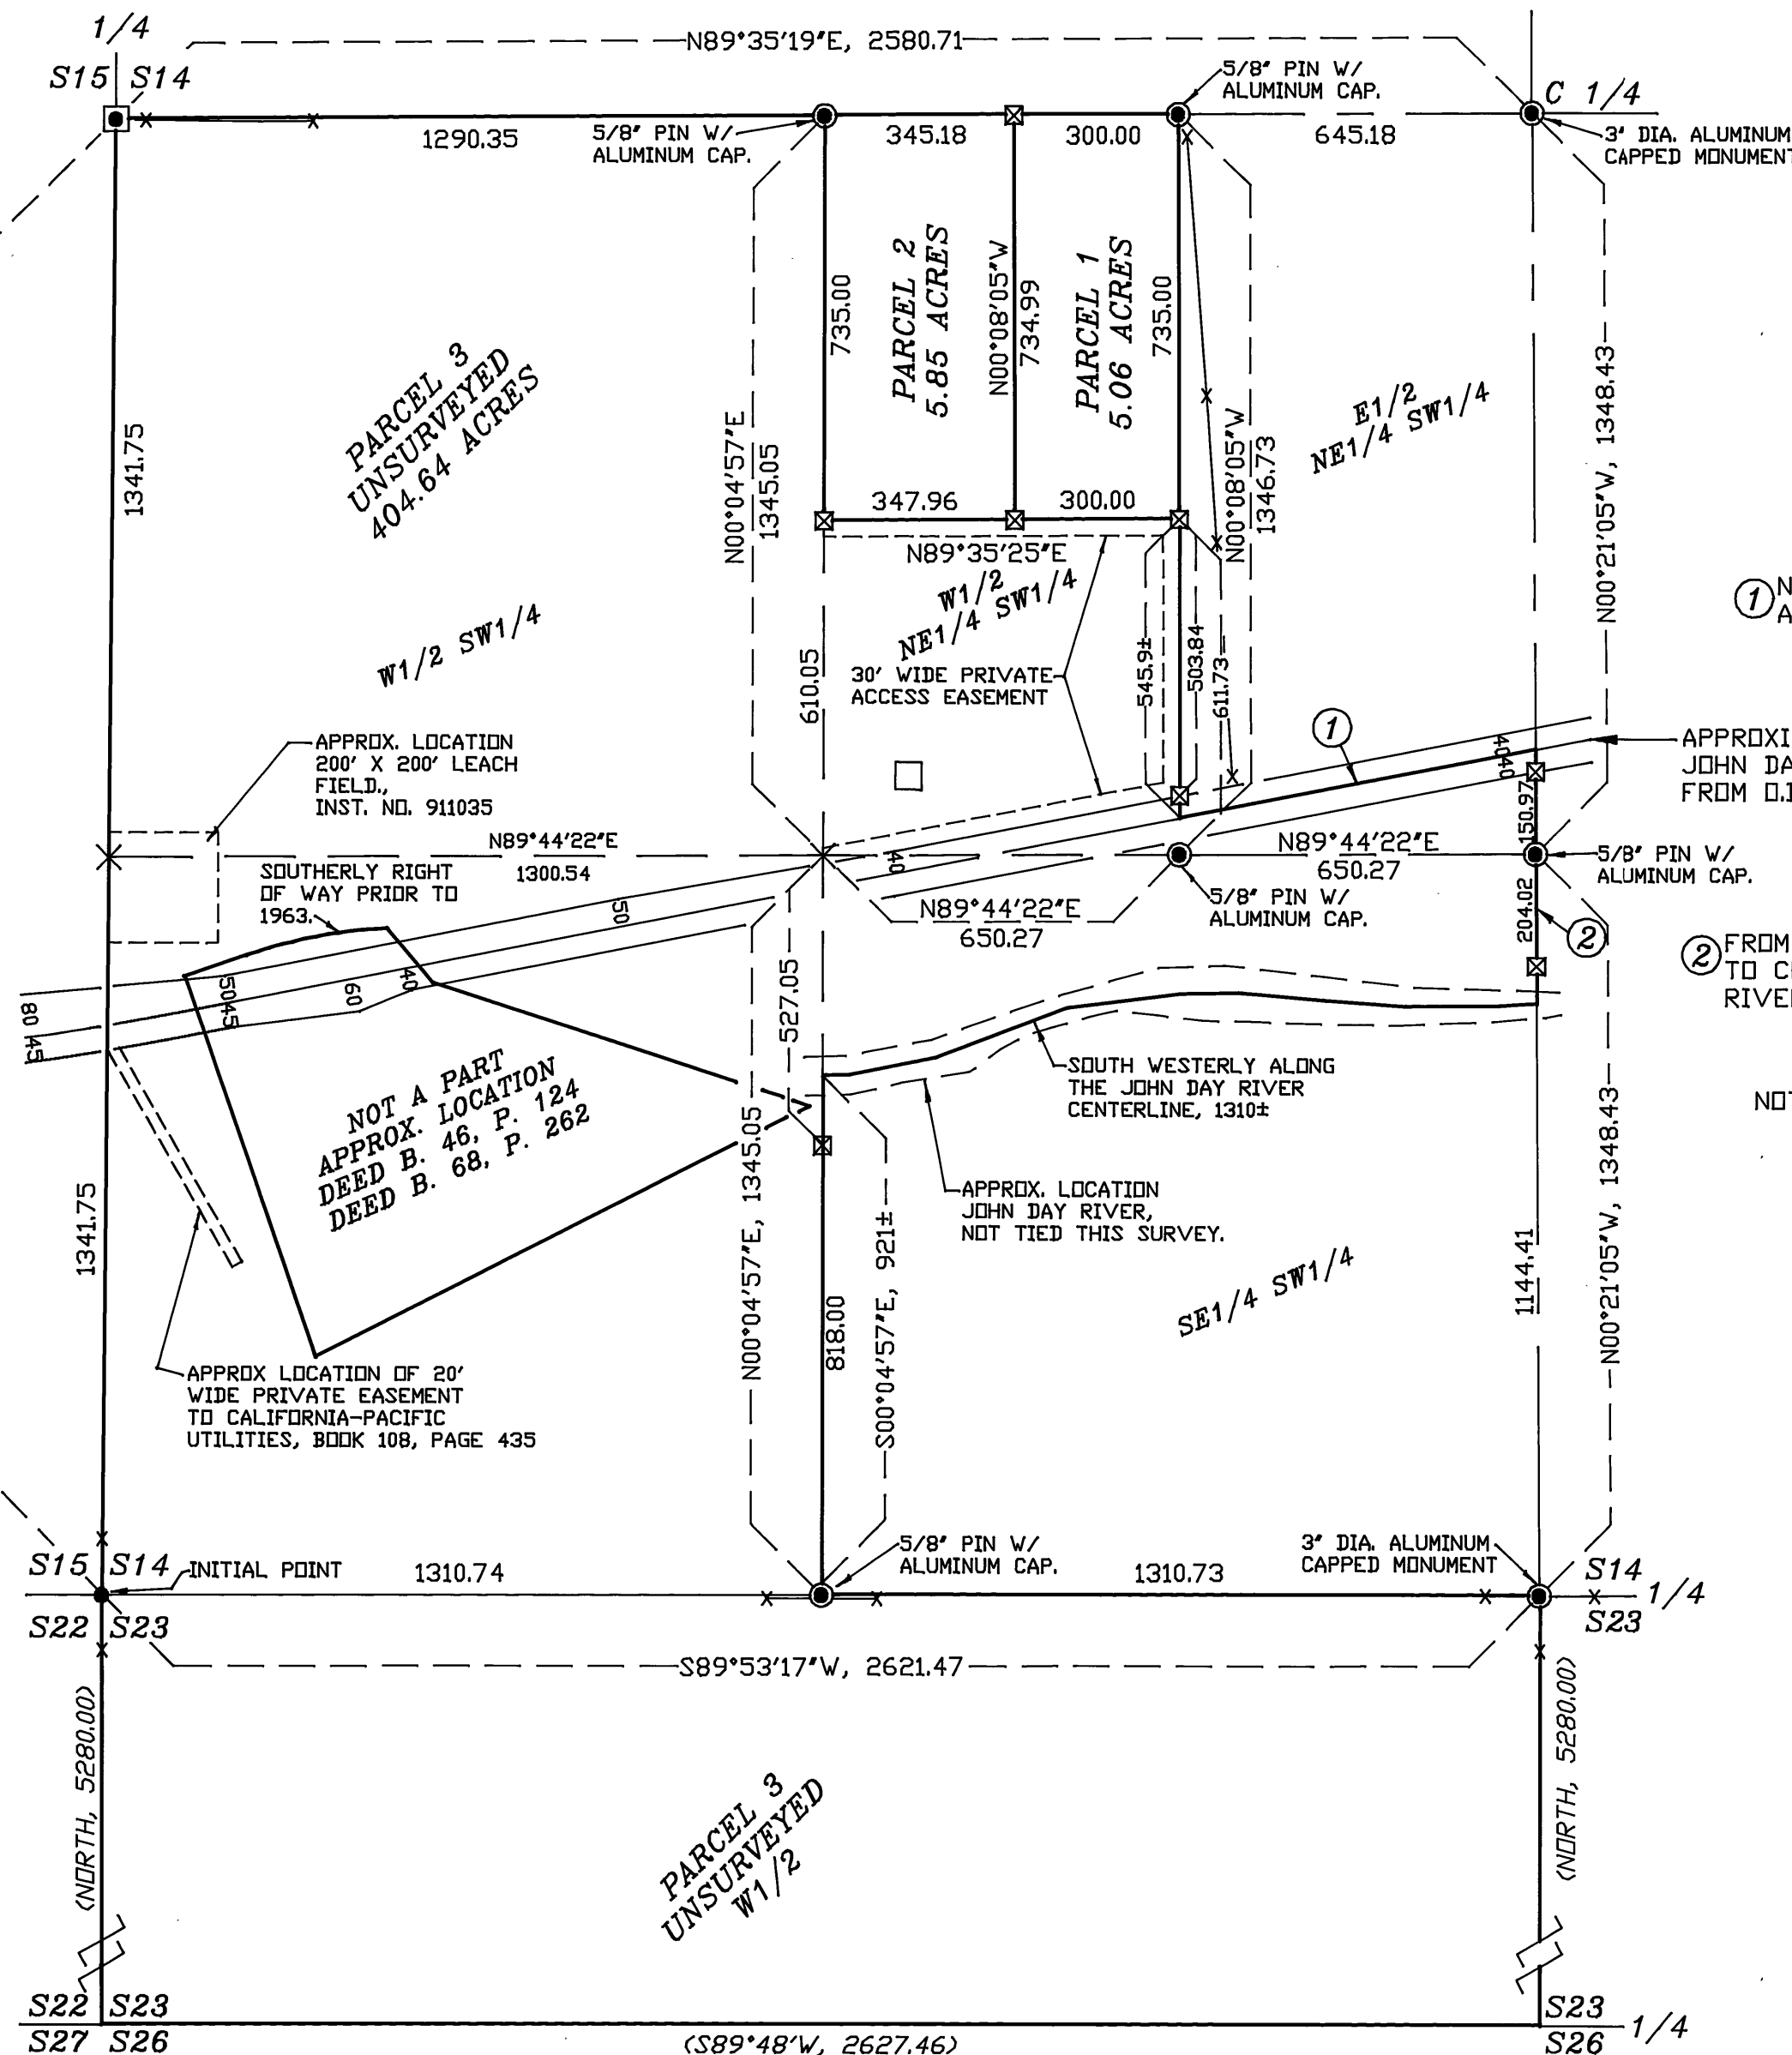

① NORTHEASTERLY, 662±
ALONG HWY. CENTERLINE

APPROXIMATE LOCATION
JOHN DAY HIGHWAY (OR. 26)
FROM D.D.T. DRG. NO. 8B-28-3

② FROM HWY. CENTERLINE
TO CENTERLINE JOHN DAY
RIVER, S00°21'05"E, 464±

NOTE: FEMA FLOOD PLAIN INFORMATION
NOT AVAILABLE IN THIS AREA.