


LAND PARTITION PLAT NO. 2005 - 27

SITUATED IN BLOCK H, CITY OF JOHN DAY,
IN THE NW1/4 SECTION 26, T.13S., R.31E., W.M.,
GRANT COUNTY, OREGON
DECEMBER 20, 2005

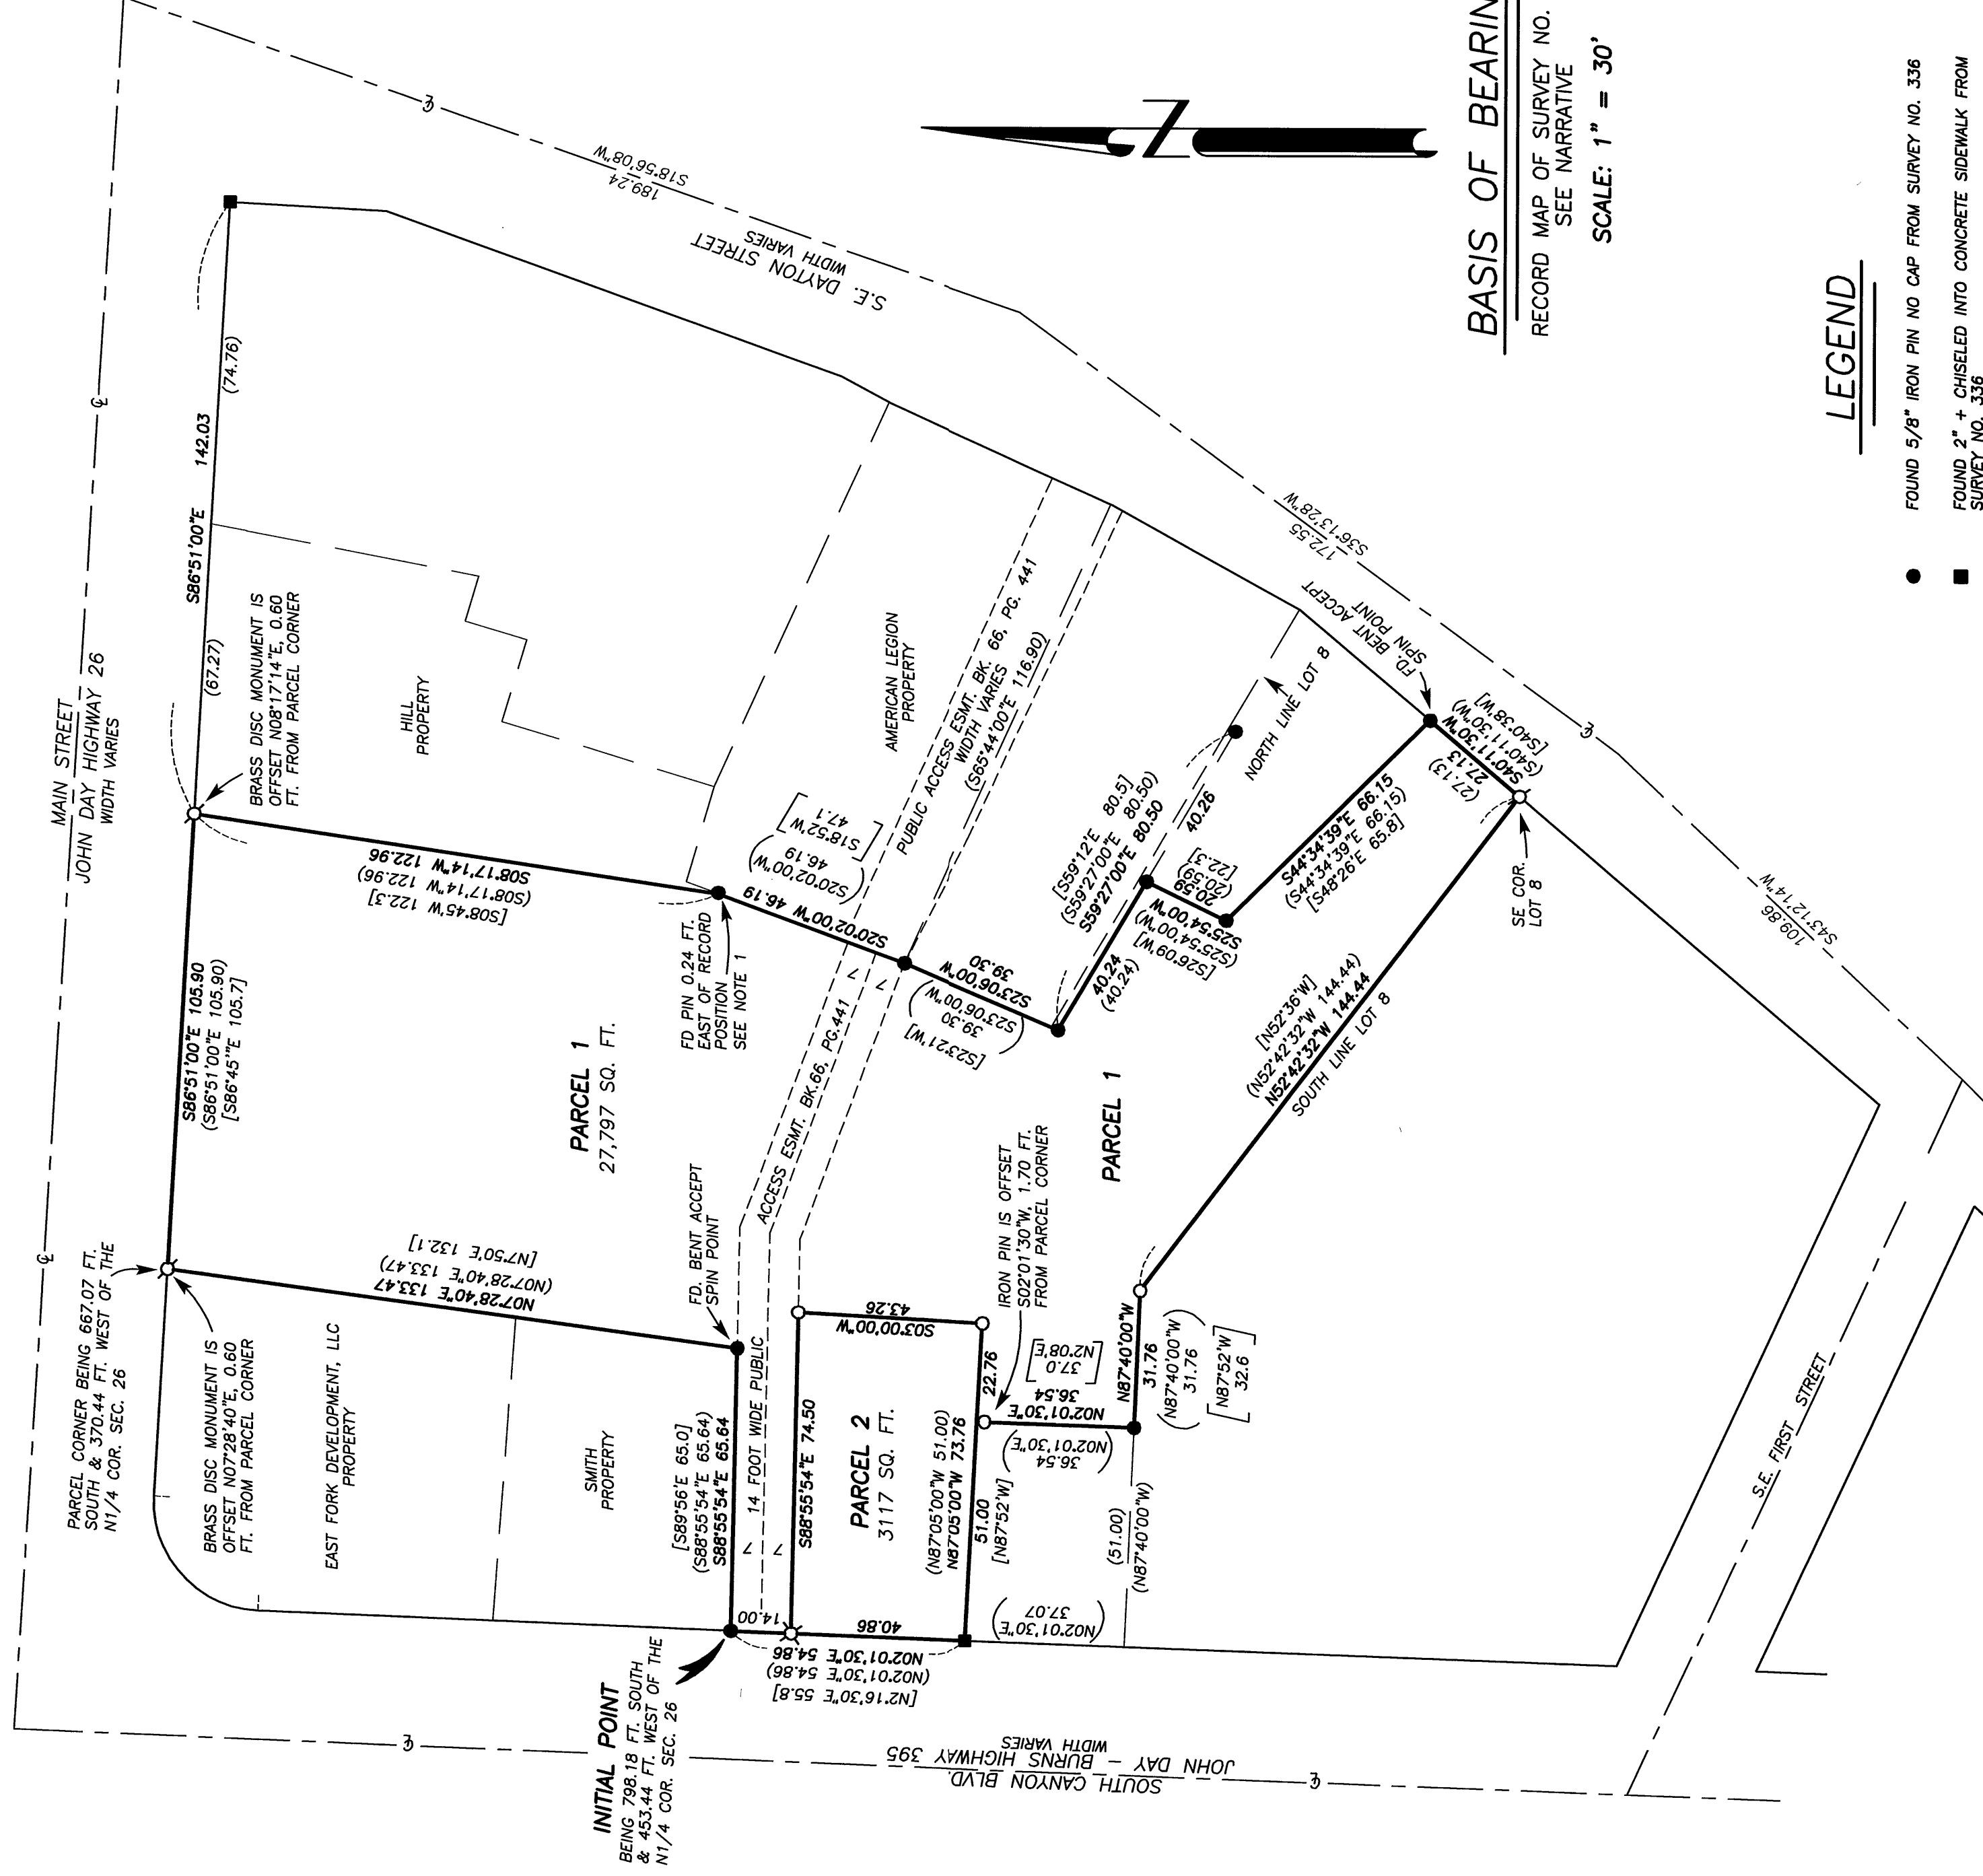

BASIS OF BEARINGS

RECORD MAP OF SURVEY NO. 336
SEE NARRATIVE

SCALE: 1" = 30'

LEGEND

- FOUND 5/8" IRON PIN NO CAP FROM SURVEY NO. 336
- FOUND 2" + CHISELED INTO CONCRETE SIDEWALK FROM SURVEY NO. 336
- SET 5/8"x30" IRON PIN WITH ATTACHED YELLOW PLASTIC CAP MARKED B6B SURVEY MARKER
- ⊗ SET 5/8"x6" IRON PIN GROUTED INTO CONCRETE WITH ATTACHED YELLOW PLASTIC CAP MARKED B6B SURVEY MARKER
- ⊙ SET 1" BRASS DISC WITH A 1 1/2" X 1/4" STEM GROUTED IN CONCRETE MARKED B6B 70918
- () RECORD BEARING AND DISTANCE FROM SURVEY NO. 336
- [] DEED RECORD BEARING AND/OR DISTANCE

NOTE:
1. THE FOUND 5/8" IRON PIN ON THE EASTERLY BOUNDARY OF PARCEL 1 IS EAST, 0.24 FT. FROM THE RECORD POSITION. RECORD SURVEY NO. 336 SHOWS THIS MONUMENT AT THE CENTER END POINT OF A COMMON WALL. WHILE THIS PIN IS STILL WITHIN THE WIDTH LIMITS OF THE COMMON WALL, IT DOES NOT APPEAR TO CENTER THE WALL. I DO NOT ACCEPT THIS MONUMENT. THE BEARING AND DISTANCE SHOWN HEREON ARE TO THE RECORD POSITION.

REGISTERED
PROFESSIONAL
LAND SURVEYOR

Michael C. Springer
OREGON
JULY 8, 2002
MICHAEL C. SPRINGER
#70918
EXPIRES: 6/30/2006