
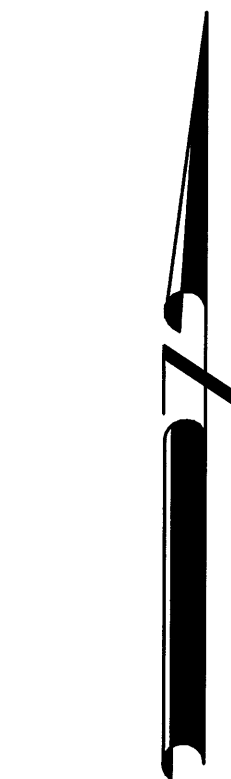


LAND PARTITION PLAT NO. 2006-2


SITUATED IN SEC. 2, THE SE1/4 SEC. 10, SEC. 11, THE S1/2 SEC. 13, SEC. 14, THE E1/2 SEC. 15, SEC. 23, THE W1/2 SEC. 24, THE N1/2 SEC. 25 AND IN THE NE1/4 SEC. 26, T.13S., R.31E., W.M., GRANT COUNTY, OREGON
A PORTION OF THIS LAND PARTITION IS WITHIN THE CITY LIMITS OF JOHN DAY, OREGON

FEBRUARY 6, 2006

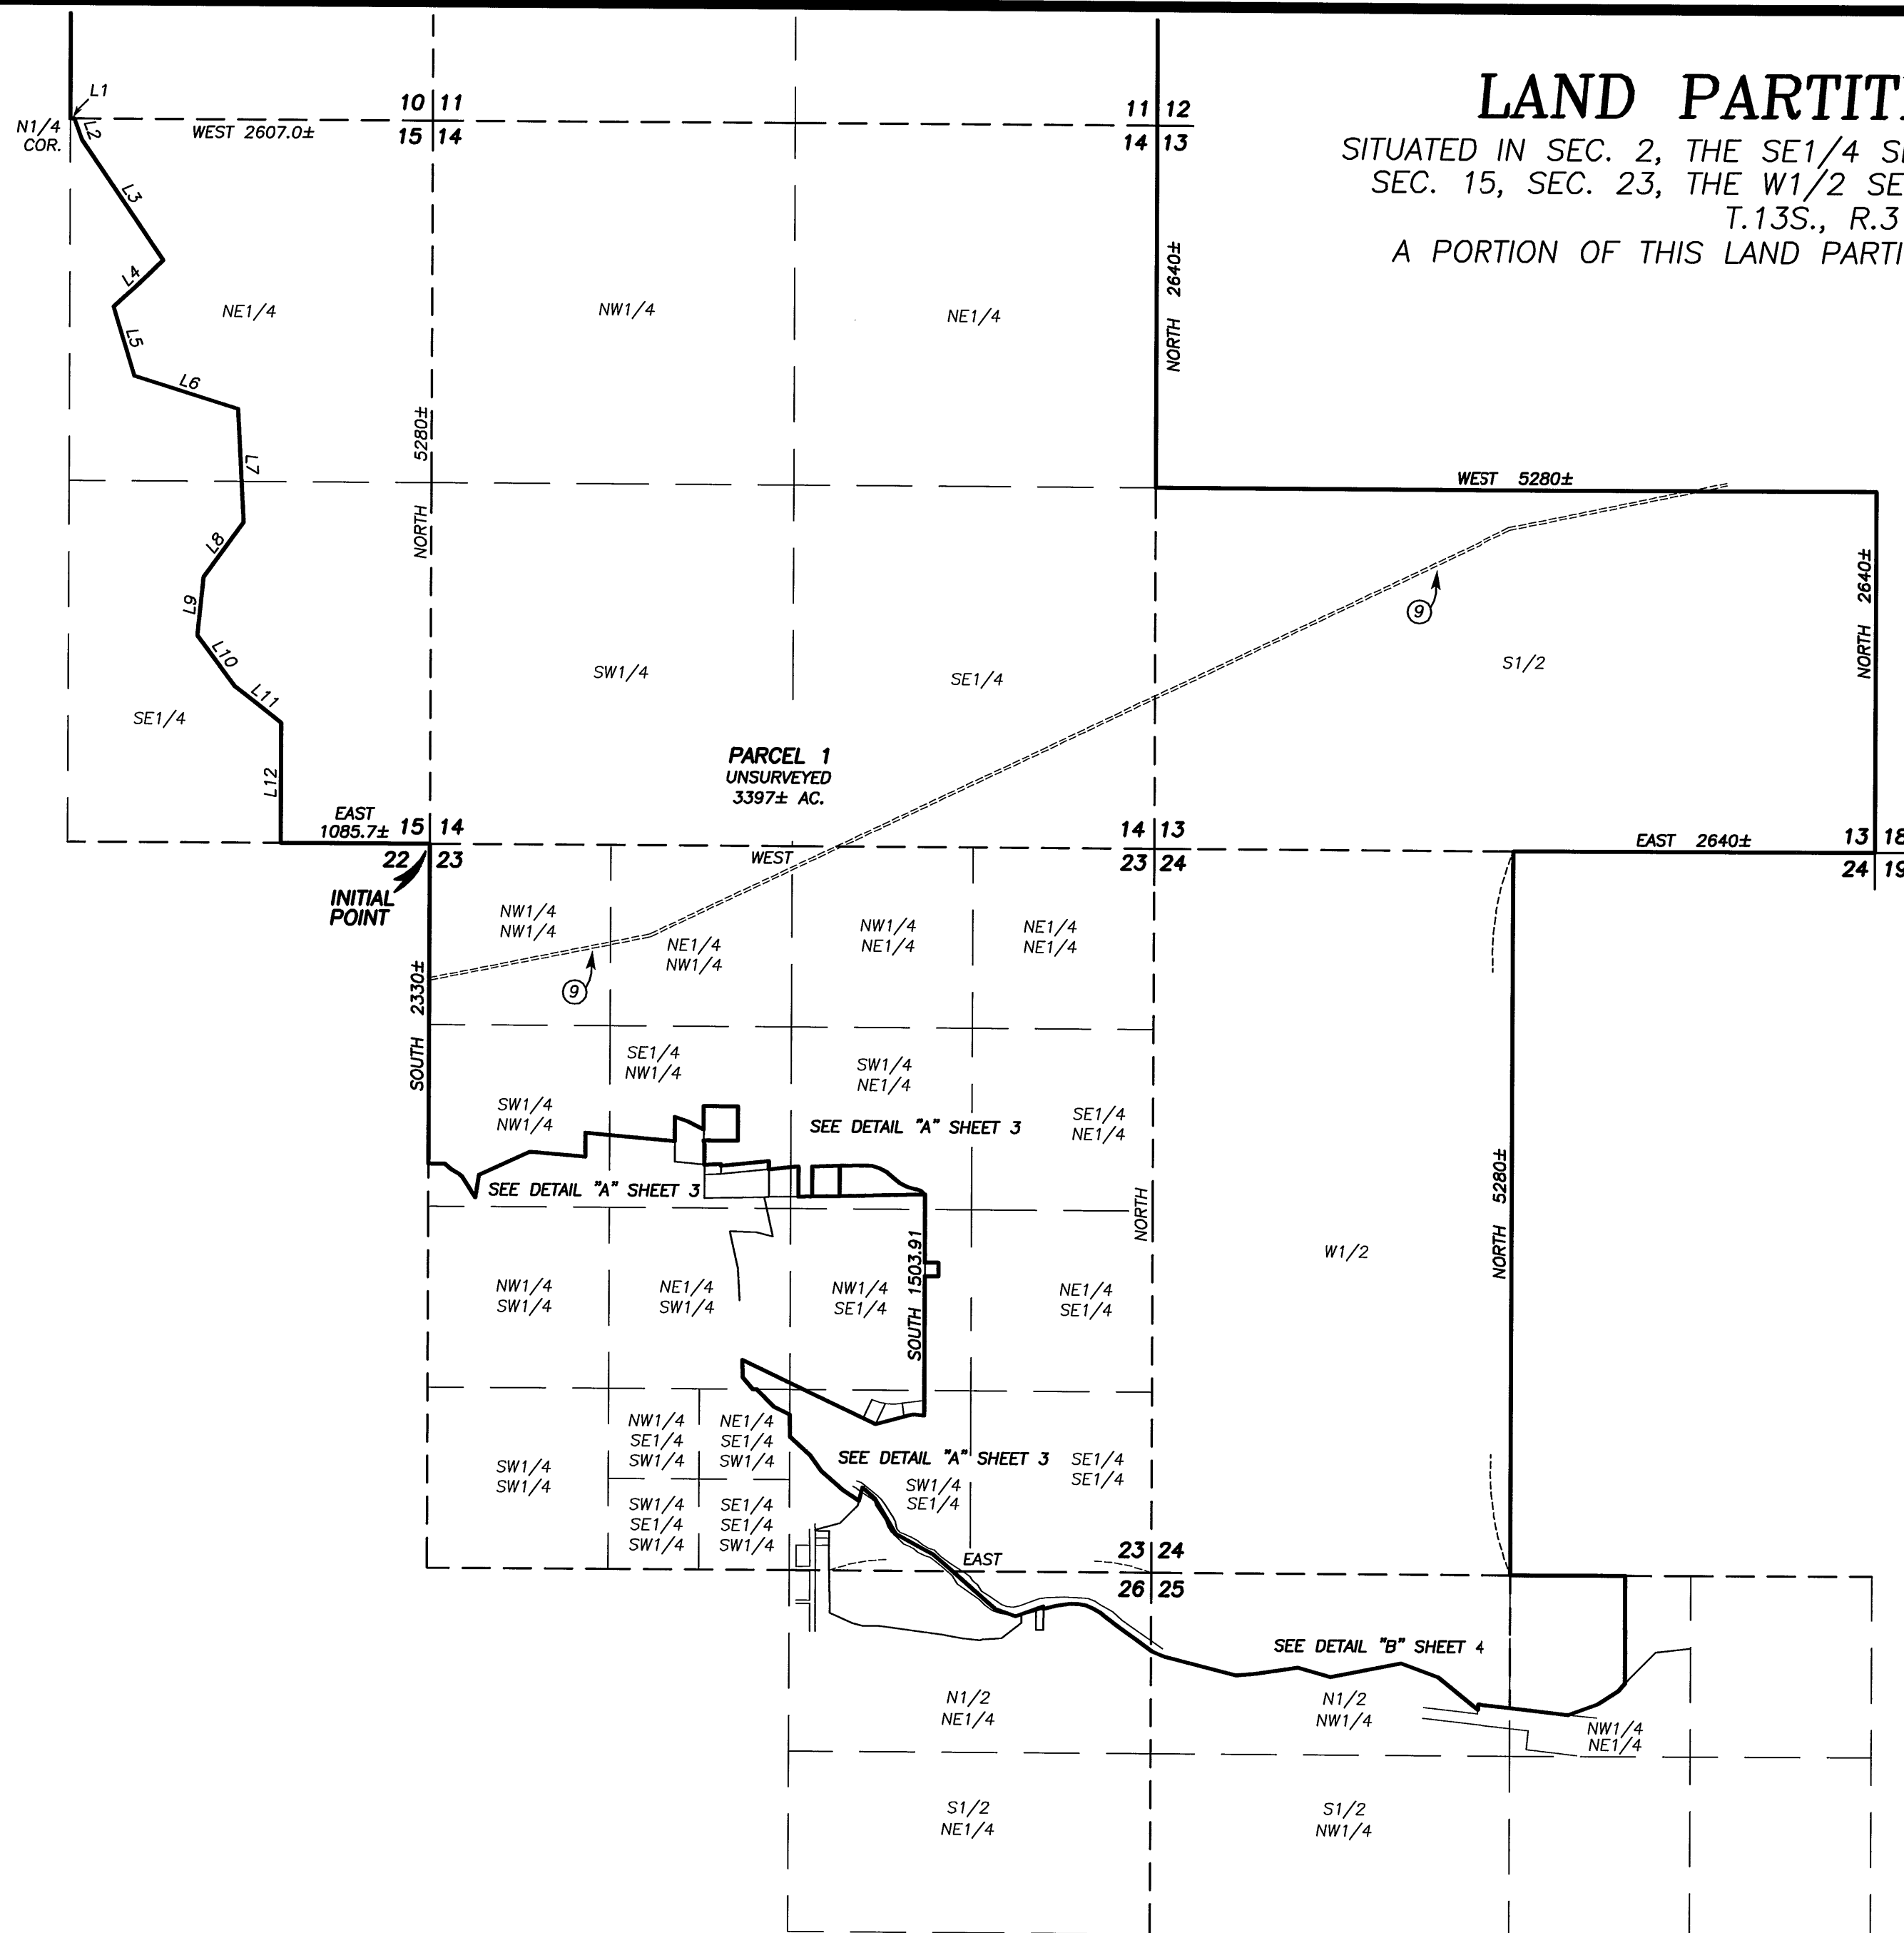

SCALE: 1"=1000'

DETAIL "D"
1"=20'

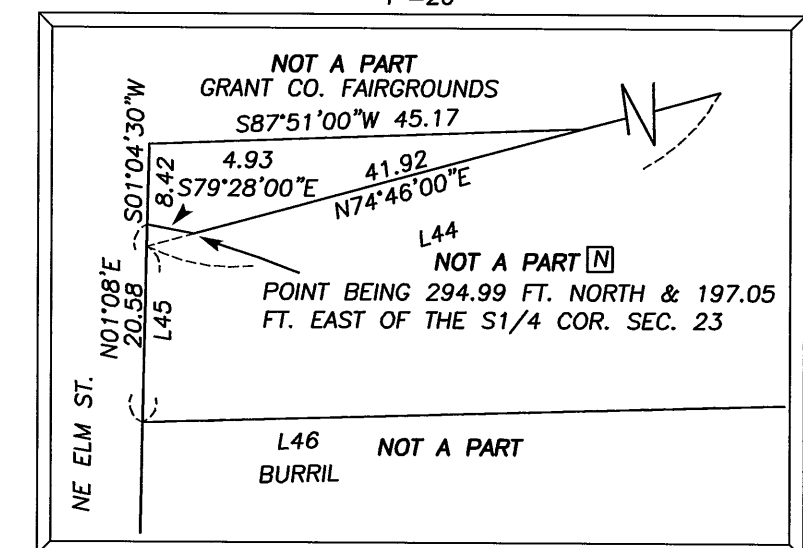

REGISTERED
PROFESSIONAL
LAND SURVEYOR

Michael C. Springer
OREGON
JULY 9, 2002
MICHAEL C. SPRINGER
#70918
EXPIRES: 6/30/2006