


LAND PARTITION PLAT NO. 2006-14

SITUATED IN THE NE1/4 AND THE SE1/4 SECTION 35 AND IN THE NE1/4, SE1/4, SW1/4 AND NW1/4 SECTION 36, T.14S., R.31E., W.M., GRANT COUNTY, OREGON
MAY 12, 2006

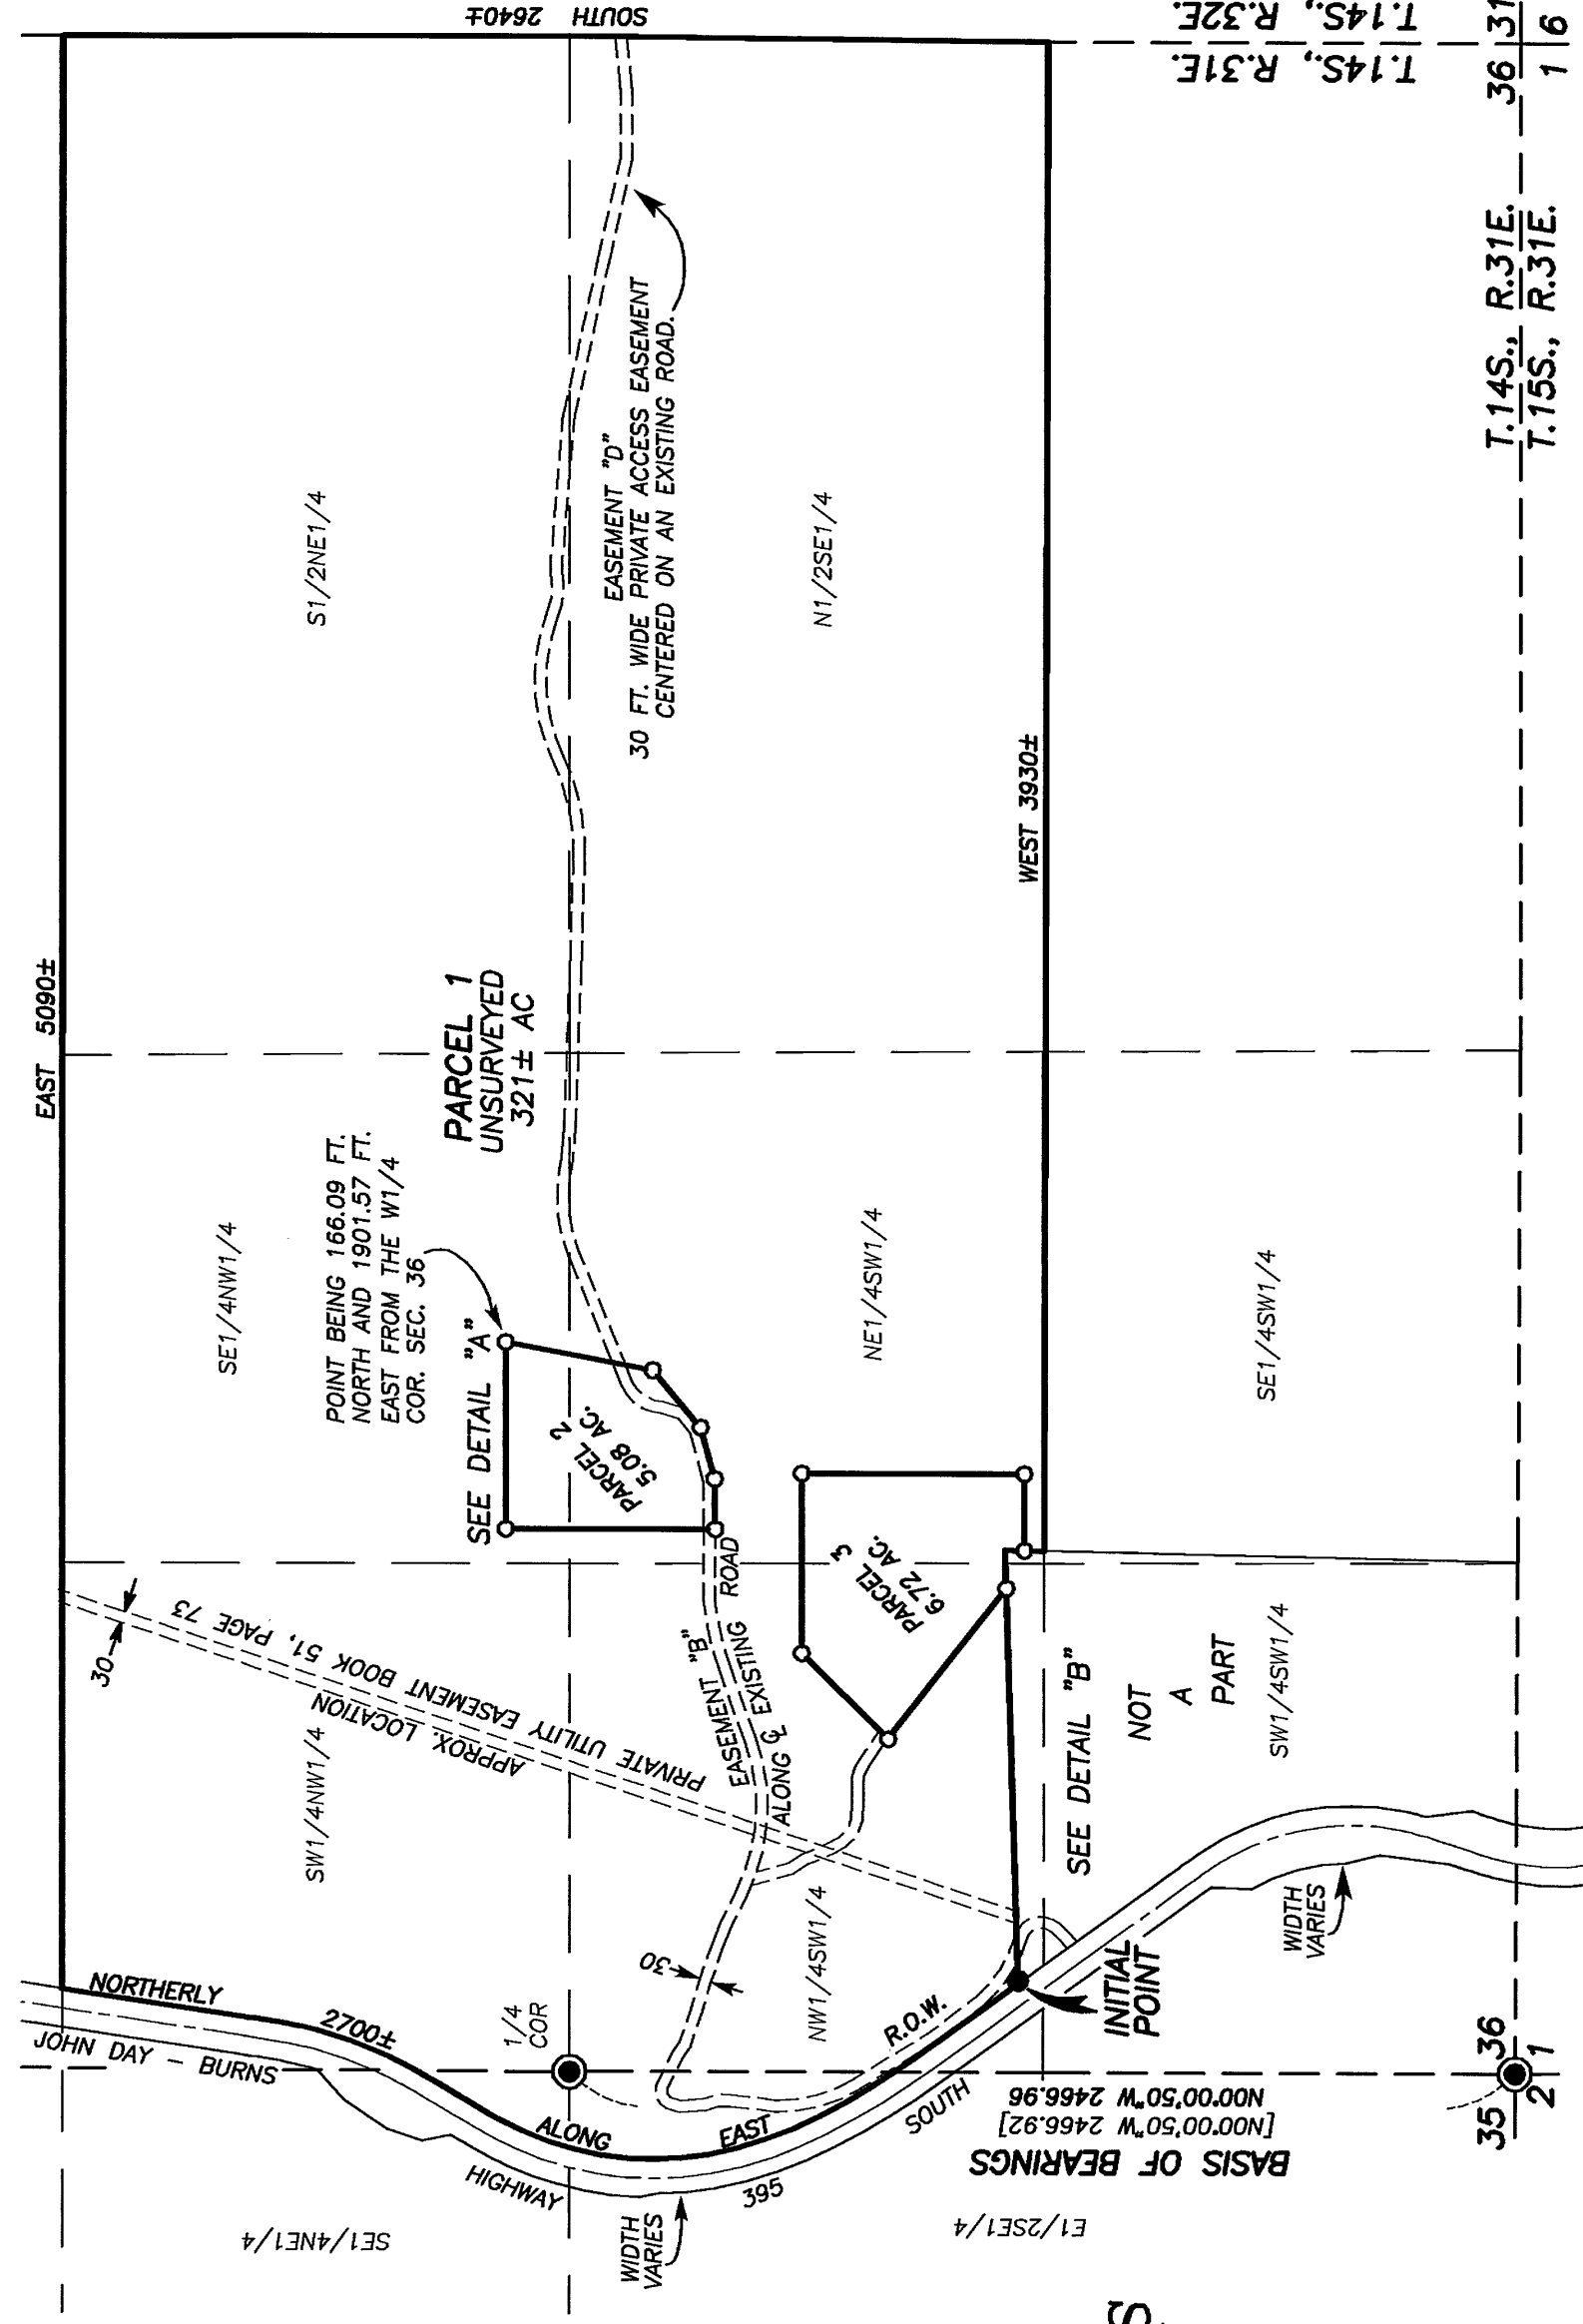

BASIS OF BEARINGS

RECORD MAP OF SURVEY NO. 467
AS SHOWN


SCALE: 1"=500'

REGISTERED
PROFESSIONAL
LAND SURVEYOR

Michael C. Springer
OREGON
JULY 2002
MICHAEL C. SPRINGER
#70918
EXPIRES: 6/30/2006

DETAIL "A"

1"=200'

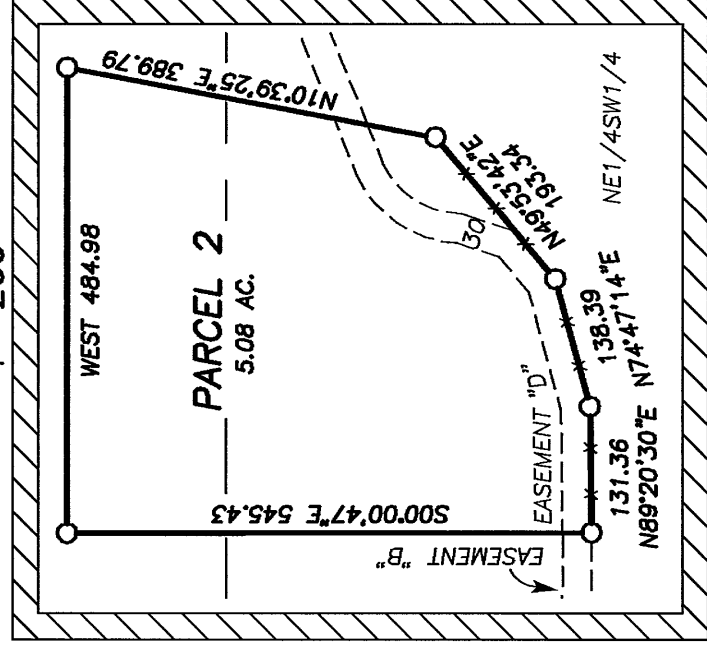

EASEMENT "C" CENTERLINE

LINE TABLE

LINE	BEARING	DIST.
L1	N55°02'24"W	90.57
L2	S88°54'51"W	66.47
L3	N22°51'30"W	78.96
L4	N33°14'07"W	46.59
L5	N15°26'29"W	120± TO Q. ESMT. "B"

CURVE TABLE

CURVE	RADIUS	DELTA	LENGTH	LONG CHORD	BEARING-DIST.
C1	100.00	36°02'45"	62.91	N73°03'46"W	61.88
C2	100.00	68°13'38"	119.08	N56°58'19"W	112.17

LEGEND

- FOUND 1 1/2" GALV. IRON PIPE WITH ATTACHED GRANT COUNTY SURVEYOR BRASS CAP SEE CORNER RESTORATION RECORDS
- FOUND 5/8" IRON PIN - NO CAP FROM RECORD SURVEY NO. 245
- FOUND 5/8" IRON PIN WITH ATTACHED YELLOW PLASTIC CAP MARKED BGF SURVEY MARKER FROM RECORD SURVEY NO. 245
- SET 5/8"x30" IRON PIN WITH ATTACHED YELLOW PLASTIC CAP MARKED BGF SURVEY MARKER
- () RECORD BEARING AND DISTANCE FROM MAP OF SURVEY NO. 245
- [] RECORD BEARING AND DISTANCE FROM MAP OF SURVEY NO. 467
- X-X FENCE LINE

DETAIL "B"

1"=200'

