

LAND PARTITION PLAT NO. 2006-16

A PARTITION OF PARCEL 2 OF LAND PARTITION NO. 2005-11
SITUATED IN THE NW1/4 OF SECTION 34, T.13S., R.31E., W.M.,
GRANT COUNTY, OREGON
JULY 13, 2006




BASIS OF BEARINGS

LAND PARTITION PLAT NO. 2005-11
AS SHOWN
SCALE: 1" = 100'

LEGEND

- FOUND 5/8" IRON PIN WITH ATTACHED YELLOW PLASTIC CAP MARKED BGB SURVEY MARKER FROM LAND PARTITION NO. 99-02 UNLESS OTHERWISE NOTED
- FOUND 5/8" IRON PIN - NO CAP FROM RECORD MAP OF SURVEY NO. 415
- SET 5/8"x30" IRON PIN WITH ATTACHED YELLOW PLASTIC CAP MARKED BGB SURVEY MARKER
- 1[] RECORD BEARING AND DISTANCE FROM RECORD LAND PARTITION PLAT NO. 2005-11
- FOUND MONUMENT FROM RECORD LAND PARTITION PLAT NO. □ APPEARS IN BOX

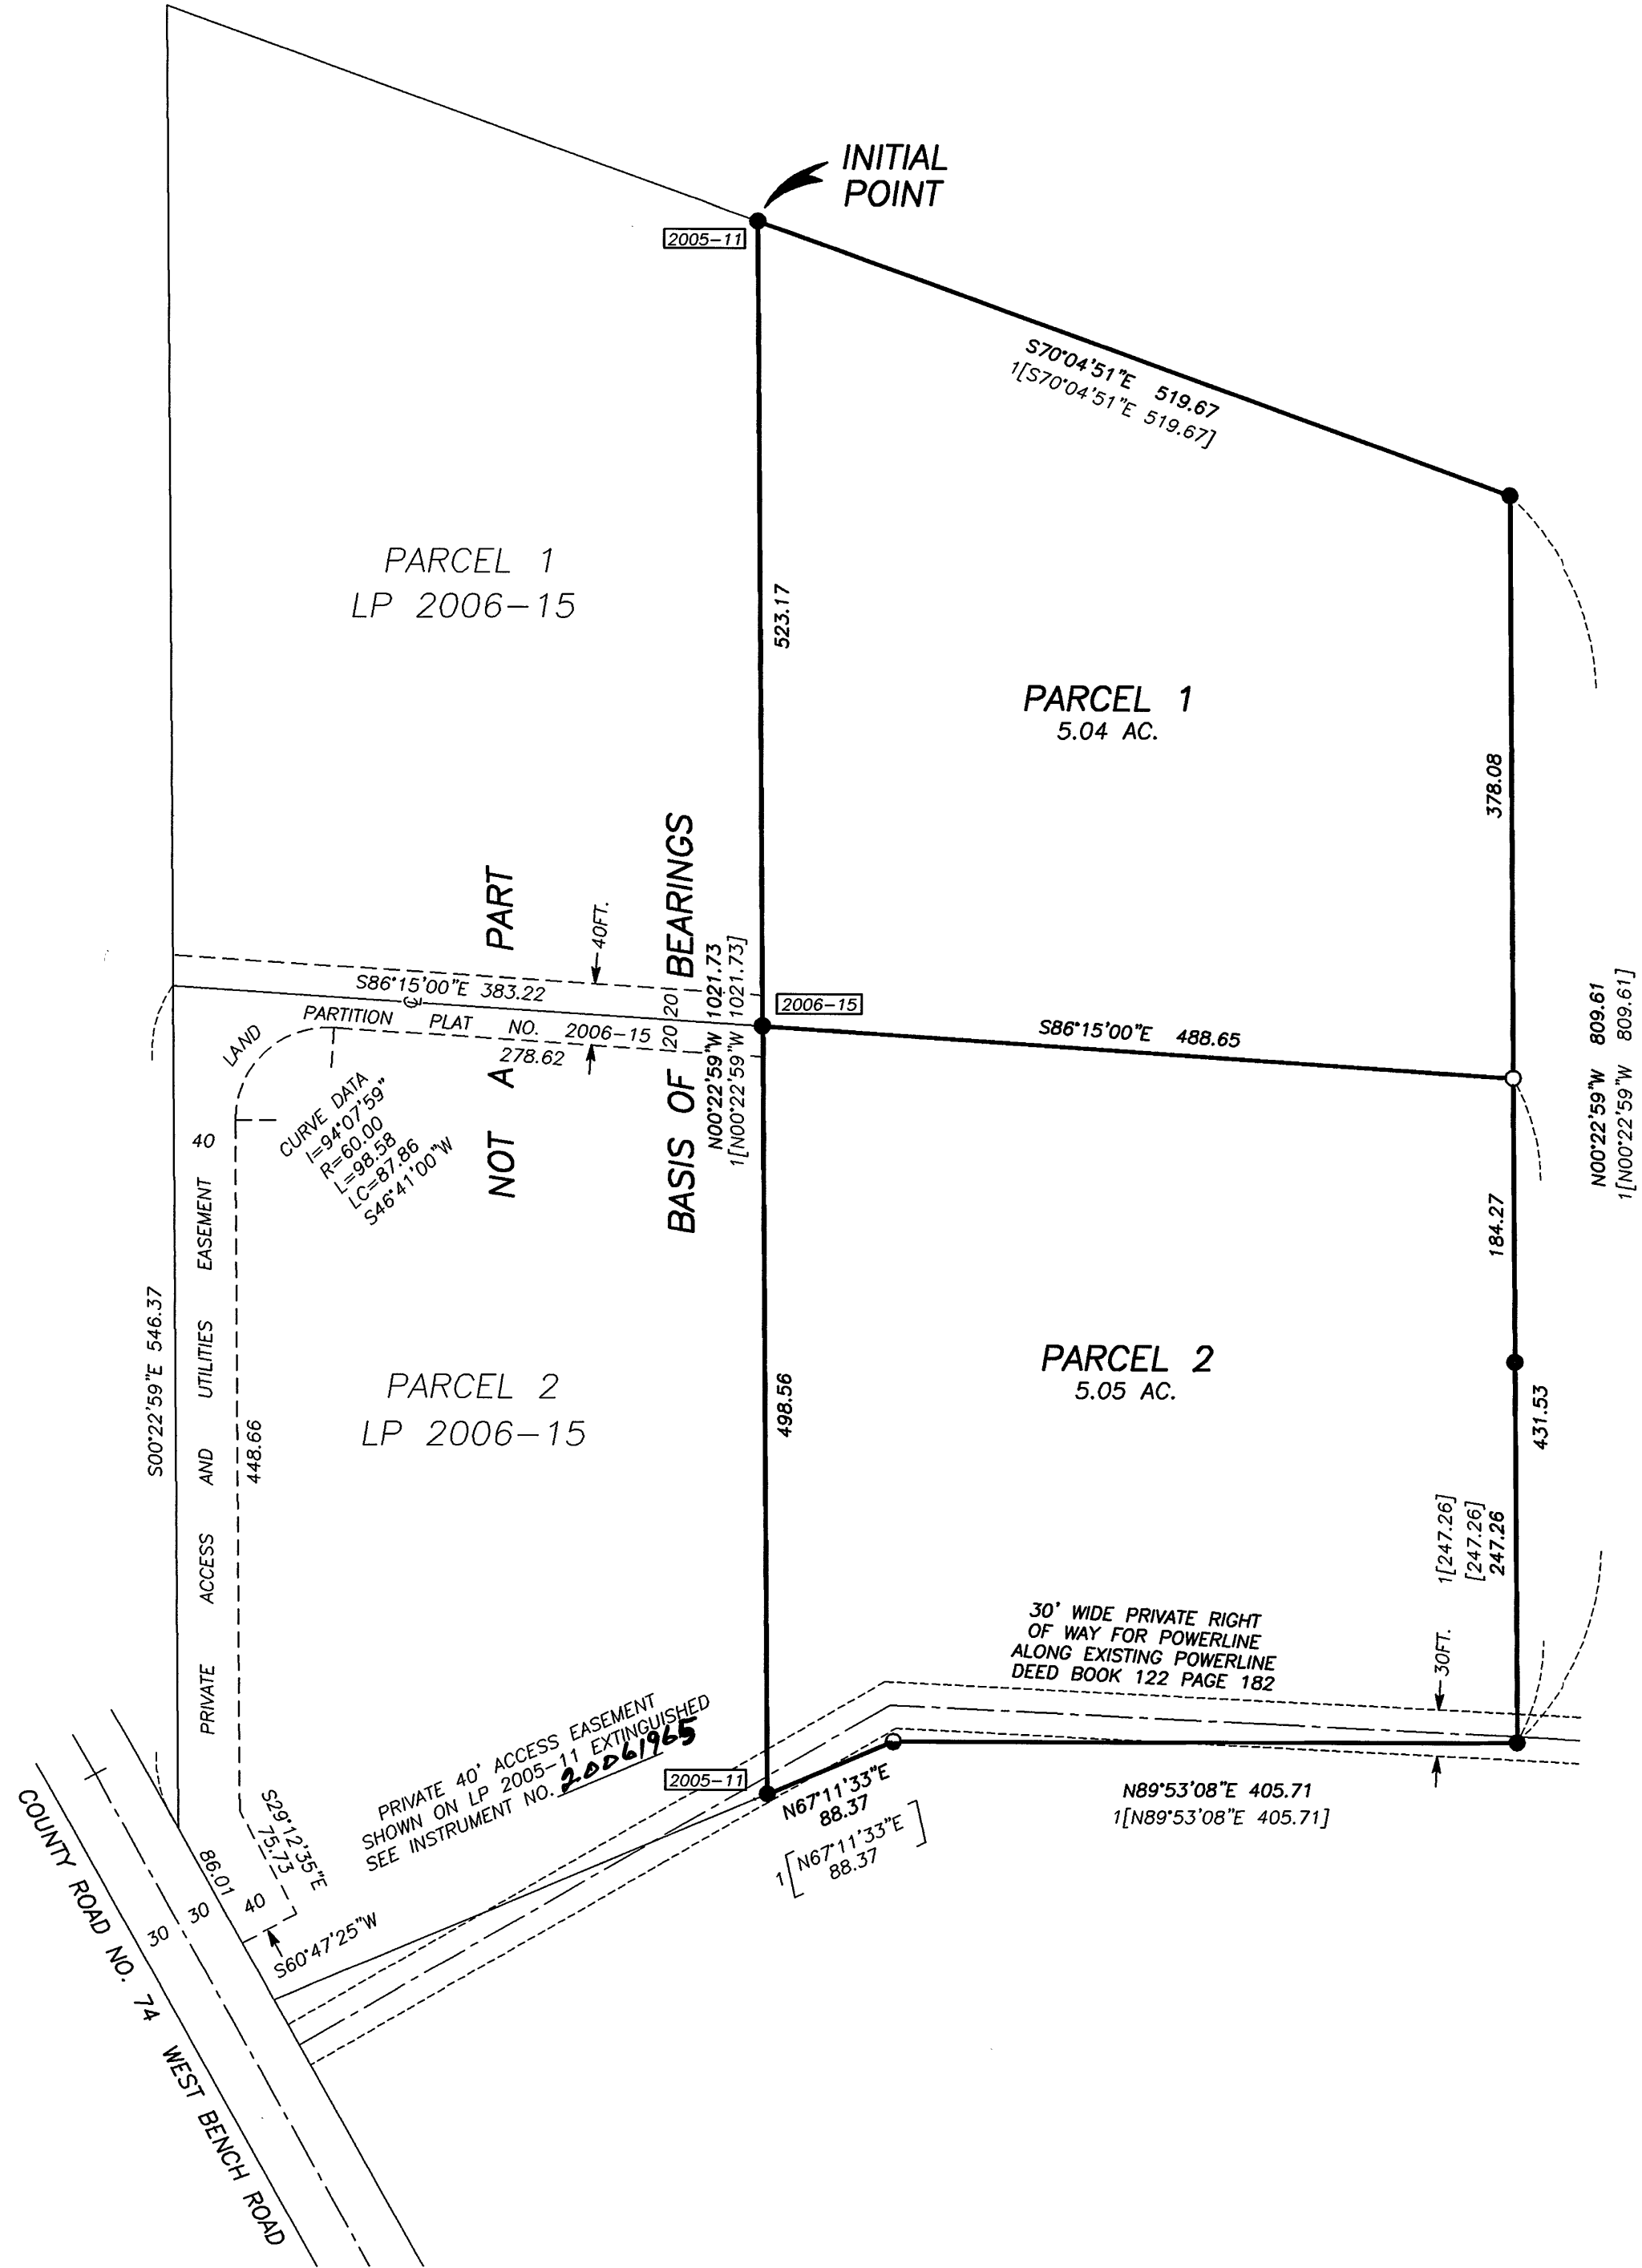

I DO HEREBY CERTIFY THAT THIS IS A TRUE AND EXACT
COPY OF LAND PARTITION PLAT NO. 2006-16.
Robert D. Baggett
BAGETT-GRIFFITH AND BLACKMAN

REGISTERED
PROFESSIONAL
LAND SURVEYOR
Robert D. Baggett
OREGON
JULY 12, 1963
ROBERT D. BAGETT
598
Renewal Date 12/31/07