

LAND PARTITION PLAT NO. 2006-21

A PORTION OF PARCEL 1 OF LAND PARTITION NO. 97-13
SITUATED IN THE NE1/4 AND IN THE SE1/4 OF SECTION 8;
AND IN THE NE1/4 AND NW1/4 SECTION 17, T13S, R34E, W.M.
GRANT COUNTY, OREGON

October 18, 2006
SHEET 1 OF 2

No survey was performed for this partition



Scale 1"=500'

T13S R34E



7	8
18	17

A point which is due south
of a point 1300 feet east
of the SW corner of Sec. 8.

REGISTERED
PROFESSIONAL
LAND SURVEYOR

OREGON
SEPT 19, 1995
JACK L. WATSON
2734

Renewal Date 6/30/2008

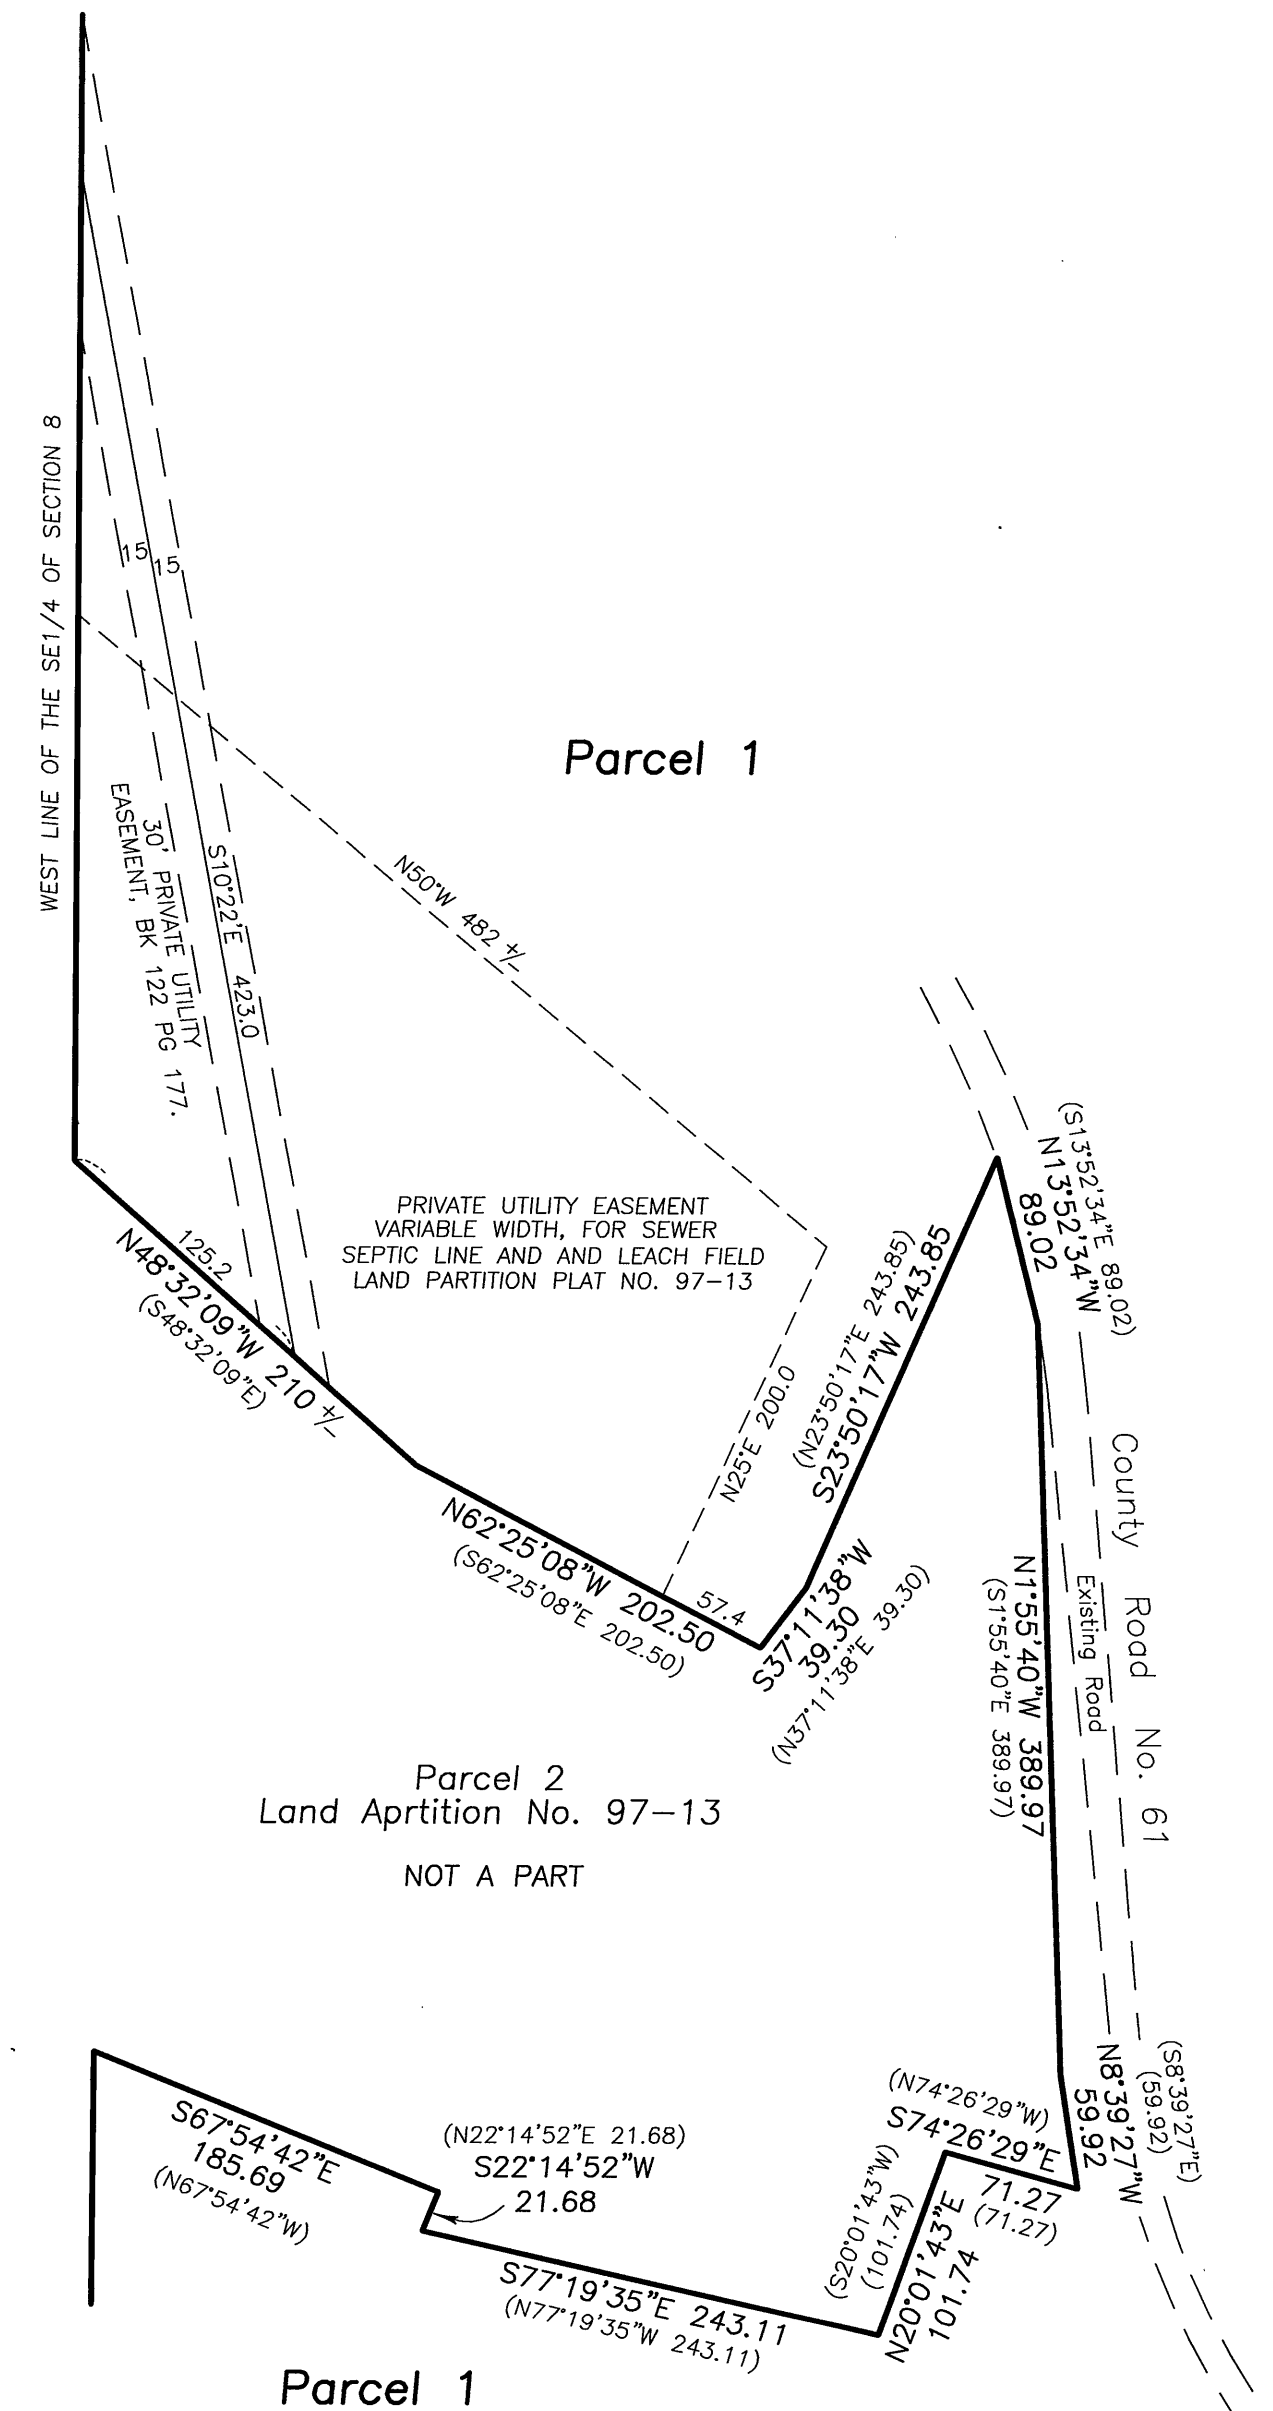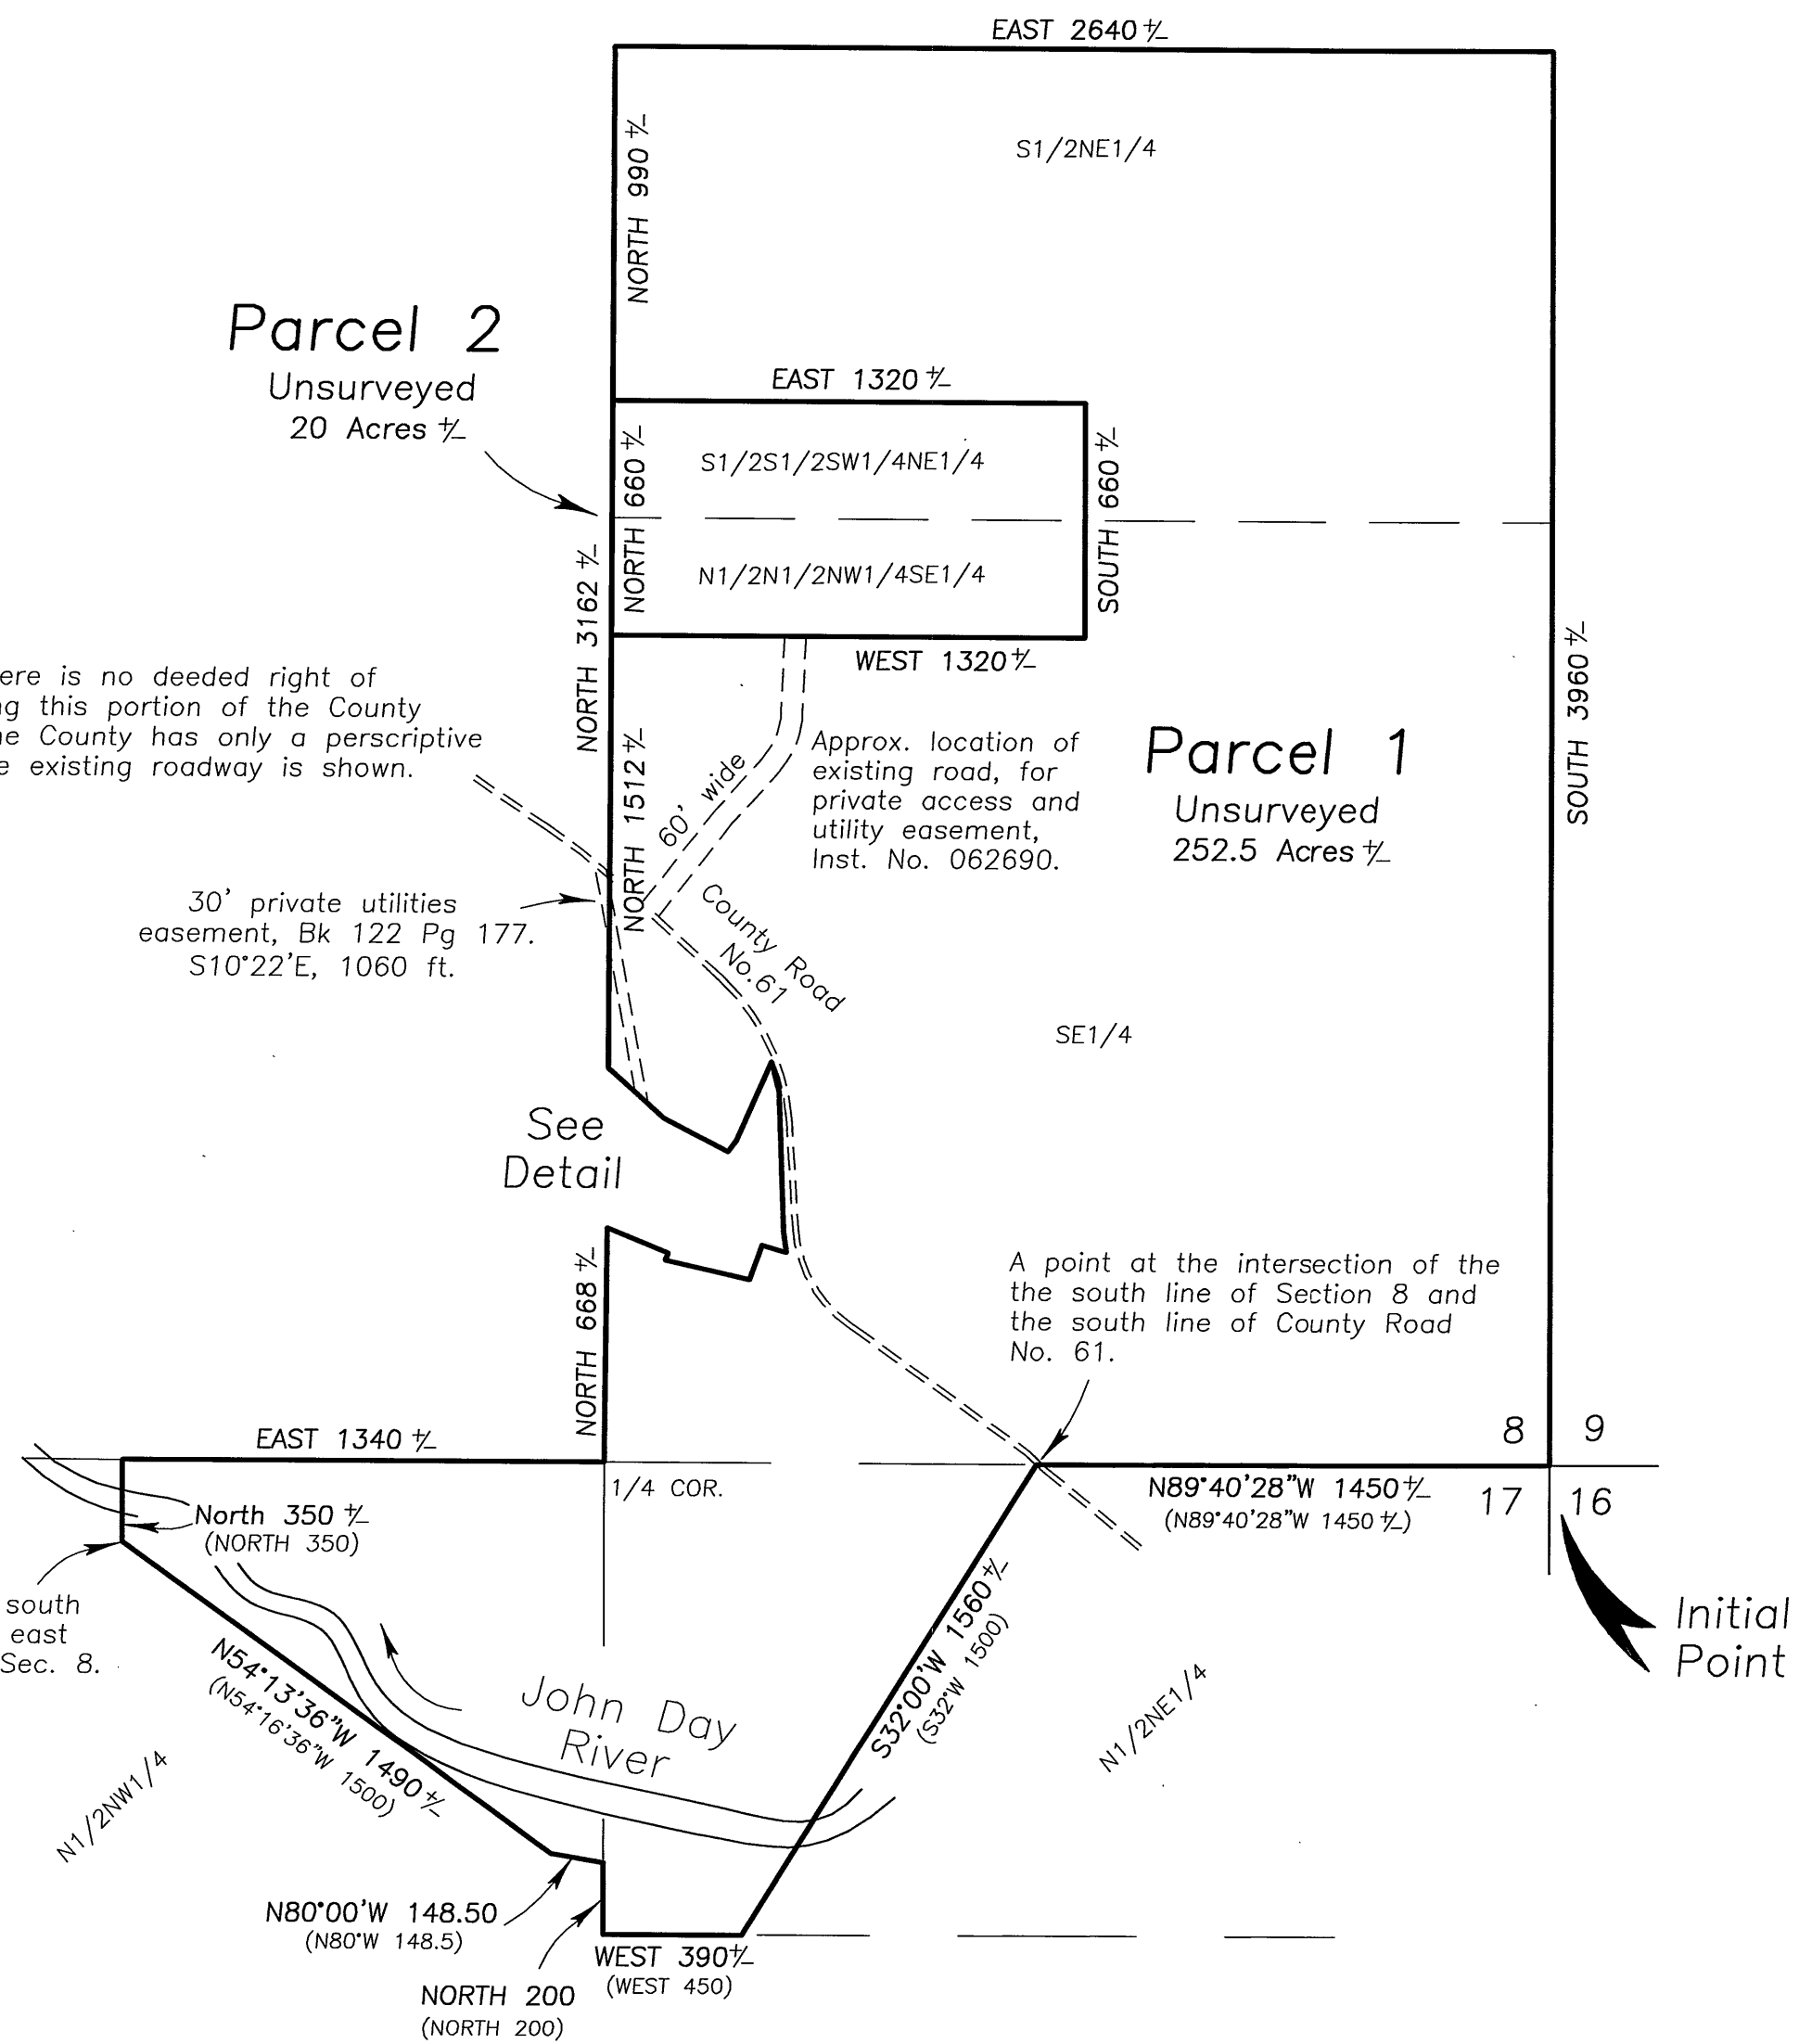

Detail

Scale 1"=100'